

SCALE: 1"=100'

- 5/8" REBAR FOUND UNLESS OTHERWISE NOTED
- ▲ R.R. SPIKE FOUND
- STONE FOUND
- 5/8" REBAR WITH I.D. CAP SET I.D. CAP MARKED "BAKER 6938"
- △ R.R. SPIKE SET


REFERENCES

DEED VOL. 237 PAGE 476
 O.R. VOL. 63 PAGE 589
 O.R. VOL. 56 PAGE 211
 PLAT VOL. 2 PAGE 322
 BEARINGS FROM PLAT VOL 2 PAGE 322

WALNUT CREEK TOWNSHIP
 N.E. & N.W. QTRS. SECTION 21
 T-9 N; R-5 W
 HOLMES COUNTY, OHIO

SURVEYED FOR: ALLEN BEACHY

200600041752
 Filed for Record in
 HOLMES COUNTY, OH
 SALLY MILLER
 02-10-2006 At 03:03 pm.
 SMALL PLAT 40.00
 DR Book 19 Page 628 - 628
 ORV 186 page 2327

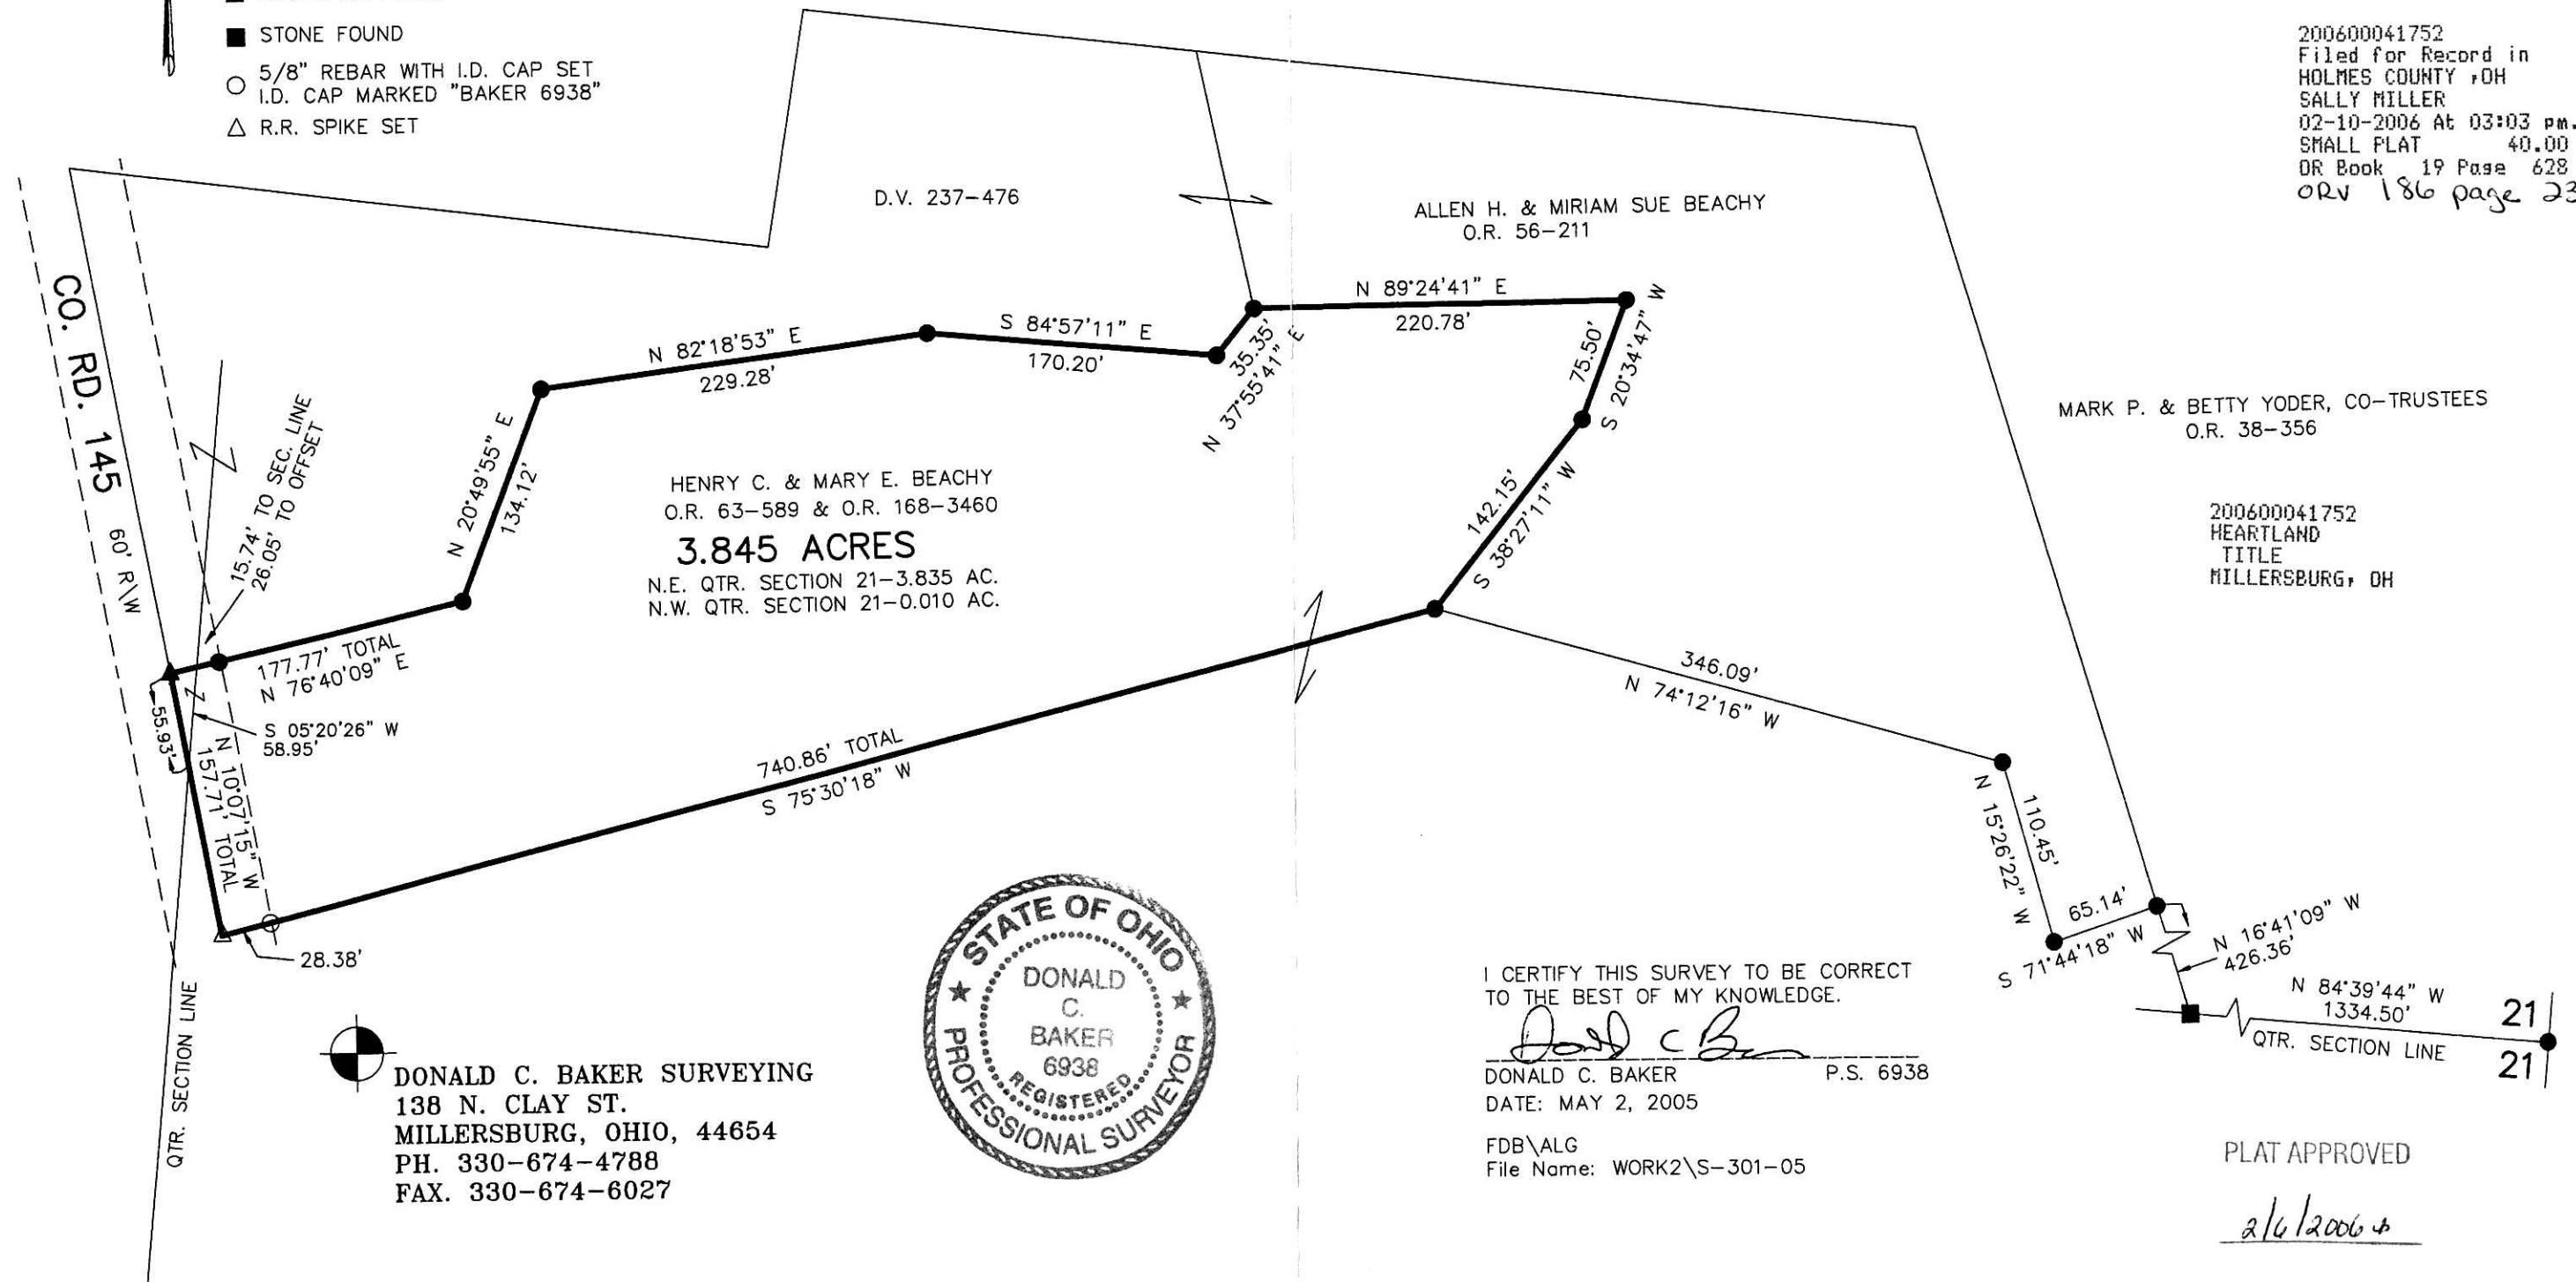

DONALD C. BAKER SURVEYING
 138 N. CLAY ST.
 MILLERSBURG, OHIO, 44654
 PH. 330-674-4788
 FAX. 330-674-6027



I CERTIFY THIS SURVEY TO BE CORRECT TO THE BEST OF MY KNOWLEDGE.

Donald C. Baker
 DONALD C. BAKER P.S. 6938

DATE: MAY 2, 2005

FDB\ALG
 File Name: WORK2\S-301-05

PLAT APPROVED

2/6/2006

Instrument Book Page
 200600041752 DR 19 628