


200600041814
Filed for Record in
HOLMES COUNTY, OH
SALLY MILLER
02-14-2006 At 12:56 pm.
SMALL PLAT 40.00
OR Book 19 Page 632 - 632
ORV 186 page 2566

RICHLAND TOWNSHIP
N.E. QTR. SECTION 11
T-8 N; R-9 W
HOLMES COUNTY, OHIO

SURVEYED FOR: TIM ZOLLARS

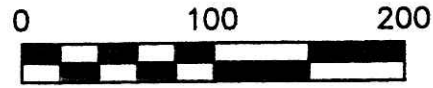

SCALE: 1"=100'

- 5/8" REBAR FOUND UNLESS OTHERWISE NOTED
- ▲ R.R. SPIKE FOUND
- 5/8" REBAR WITH I.D. CAP SET I.D. CAP MARKED "BAKER 6938"

REFERENCES


- O.R. VOL. 184 PAGE 1347
- O.R. VOL. 37 PAGE 537
- O.R. VOL. 49 PAGE 190
- PLAT VOL. 8 PAGE 168
- PLAT VOL. 16 PAGE 536
- PLAT VOL. 12 PAGE 296

BEARINGS FROM
O.R. VOL. 49 PAGE 190

200600041814
JOHN D
MORRIS ATTY
ALLIANCE, OH



NOTE: O.R. 184-1347 CALLS OUT THE NORTH LINE AS BEING ALONG THE CENTERLINE OF C.R. 6. I HELD THE CENTERLINE OF C.R. 6 AS THE PROPERTY LINE OVER THE DISTANCE LISTED.

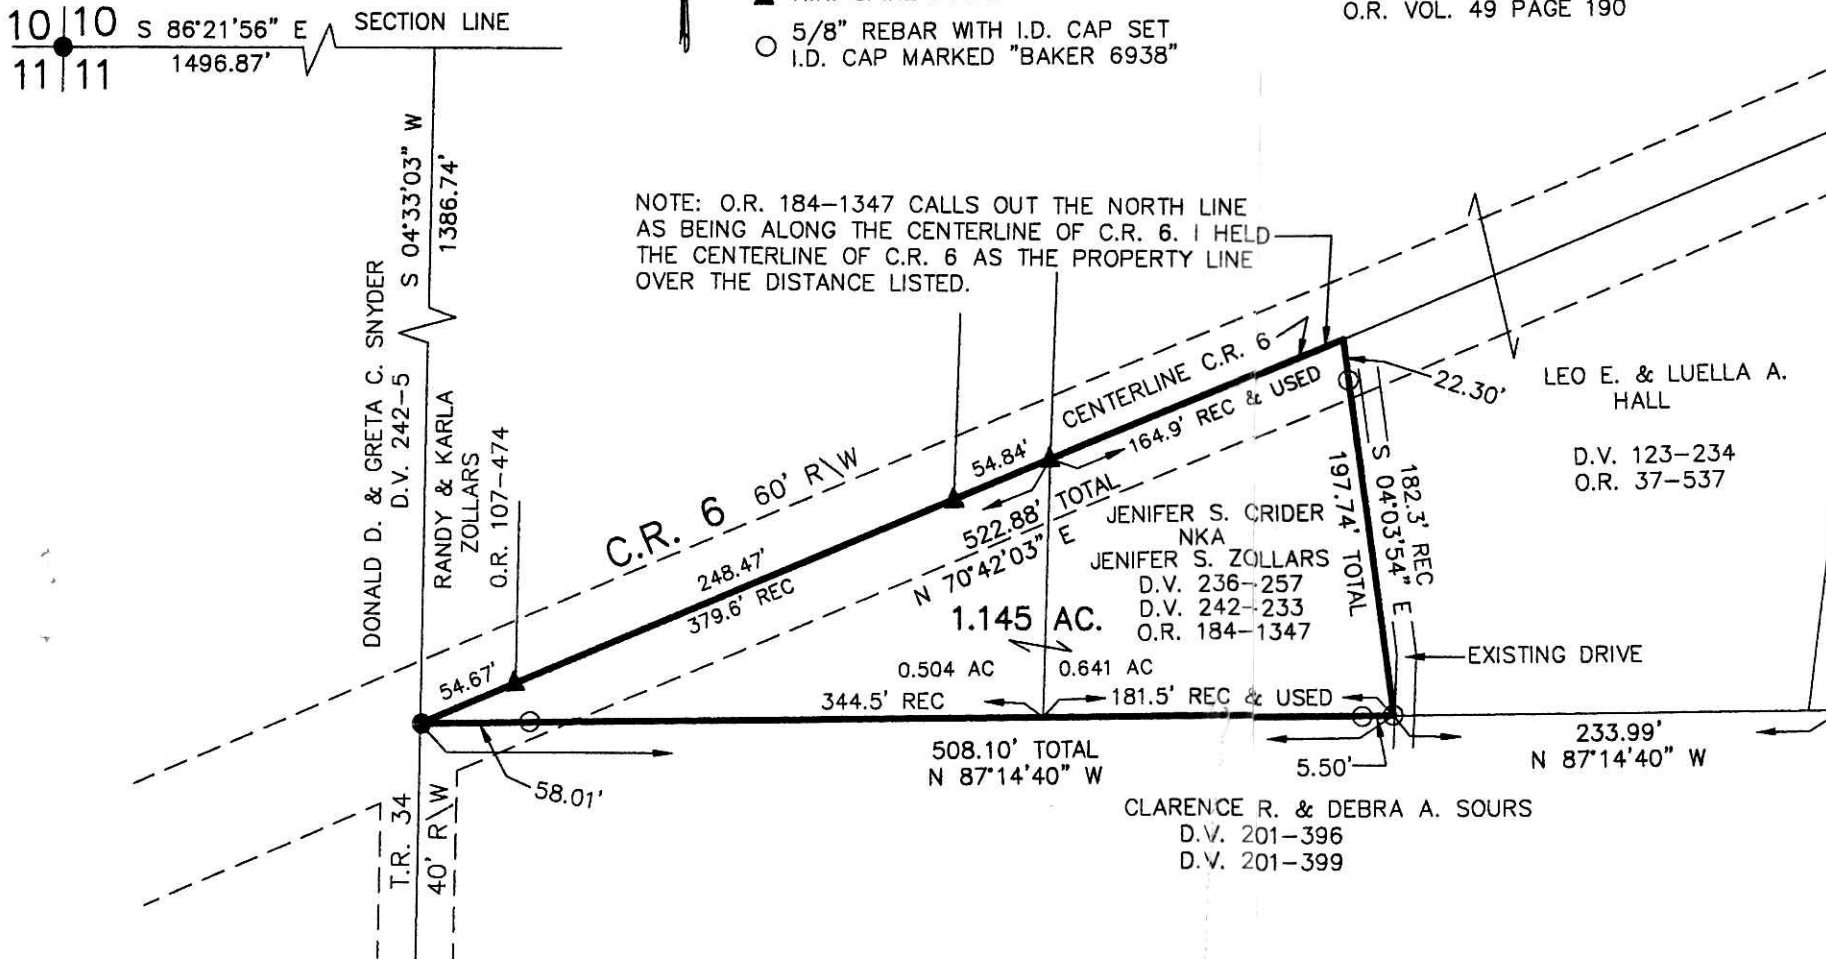

I CERTIFY THIS SURVEY TO BE CORRECT TO THE BEST OF MY KNOWLEDGE.

Donald C. Baker

DONALD C. BAKER P.S. 6938

DATE: JAN. 5, 2006

FDB/AEG
File Name: WORK2\S-7-06

DONALD C. BAKER SURVEYING
138 N. CLAY ST.
MILLERSBURG, OHIO, 44654
PH. 330-674-4788
FAX. 330-674-6027

PLAT APPROVED

1/27/2006

Instrument
200600041814 OR
Book Page
19 632