


BERLIN TOWNSHIP  
S.W. QTR. SECTION 7  
T-9 N; R-5 W  
HOLMES COUNTY, OHIO

SURVEYED FOR: JOHN YODER

- REFERENCES:
- DEED VOL. 276 PAGE 219
  - DEED VOL. 279 PAGE 465
  - DEED VOL. 280 PAGE 38
  - O.R. VOL. 59 PAGE 928
  - O.R. VOL. 172 PAGE 1806
  - PLAT VOL. 16 PAGES 194, 506 & 959
  - BEARINGS FROM PLAT VOL. 16 PAGE 506

200600041871  
CRITCHFIELD...  
& JOHNSTON ATTYS  
MILLERSBURG, OH

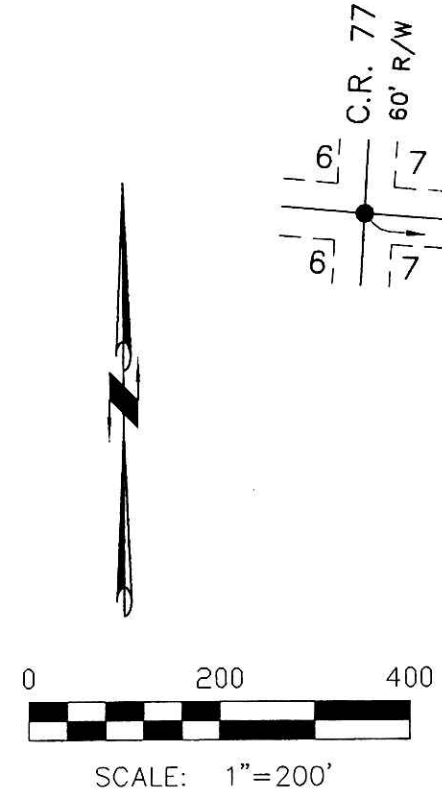


- ▲ R.R. SPIKE FOUND
- 5/8" REBAR FOUND  
UNLESS OTHERWISE NOTED
- 5/8" REBAR WITH I.D. CAP SET  
I.D. CAP MARKED "BAKER 6938"




I CERTIFY THIS SURVEY TO BE CORRECT  
TO THE BEST OF MY KNOWLEDGE.

*Donald C. Baker*  
DONALD C. BAKER PS 6938  
KES\ERZ  
DATE: JUNE 25, 2003  
REVISED DATE: JULY 20, 2005  
File Name: C:\WORK\S-413-03\ERZ  
Inv: S-480-05

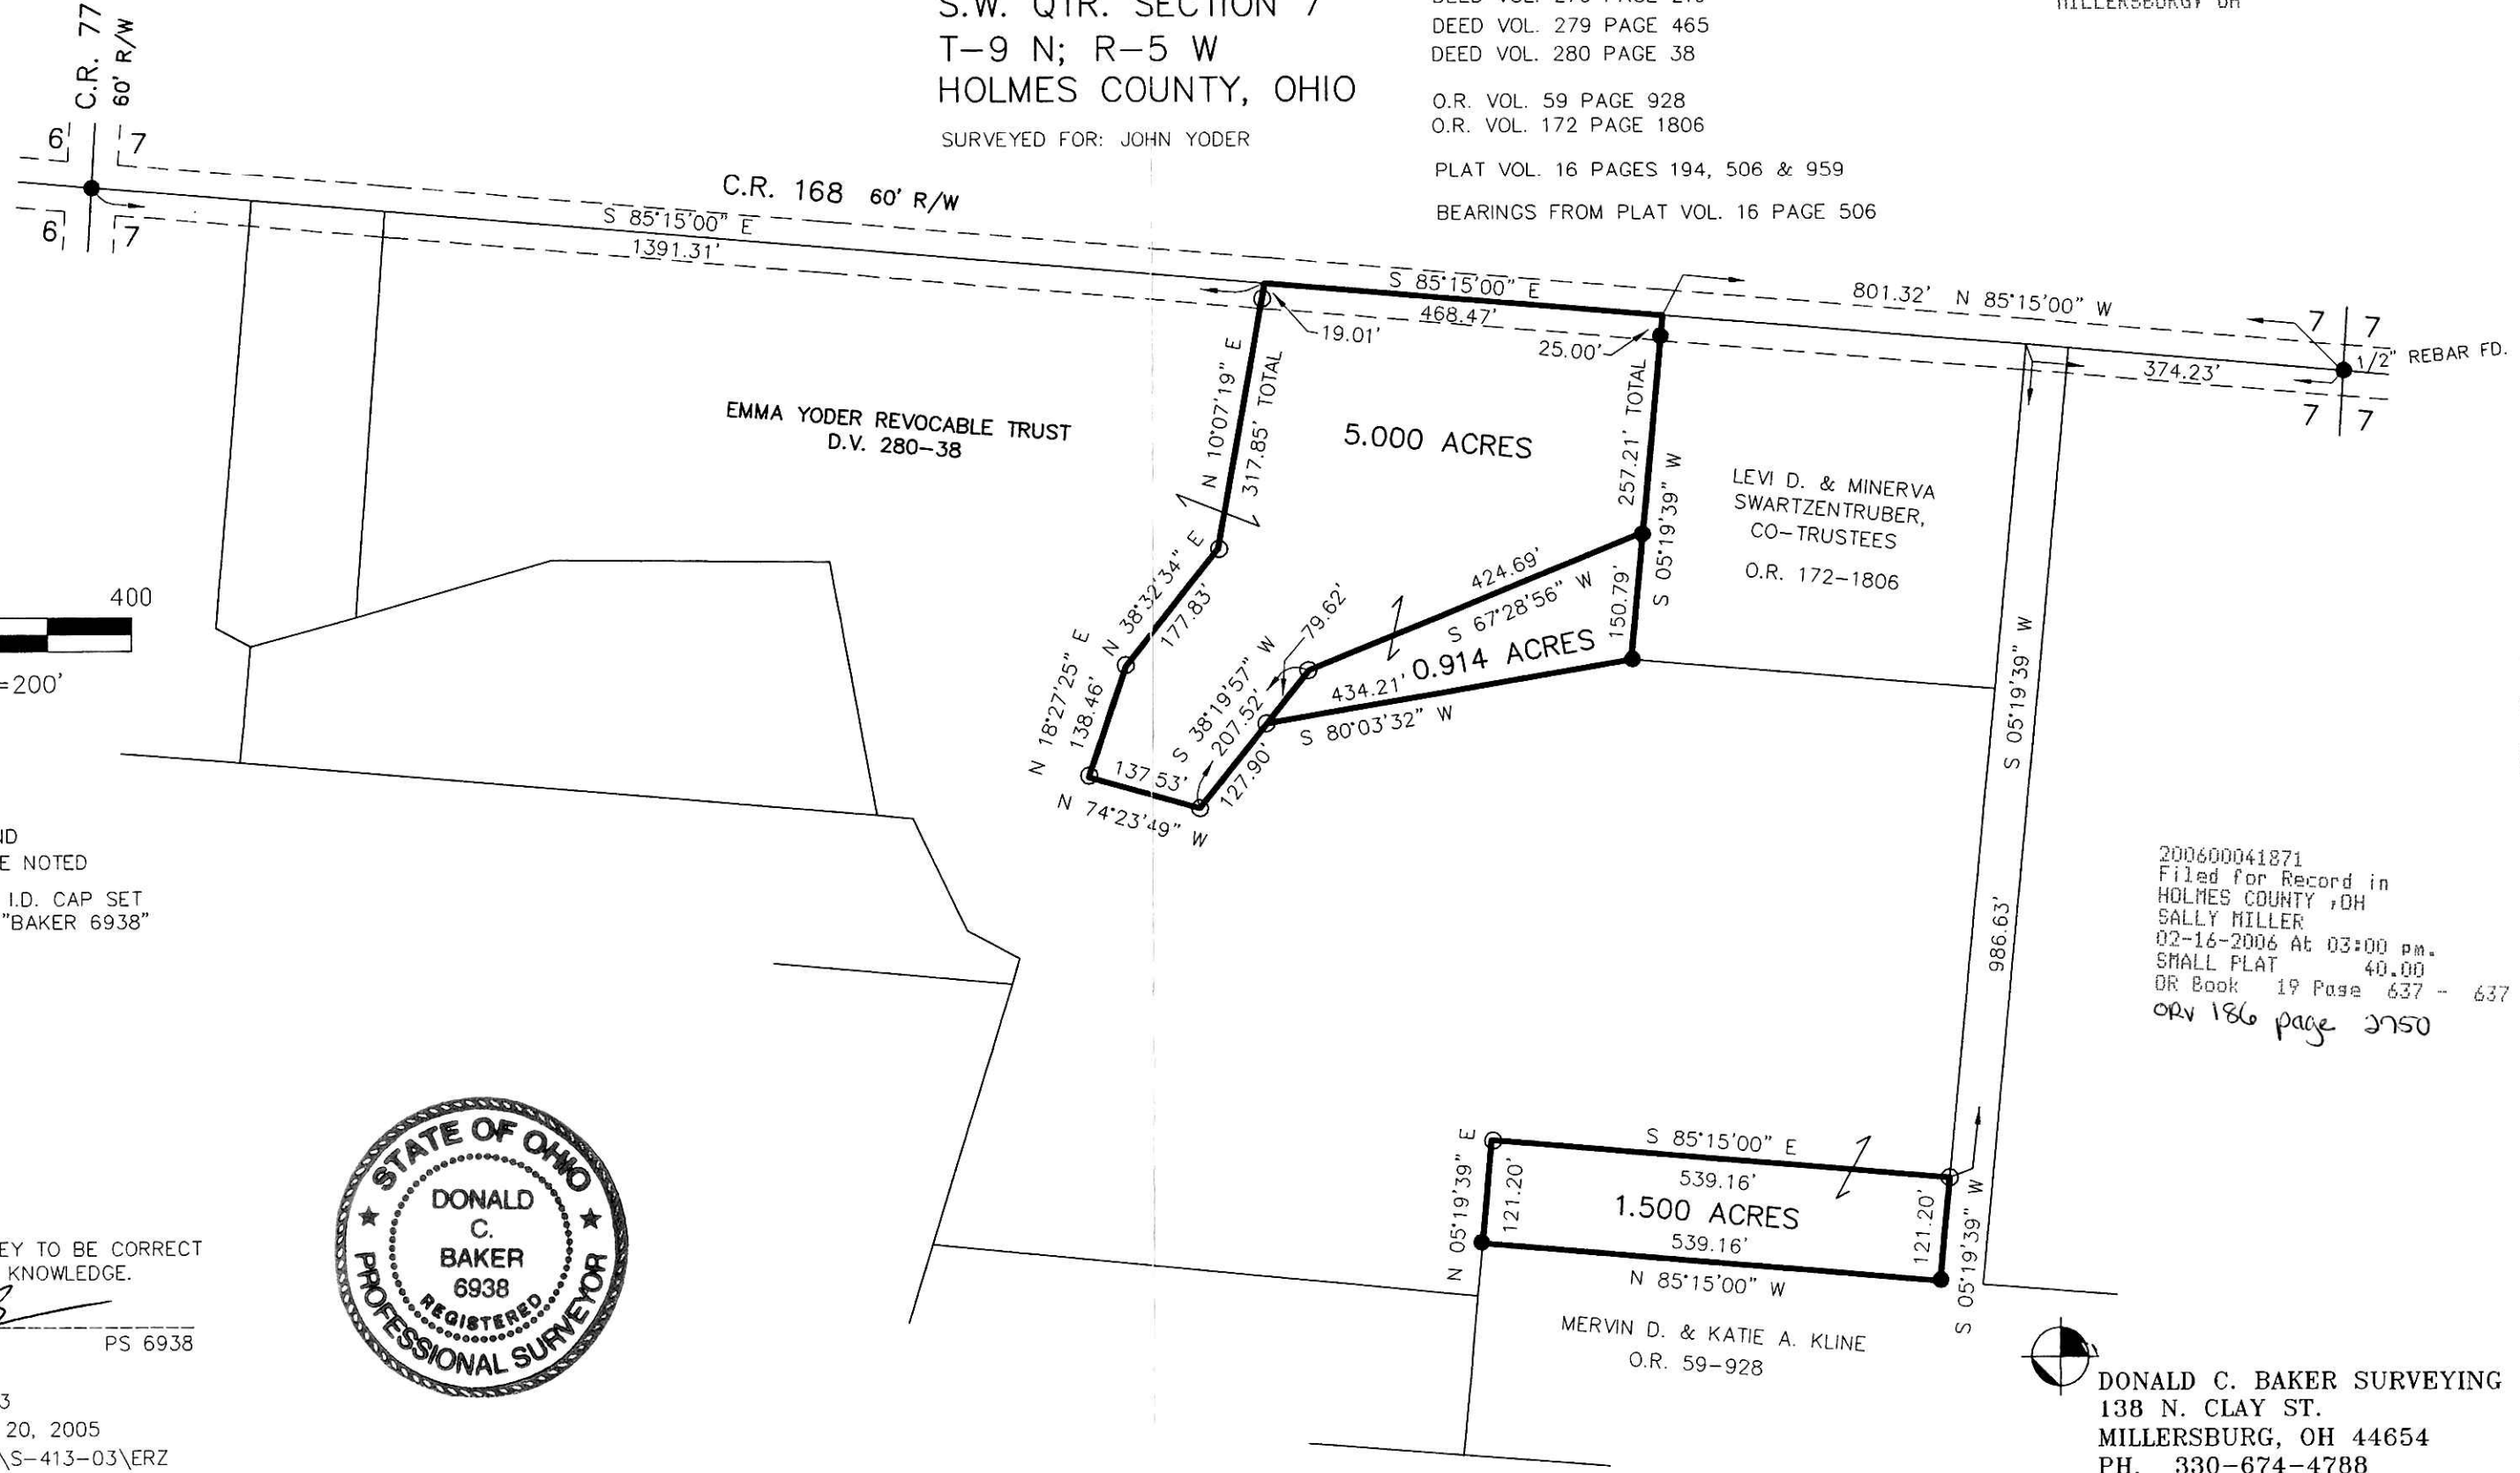

Instrument  
200600041871 DR 19 637  
Book Page

200600041871  
Filed for Record in  
HOLMES COUNTY, OH  
SALLY MILLER  
02-16-2006 At 03:00 pm.  
SMALL PLAT 40.00  
DR Book 19 Page 637 - 637  
ORV 186 page 2750

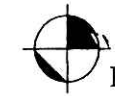

DONALD C. BAKER SURVEYING  
138 N. CLAY ST.  
MILLERSBURG, OH 44654  
PH. 330-674-4788  
FAX: 330-674-6027

PLAT APPROVED

*2/8/2006*