

VOL 0019 PAGE 640

MONROE TOWNSHIP  
4TH. QTR., LOT 20  
T-9 N; R-8 W  
HOLMES COUNTY, OHIO


SURVEYED FOR: RON ZAUGG

200600041944  
Filed for Record in  
HOLMES COUNTY, OH  
SALLY MILLER  
02-22-2006 At 03:02 pm.  
SMALL PLAT 40.00  
OR Book 19 Page 640 - 640  
ORV 186 pgs 3155-3158 -  
3160-3162

200600041944  
PAUL MILLER, ATTY


REFERENCES:

- O.R. VOL. 53 PAGE 234
- O.R. VOL. 71 PAGE 278
- O.R. VOL. 185 PAGE 1362
- PLAT VOL. 19 PAGE 571
- PLAT VOL. 2 PAGE 305
- PLAT VOL. 8 PAGES 310 & 403
- PLAT VOL. 17 PAGE 838
- PLAT VOL. 19 PAGE 571
- BEARINGS FROM PLAT VOL. 2 PAGE 305

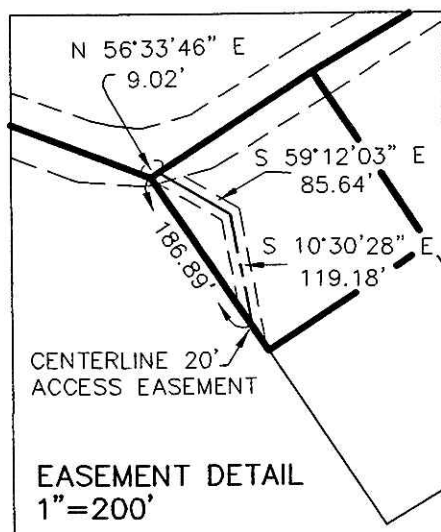

SCALE: 1"=200'

- 5/8" REBAR FOUND  
UNLESS OTHERWISE NOTED
- 5/8" REBAR WITH I.D. CAP SET,  
I.D. CAP MARKED "BAKER 6938"

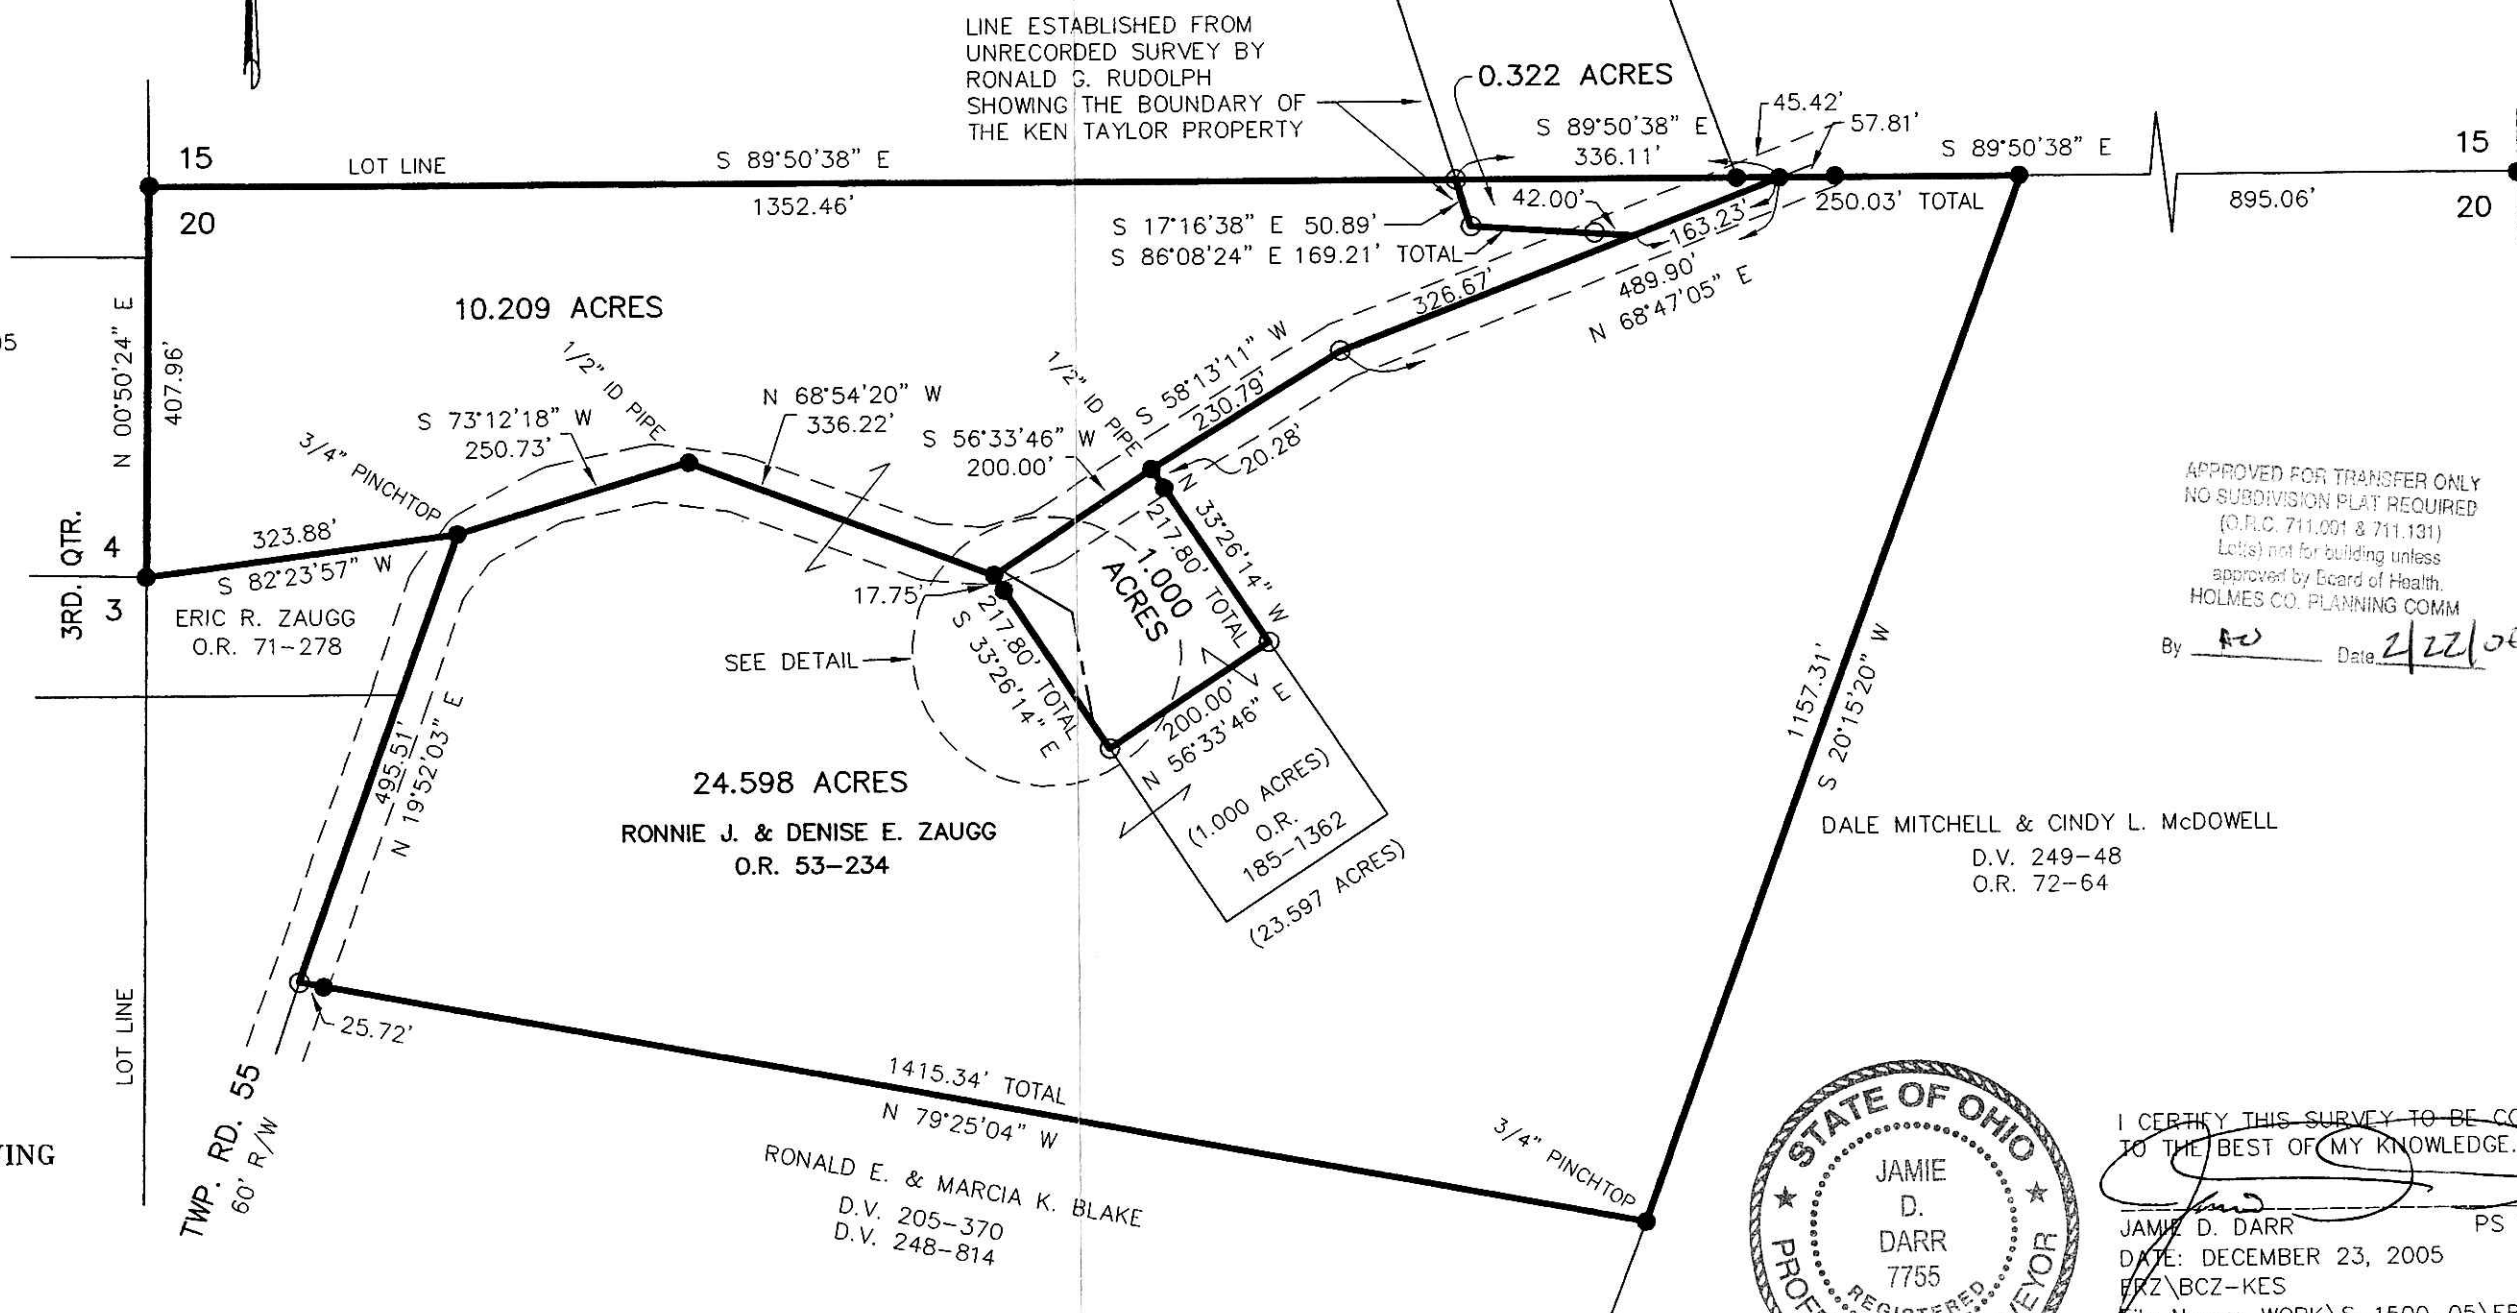


APPROVED FOR TRANSFER ONLY  
NO SUBDIVISION PLAT REQUIRED  
(O.R.C. 711.001 & 711.131)  
Lots not for building unless  
approved by Board of Health,  
HOLMES CO. PLANNING COMM

By RD Date 2/22/06

DALE MITCHELL & CINDY L. McDOWELL  
D.V. 249-48  
O.R. 72-64

DONALD C. BAKER SURVEYING  
138 N. CLAY ST.  
MILLERSBURG, OH 44654  
PH. 330-674-4788  
FAX: 330-674-6027

RONALD E. & MARCIA K. BLAKE  
D.V. 205-370  
D.V. 248-814

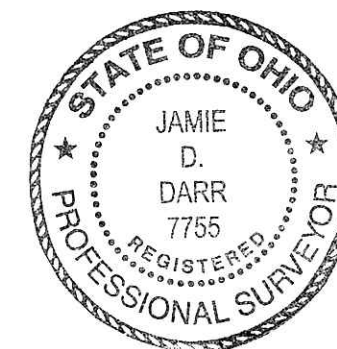

I CERTIFY THIS SURVEY TO BE CORRECT TO THE BEST OF MY KNOWLEDGE.

Jamie D. Darr  
JAMIE D. DARR PS 7755  
DATE: DECEMBER 23, 2005  
FRZ\BCZ-KES  
File Name: WORK\S-1500-05\ERZ

PLAT APPROVED

1/27/2006