

- STONE FOUND
- ▲ R.R. SPIKE FOUND
- 5/8" REBAR FOUND
- UNLESS OTHERWISE NOTED
- △ R.R. SPIKE SET
- 5/8" REBAR SET WITH I.D. CAP
- I.D. CAP MARKED "BAKER 6938"

WASHINGTON TOWNSHIP
S.W. QTR. SECTION 26
N.W. QTR. SECTION 35
T-20 N; R-15 W
HOLMES COUNTY OHIO

SURVEYED FOR: ALBERT C. JR. & ROBERT B. ARNOLD


REFERENCES

DEED VOL. 20 PAGE 403
DEED VOL. 209 PAGE 824
DEED VOL. 188 PAGE 400
DEED VOL. 206 PAGE 534

O.R. VOL. 185 PAGE 1745
O.R. VOL. 158 PAGE 848
O.R. VOL. 134 PAGE 553

PLAT VOL. 12 PAGE 250
PLAT VOL. 8 PAGE 598
PLAT VOL. 2 PAGE 57
PLAT VOL. 2 PAGE 292
PLAT VOL. 8 PAGE 232
PLAT VOL. 10 PAGE 404
PLAT VOL. 14 PAGE 420
PLAT VOL. 8 PAGE 54
PLAT VOL. 14 PAGE 159
PLAT VOL. 14 PAGE 75
PLAT VOL. 2 PAGE 391
PLAT VOL. 6 PAGE 4

BEARINGS ASSUMED

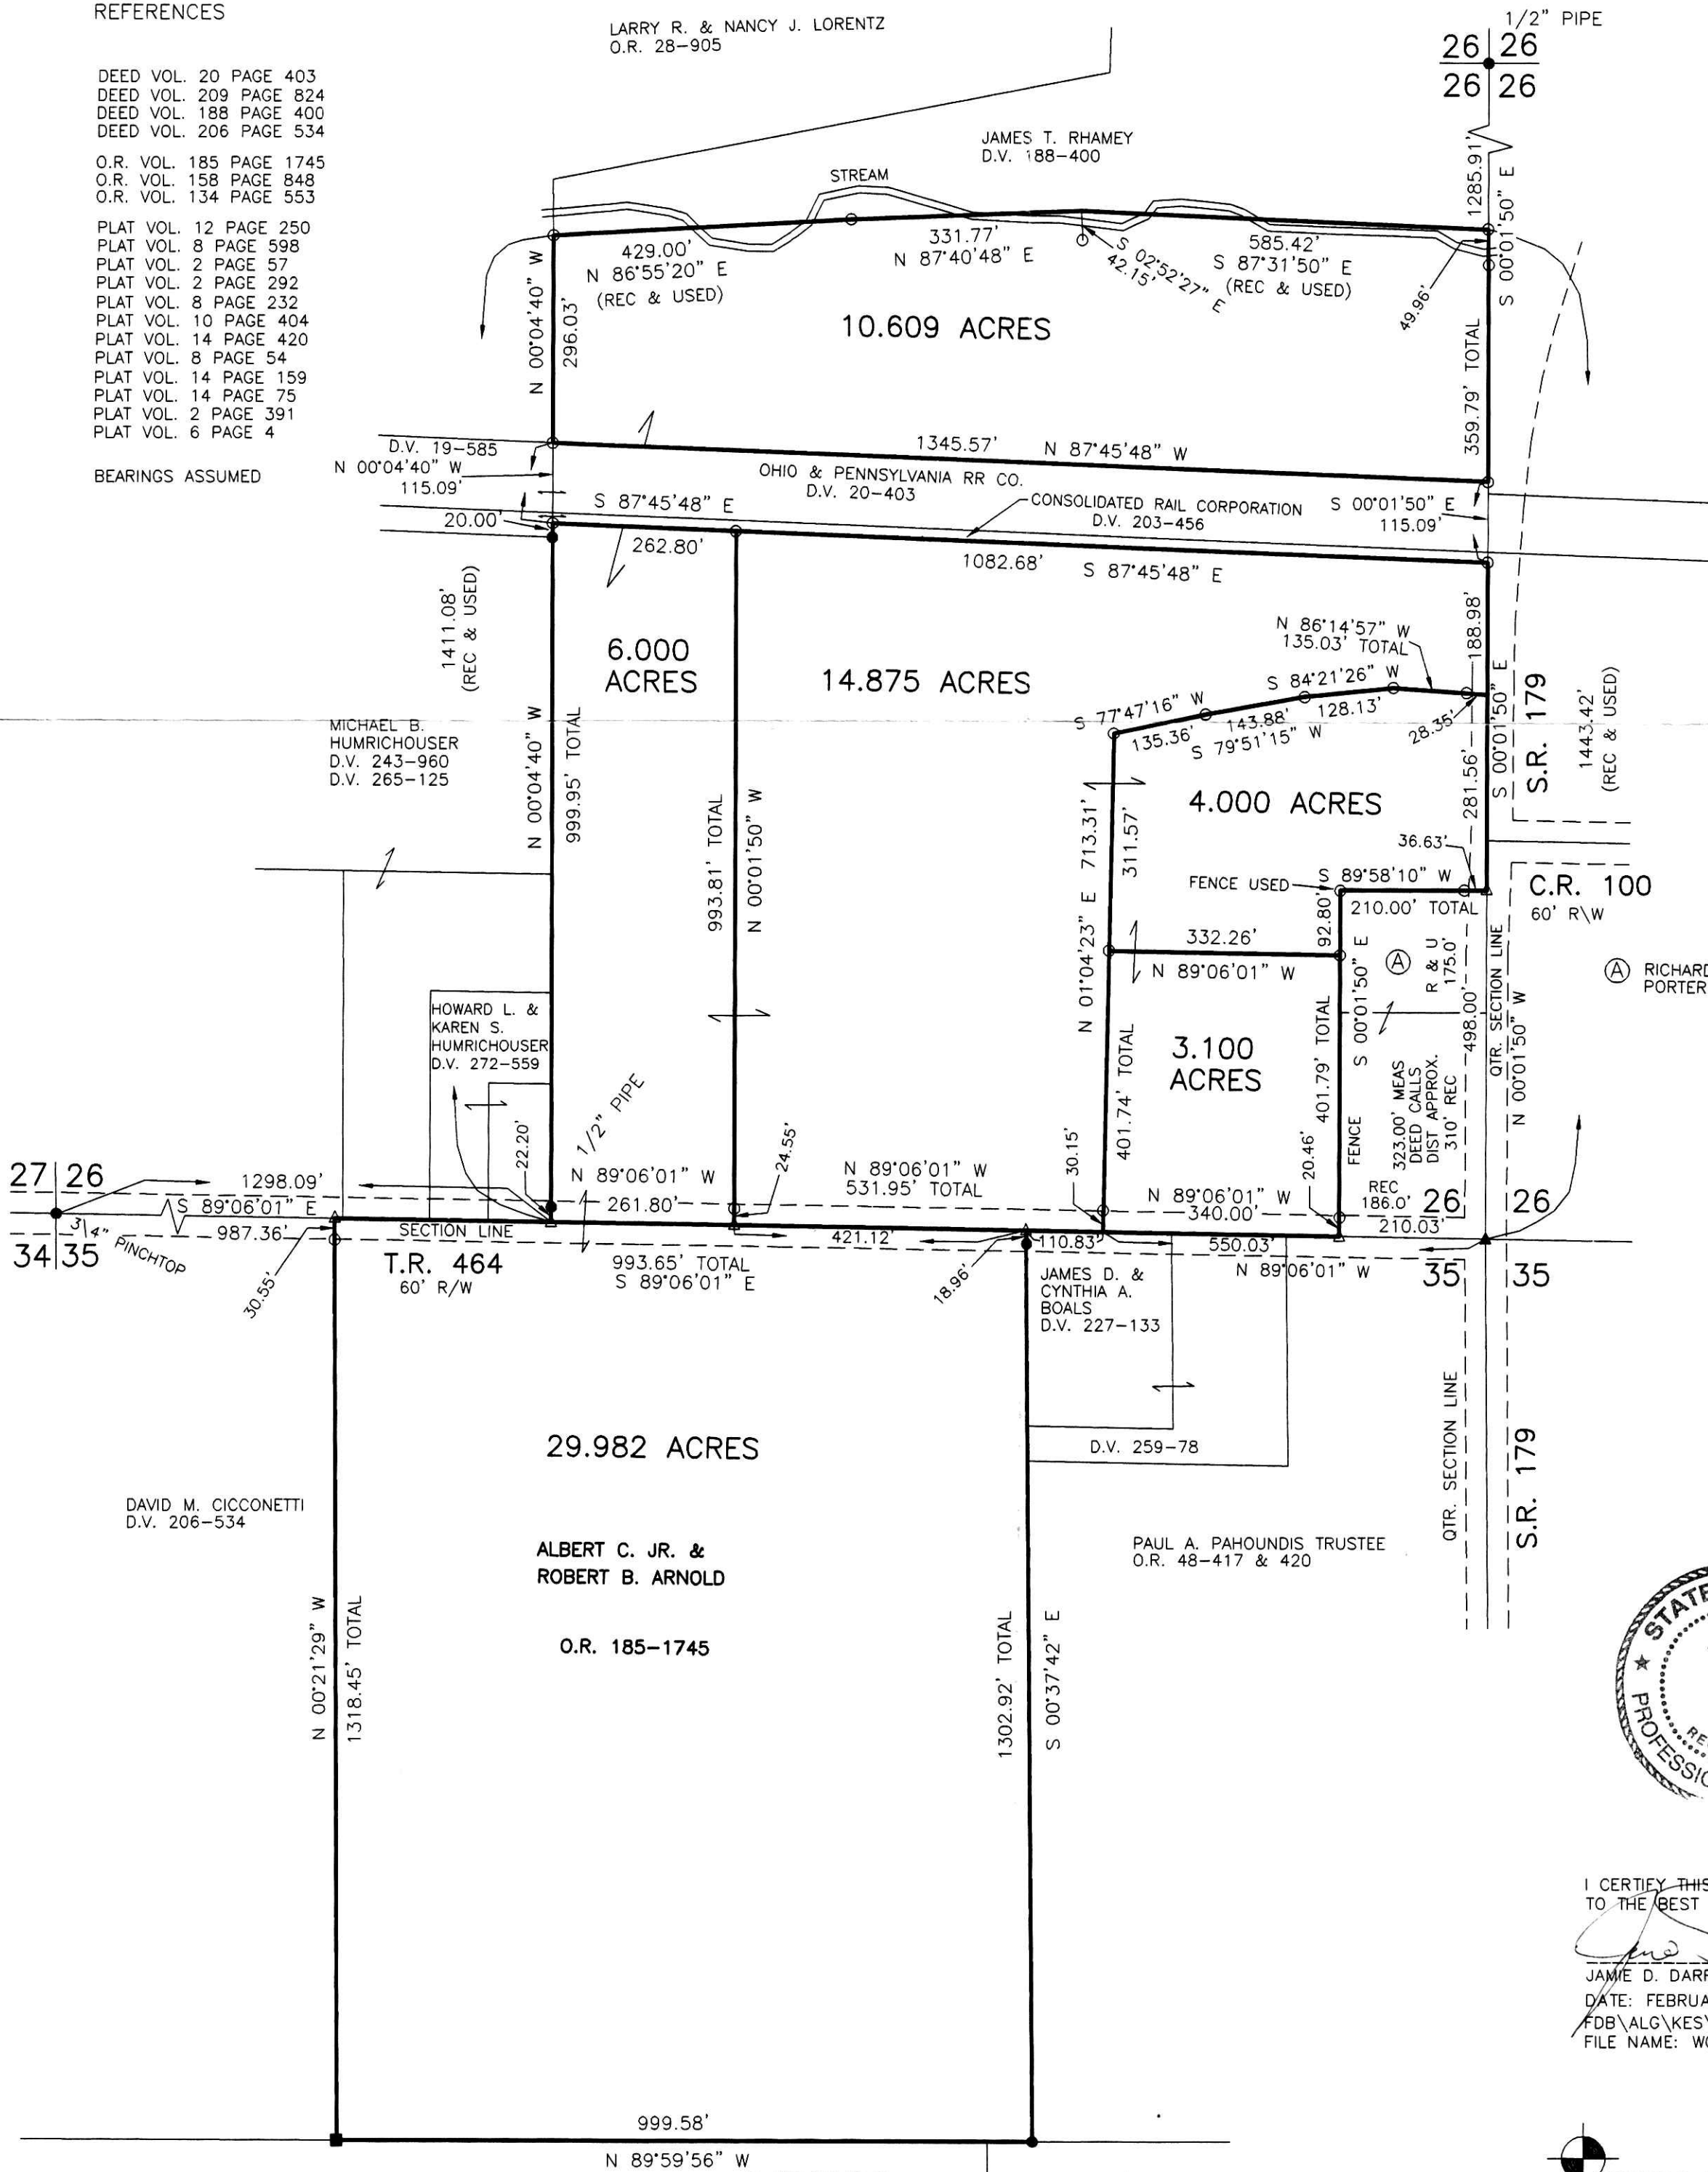

APPROVED FOR TRANSFER ONLY
NO SUBDIVISION PLAT REQUIRED
(O.R.C. 711.061 & 711.131)
Lot(s) not for bonding unless
approved by Board of Health
TRAFFIC & PLANNING COMM.

Date 3/10/06

Ⓐ RICHARD D. & BONNIE S. PORTER D.V. 209-824



I CERTIFY THIS SURVEY TO BE CORRECT TO THE BEST OF MY KNOWLEDGE.

JAMIE D. DARR P.S. 7755
DATE: FEBRUARY 17, 2006
FDB\ALG\KES\JDD-COMP
FILE NAME: WORK3\S-68-06\DB,MD



DONALD C. BAKER SURVEYING
138 N. CLAY STREET
MILLERSBURG, OHIO 44654
PH. 330-674-4788
FAX 330-674-6027

PLAT APPROVED

3/8/2006

FLOYD DEWARD JR. & PATRICIA J. SPRENG
O.R. 136-507 O.R. 136-511 O.R.158-848

F. DEWARD SPRENG
D.V. 169-541
D.V. 257-787
O.R. 134-505
O.R. 134-553