

Instrument Book Page
200600042573 OR 19 661


RESURVEY OF THE FOLLOWING DEEDS:

DEED VOL. 234 PG. 457 O.R. VOL. 184 PG. 1573
DEED VOL. 254 PG. 124 O.R. VOL. 184 PG. 1577
DEED VOL. 279 PG. 668 O.R. VOL. 184 PG. 1581

200600042573
Filed for Record in
HOLMES COUNTY, OH
SALLY MILLER
03-29-2006 At 02:32 pm.
SMALL FLAT 40.00
OR Book 19 Page 661 - 661
OR 187p 2396
OR 187p 2399

CLARK TOWNSHIP
S.E. QTR. SECTION 16
T-8 N; R-4 W
HOLMES COUNTY, OHIO

SURVEYED FOR: JIM GAUSE

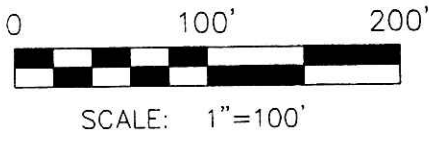


- STONE FOUND
- 5/8" REBAR FOUND
- UNLESS OTHERWISE NOTED
- △ R.R. SPIKE SET
- 5/8" REBAR WITH I.D. CAP SET
- I.D. CAP MARKED "BAKER 6938"

REFERENCES:
DEED VOL. 238 PAGE 481
DEED VOL. 279 PAGE 668
O.R. VOL. 184 PAGE 1577
O.R. VOL. 184 PAGE 1573
O.R. VOL. 184 PAGE 1581

PLAT VOL. 19 PAGE 533
PLAT VOL. 10 PAGE 703
PLAT VOL. 10 PAGE 923
PLAT VOL. 12 PAGE 834
PLAT VOL. 14 PAGE 846

BEARINGS FROM
PLAT VOL. 12 PAGE 834

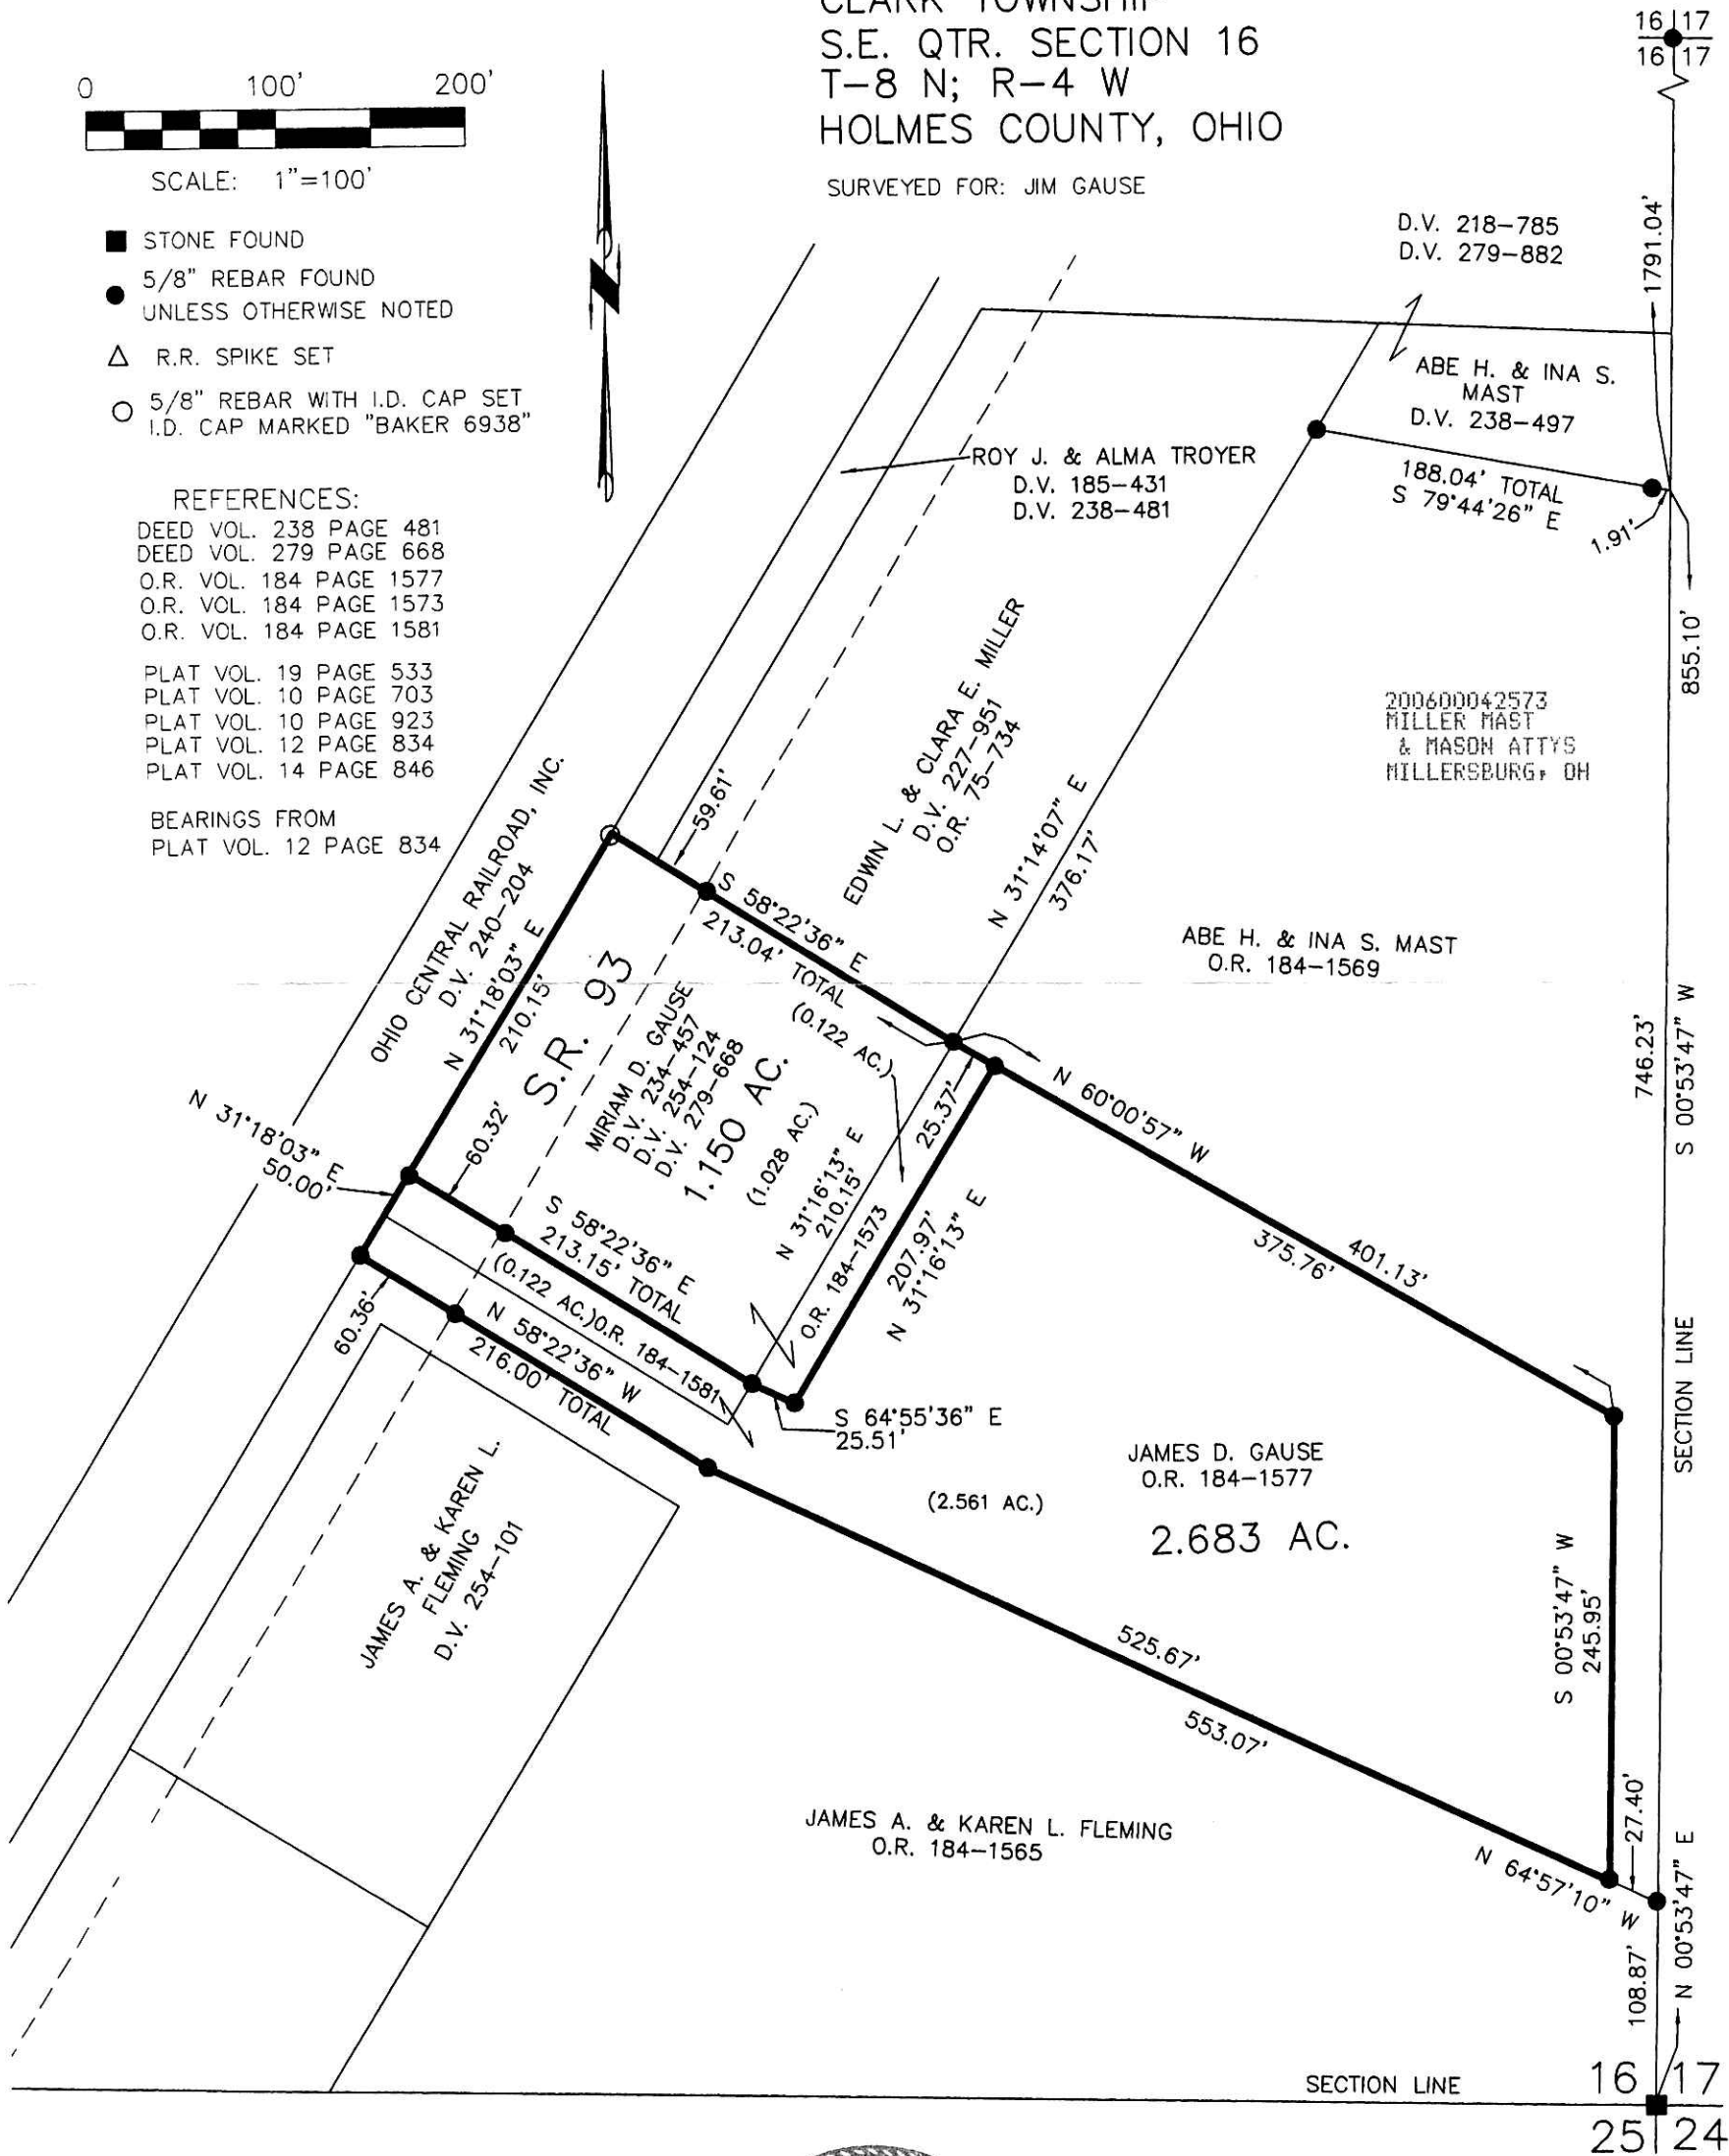

DONALD C. BAKER SURVEYING
138 N. CLAY ST.
MILLERSBURG, OH 44654
PH. 330-674-4788
FAX: 330-674-6027



I CERTIFY THIS SURVEY TO BE CORRECT
TO THE BEST OF MY KNOWLEDGE.
Donald C. Baker
DONALD C. BAKER PS 6938
KES\ALG DATE: FEB. 7, 2006
File Name: C:\WORK\S-410-05
S-56-06

PLAT APPROVED

3/28/2006