


WALNUT CREEK TOWNSHIP
3RD. QTR. LOTS 4 & 5
T-9 N; R-5 W
HOLMES COUNTY, OHIO

SURVEYED FOR: ADAM E. TROYER

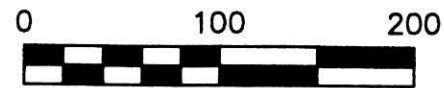

SCALE: 1"=100'

- STONE FOUND
- 5/8" REBAR FOUND
UNLESS OTHERWISE NOTED
- 5/8" REBAR WITH I.D. CAP SET
I.D. CAP MARKED "BAKER 6938"

REFERENCES

- DEED VOL. 201 PAGE 536
 - DEED VOL. 164 PAGE 329
 - DEED VOL. 265 PAGE 190
 - DEED VOL. 240 PAGE 329
 - DEED VOL. 231 PAGE 409
 - O.R. VOL. 110 PAGE 458
 - PLAT VOL. 18 PAGE 263
 - PLAT VOL. 14 PAGE 551
- BEARINGS FROM PLAT VOL 14 PAGE 551



I CERTIFY THIS SURVEY TO BE CORRECT
TO THE BEST OF MY KNOWLEDGE.

Donald C. Baker
DONALD C. BAKER P.S. 6938
DATE: AUGUST 12, 2005


FDB\ALG
File Name: WORK2\S-530-05\MLD

VOL 0019 PAGE 667

200600042719
PAUL MILLER LAW OFFICE
MILLERSBURG, OH 44654

Instrument Book Page
200600042719 OR 19 667

200600042719
Filed for Record in
HOLMES COUNTY, OH
SALLY MILLER
04-05-2006 At 02:40 pm.
SMALL PLAT 40.00
OR Book 19 Page 667 - 667
orv 187 page 2949

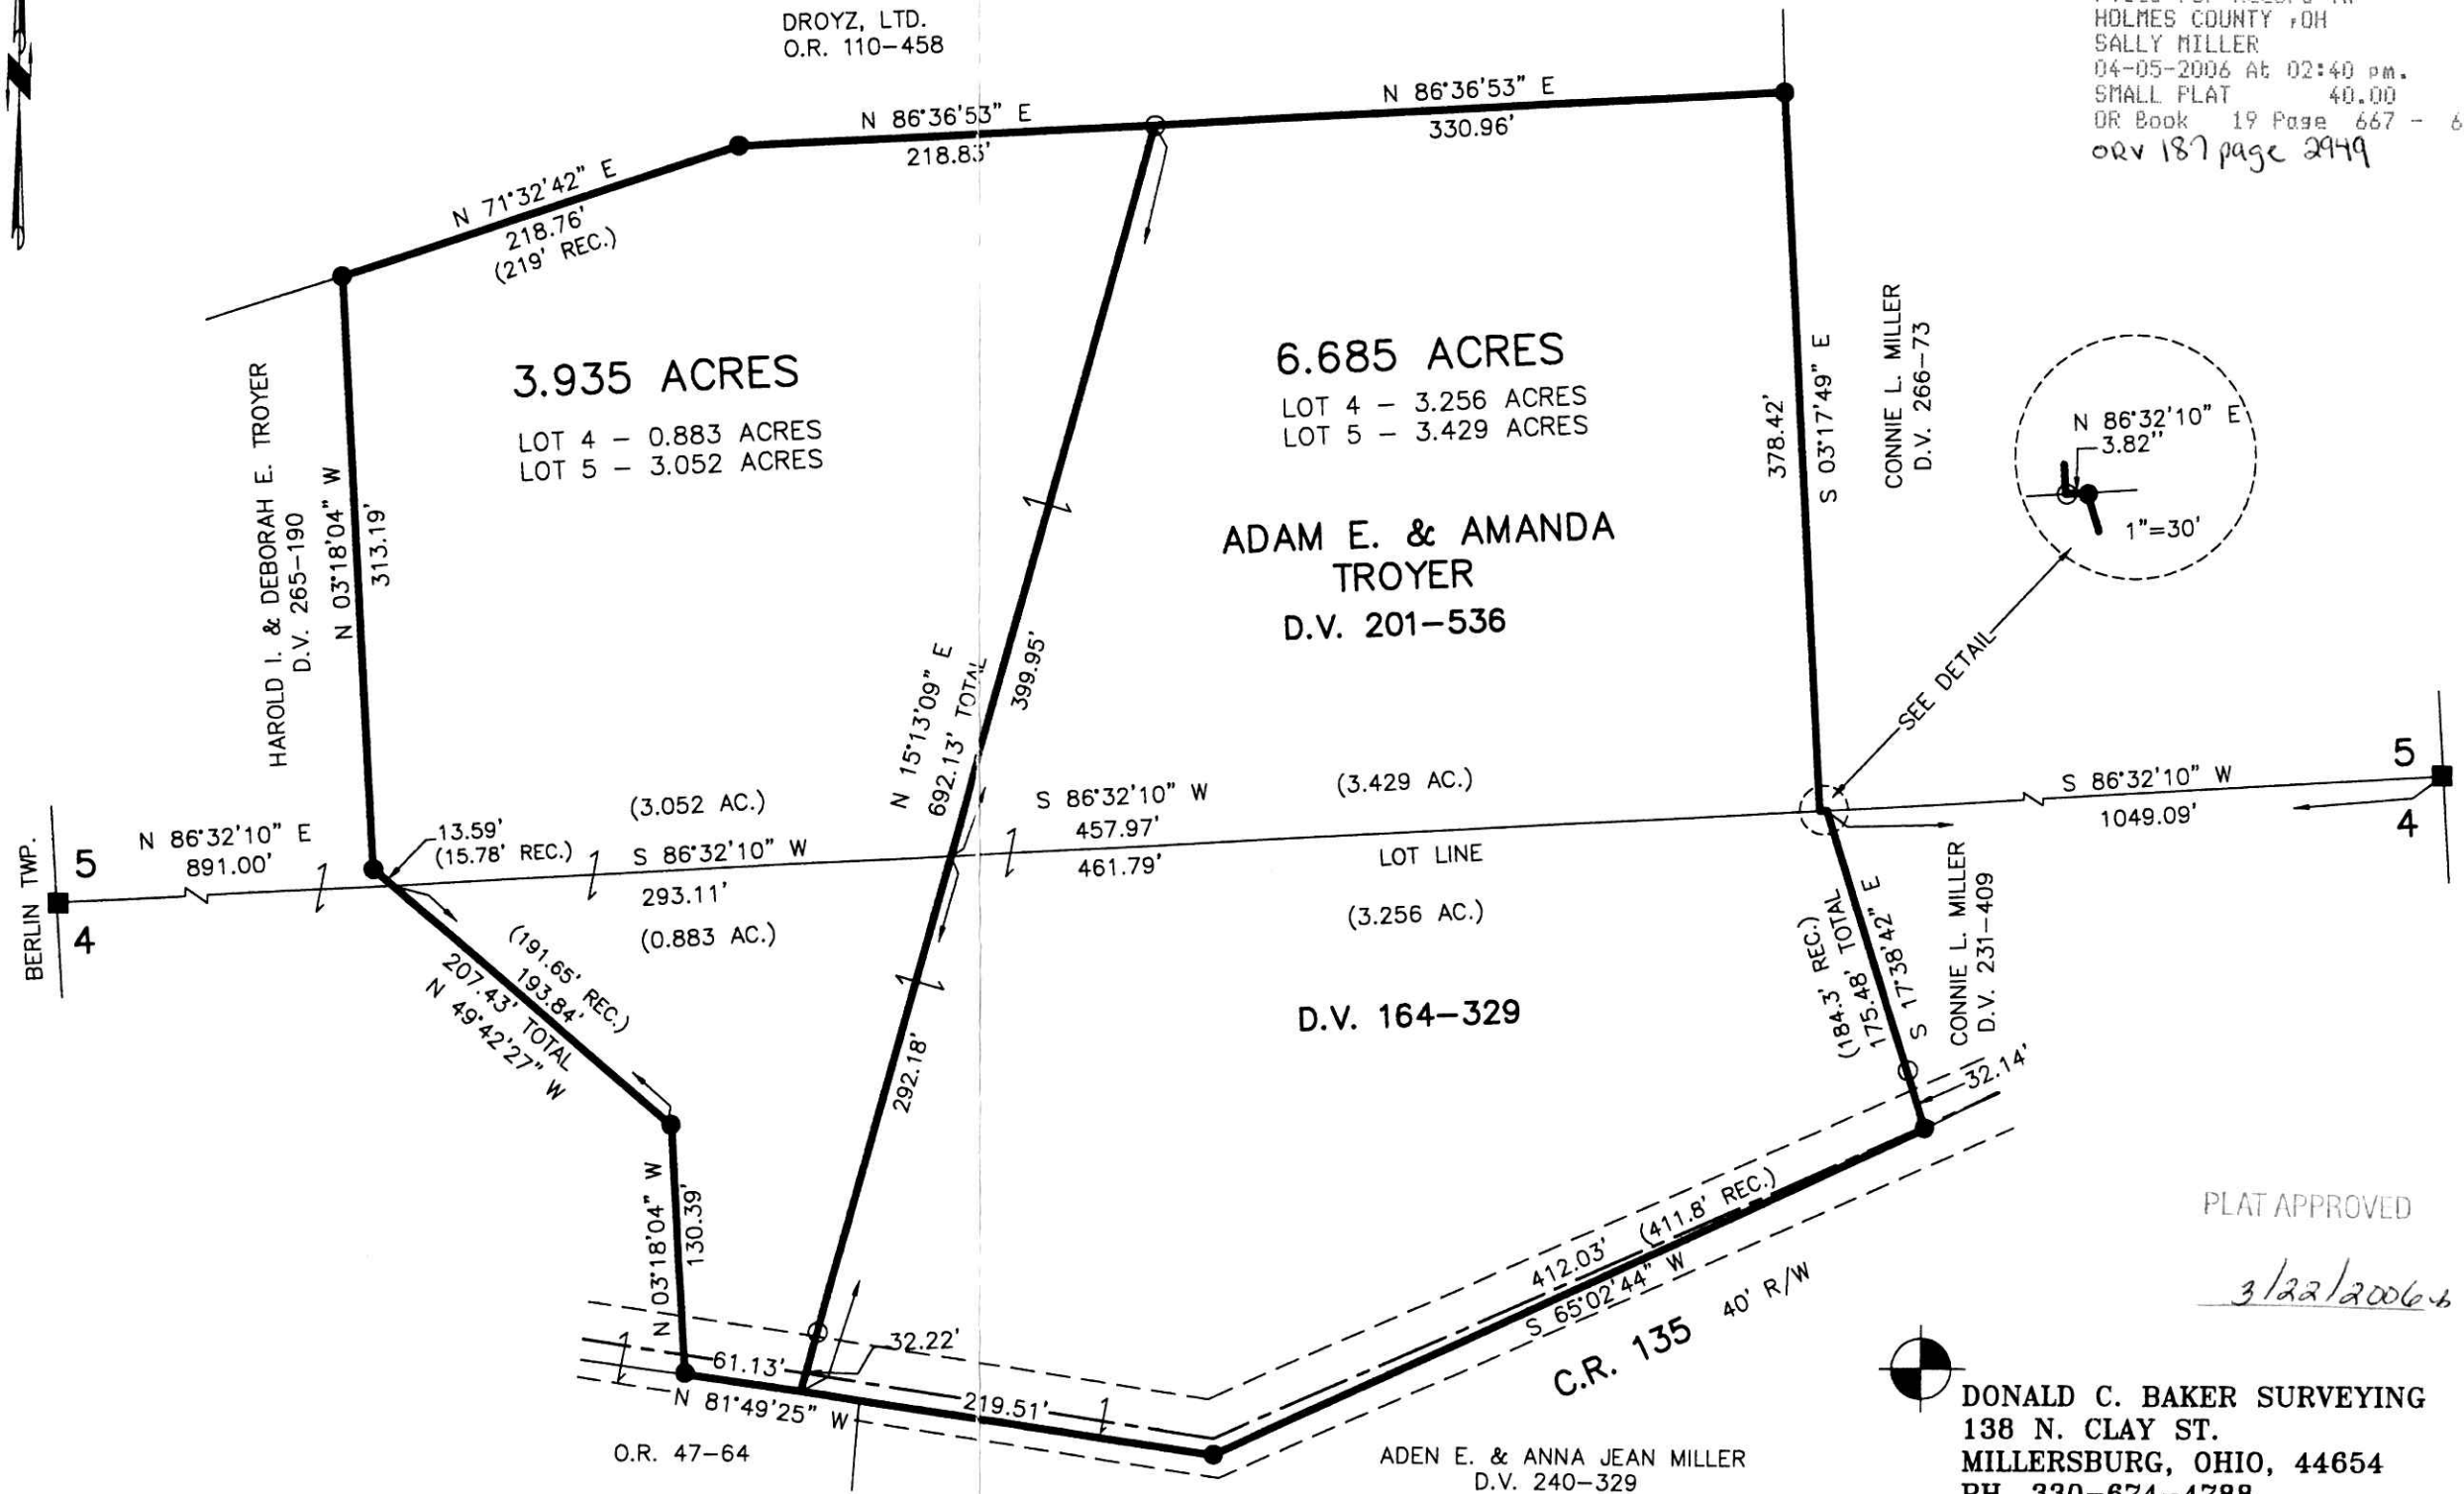

PLAT APPROVED

3/22/2006



DONALD C. BAKER SURVEYING
138 N. CLAY ST.
MILLERSBURG, OHIO, 44654
PH. 330-674-4788
FAX. 330-674-6027