


- ▲ R.R. SPIKE FOUND
- 5/8" REBAR FOUND UNLESS OTHERWISE NOTED
- △ R.R. SPIKE SET
- 5/8" REBAR WITH I.D. CAP SET I.D. CAP MARKED "BAKER 6938"
- R & U REC & USED

BERLIN TOWNSHIP  
1ST. QTR., LOTS 6 & 7  
T-9 N; R-6 W  
HOLMES COUNTY, OHIO

SURVEYED FOR: ELI MILLER JR.

200600042774  
Filed for Record in  
HOLMES COUNTY, OH  
SALLY MILLER  
04-10-2006 At 12:06 pm.  
PLAT MED 43.20  
OR Book 19 Page 670 - 670  
ORV 137 page 3226

Instrument Book Page  
200600042774 OR 19 670

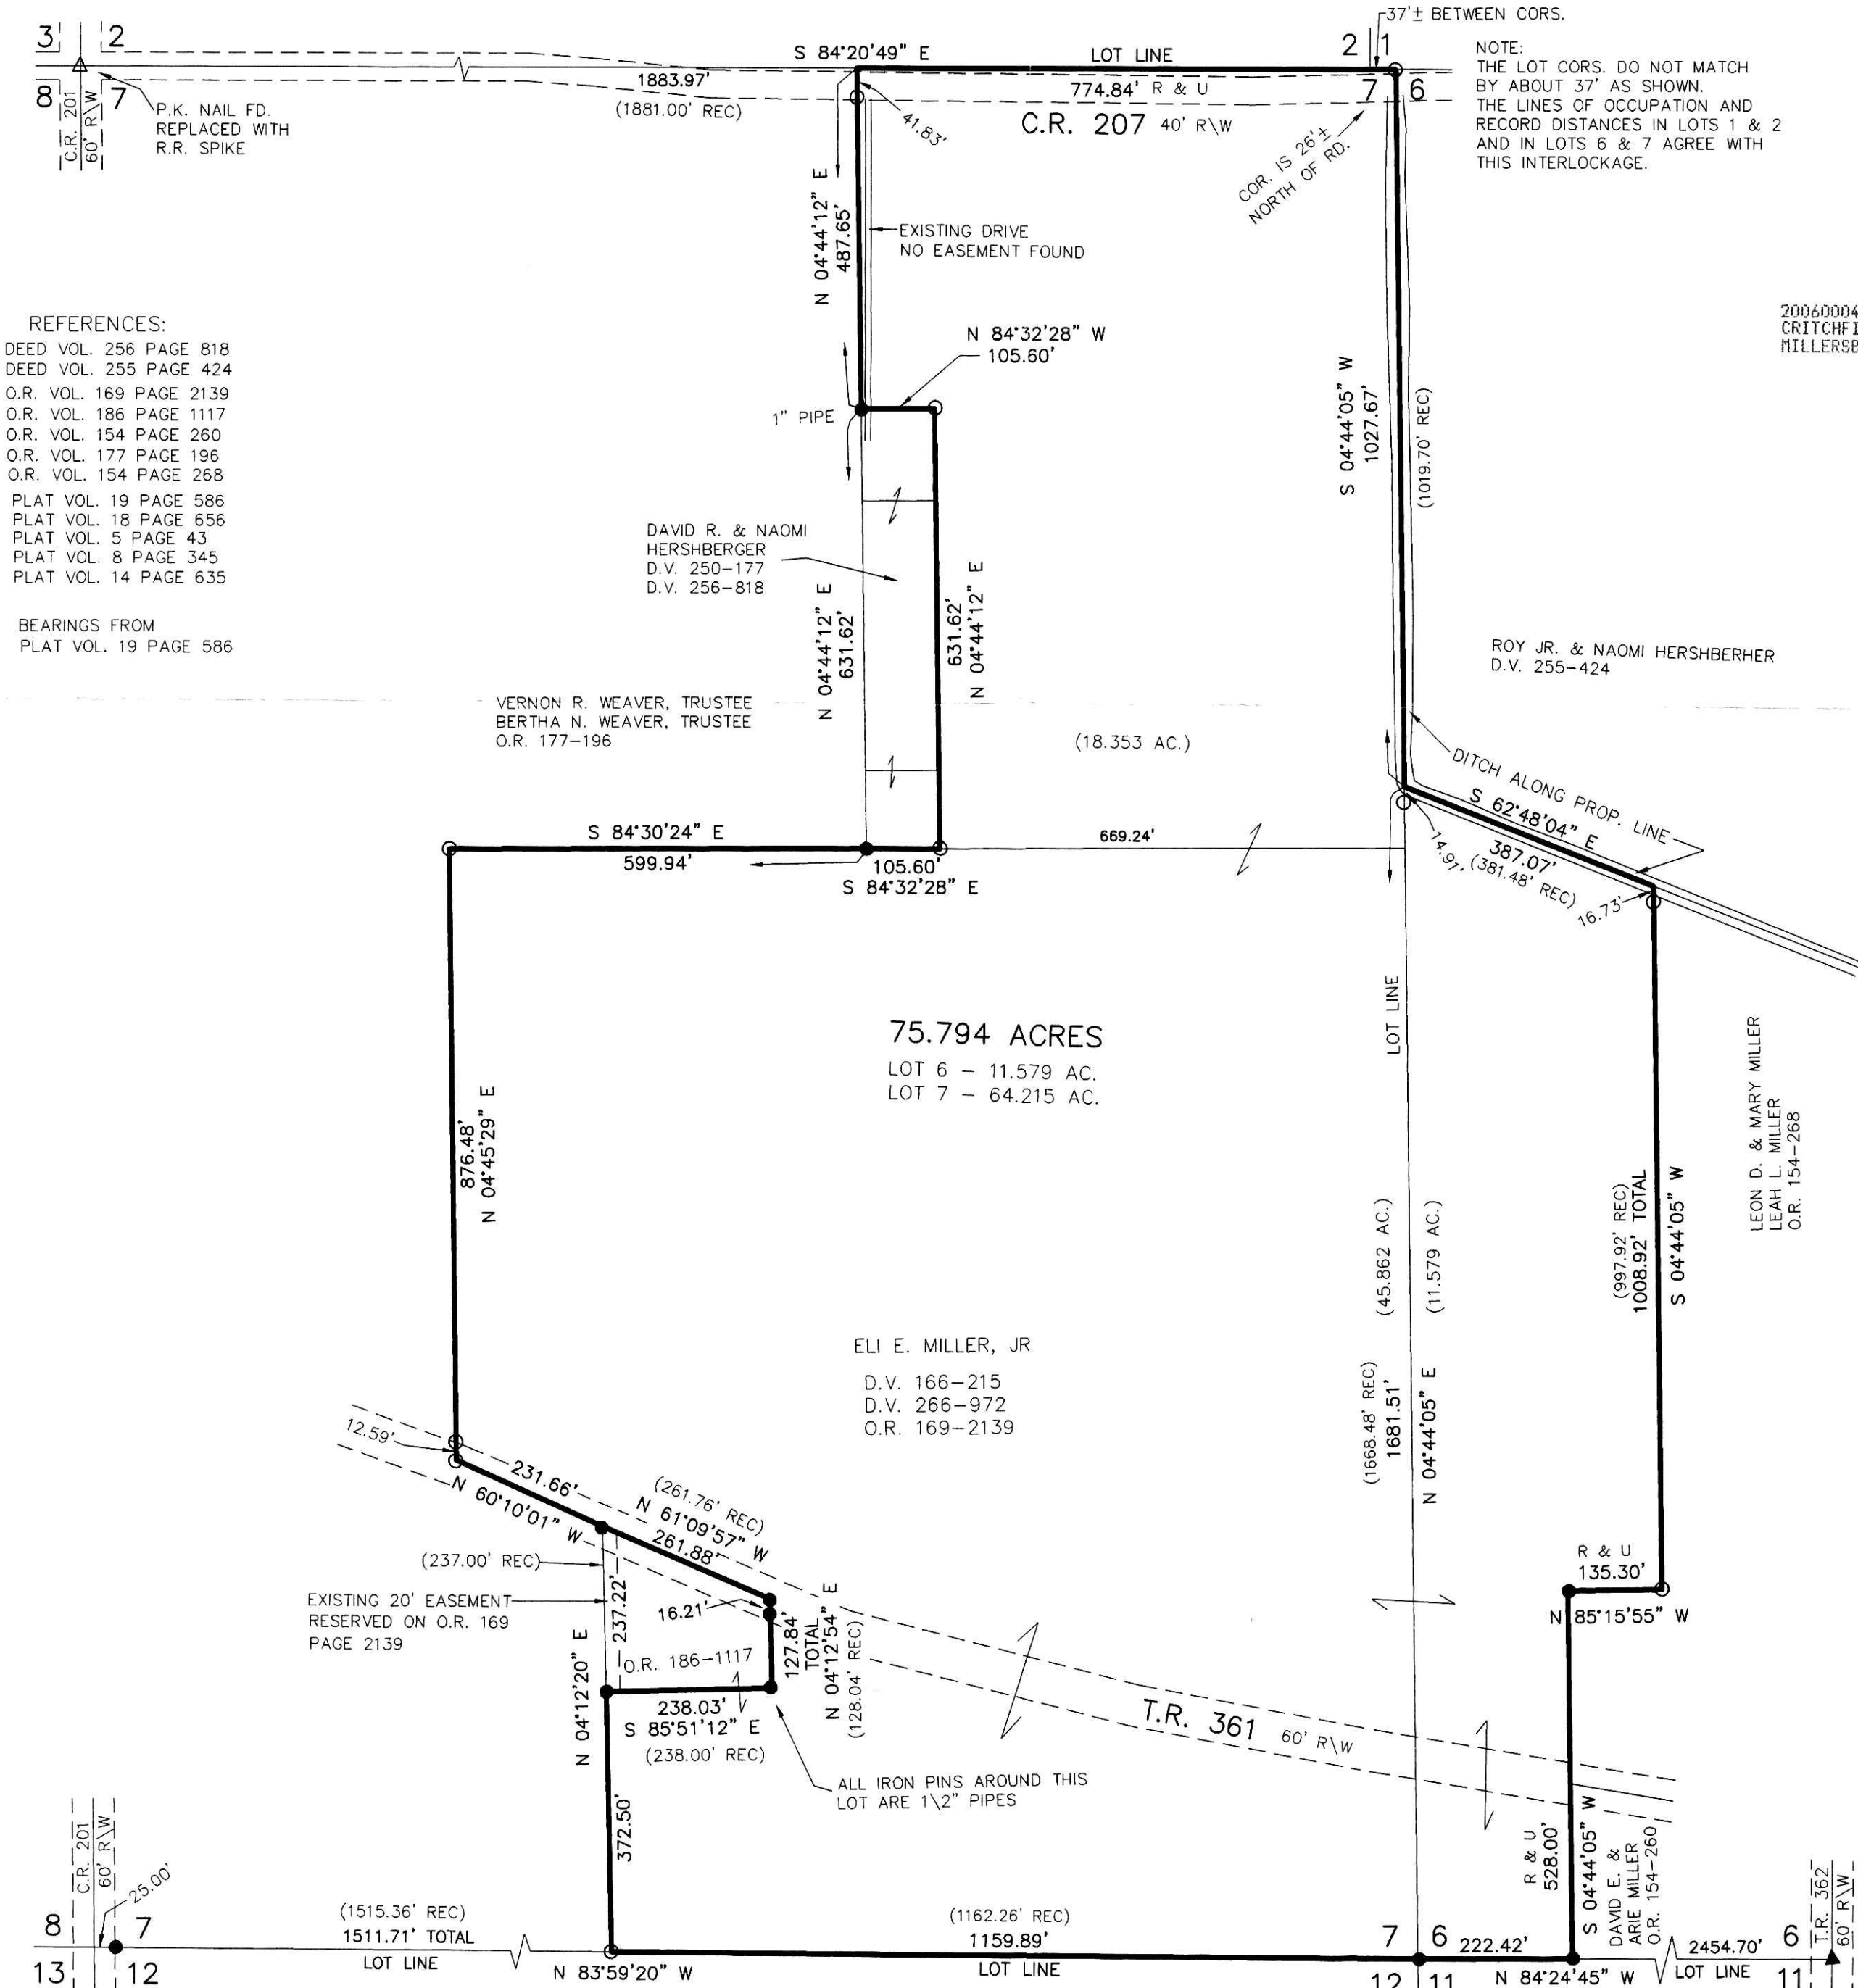

REFERENCES:

- DEED VOL. 256 PAGE 818
- DEED VOL. 255 PAGE 424
- O.R. VOL. 169 PAGE 2139
- O.R. VOL. 186 PAGE 1117
- O.R. VOL. 154 PAGE 260
- O.R. VOL. 177 PAGE 196
- O.R. VOL. 154 PAGE 268
- PLAT VOL. 19 PAGE 586
- PLAT VOL. 18 PAGE 656
- PLAT VOL. 5 PAGE 43
- PLAT VOL. 8 PAGE 345
- PLAT VOL. 14 PAGE 635

BEARINGS FROM  
PLAT VOL. 19 PAGE 586

200600042774  
CRITCHFIELD CRITCHFIELD JOHNSTON  
MILLERSBURG, OH 44654

I CERTIFY THIS SURVEY TO BE CORRECT  
TO THE BEST OF MY KNOWLEDGE.

*Donald C. Baker*  
DONALD C. BAKER PS 6938

ELG/KES DATE: MARCH 17, 2006  
File Name: C:\WORK\S-172-06



DONALD C. BAKER SURVEYING  
138 N. CLAY ST.  
MILLERSBURG, OH 44654  
PH. 330-674-4788  
FAX: 330-674-6027

PLAT APPROVED

4/4/2006