


PRAIRIE TOWNSHIP  
 N.E. QTR. SECTION 6  
 T-13 N; R-13 W  
 HOLMES COUNTY OHIO  
 SURVEYED FOR: DANIEL WEAVER




- STONE FOUND
- ▲ R.R. SPIKE FOUND
- 5/8" REBAR FOUND
- UNLESS OTHERWISE NOTED
- △ R.R. SPIKE SET
- 5/8" REBAR SET WITH I.D. CAP
- I.D. CAP MARKED "BAKER 6938"

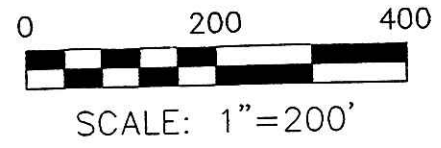

I CERTIFY THIS SURVEY TO BE CORRECT  
 TO THE BEST OF MY KNOWLEDGE.

*J.D. Darr*  
 JAMIE D. DARR P.S. 7755  
 DATE: FEBRUARY 20, 2006  
 JDD\AFG  
 FILE NAME: WORK3\S-112-06

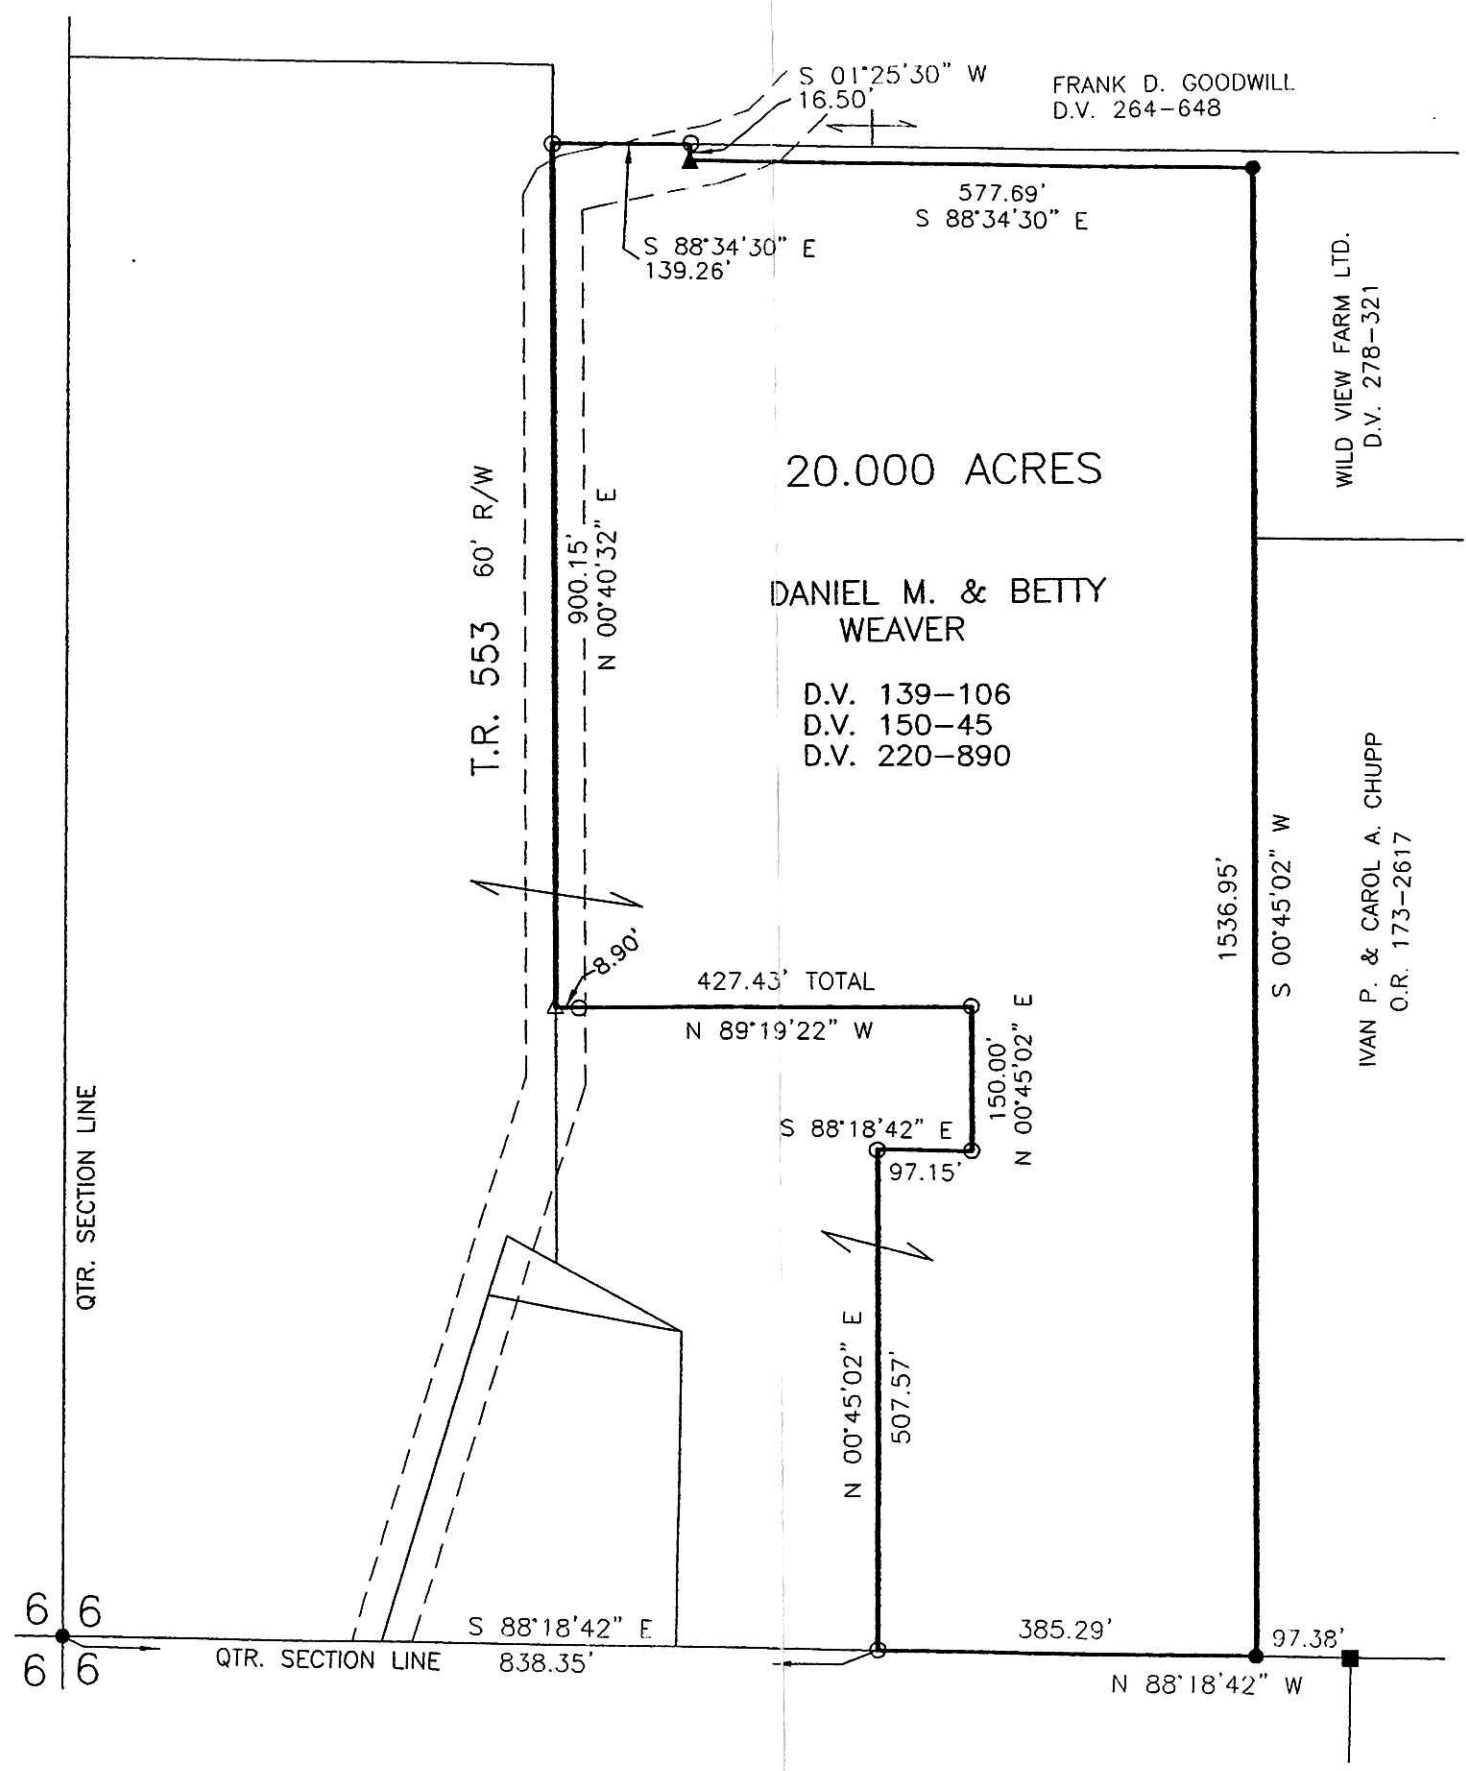


200600042880  
 Filed for Record in  
 HOLMES COUNTY, OH  
 SALLY MILLER  
 04-17-2006 At 10:41 am.  
 SMALL PLAT 40.00  
 DR Book 19 Page 675 - 675  
 orv 188 page 318

200600042880  
 FRENCH RIDGE  
 TITLE  
 MILLERSBURG, OH

REFERENCES

- DEED VOL. 220 PAGE 890
- O.R. VOL. 173 PAGE 2617
- PLAT VOL. 16 PAGE 754
- BEARINGS FROM O.R. VOL. 173 PAGE 2617

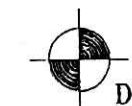

DONALD C. BAKER SURVEYING  
 138 N. CLAY STREET  
 MILLERSBURG, OHIO 44654  
 PH. 330-674-4788  
 FAX 330-674-6027

Instrument 200600042880 OR Book Page 19 675

PLAT APPROVED

4/5/2006