

BERLIN TOWNSHIP  
1ST. QTR., LOT 14  
T-9 N; R-6 W  
HOLMES COUNTY, OHIO

SURVEYED FOR: PAUL HOCHSTETLER


VOL 0019-680

200600042955  
Filed for Record in  
HOLMES COUNTY, OH  
SALLY MILLER  
04-19-2006 At 11:35 am.  
SMALL PLAT 40.00  
DR Book 19 Page 680 - 680

OR 188 p 597

REFERENCES:


- DEED VOL. 230 PAGE 447
- O.R. VOL. 7 PAGE 588
- PLAT VOL. 16 PAGE 679
- BEARINGS FROM PLAT VOL. 16 PAGE 679

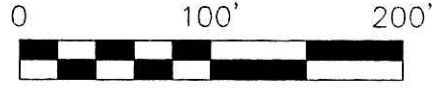

SCALE: 1"=100'

- 5/8" REBAR FOUND UNLESS OTHERWISE NOTED
- 5/8" REBAR WITH I.D. CAP SET I.D. CAP MARKED "BAKER 6938"

200600042955  
WILLIAM ANFANG III ATTY  
WOOSTER, OH

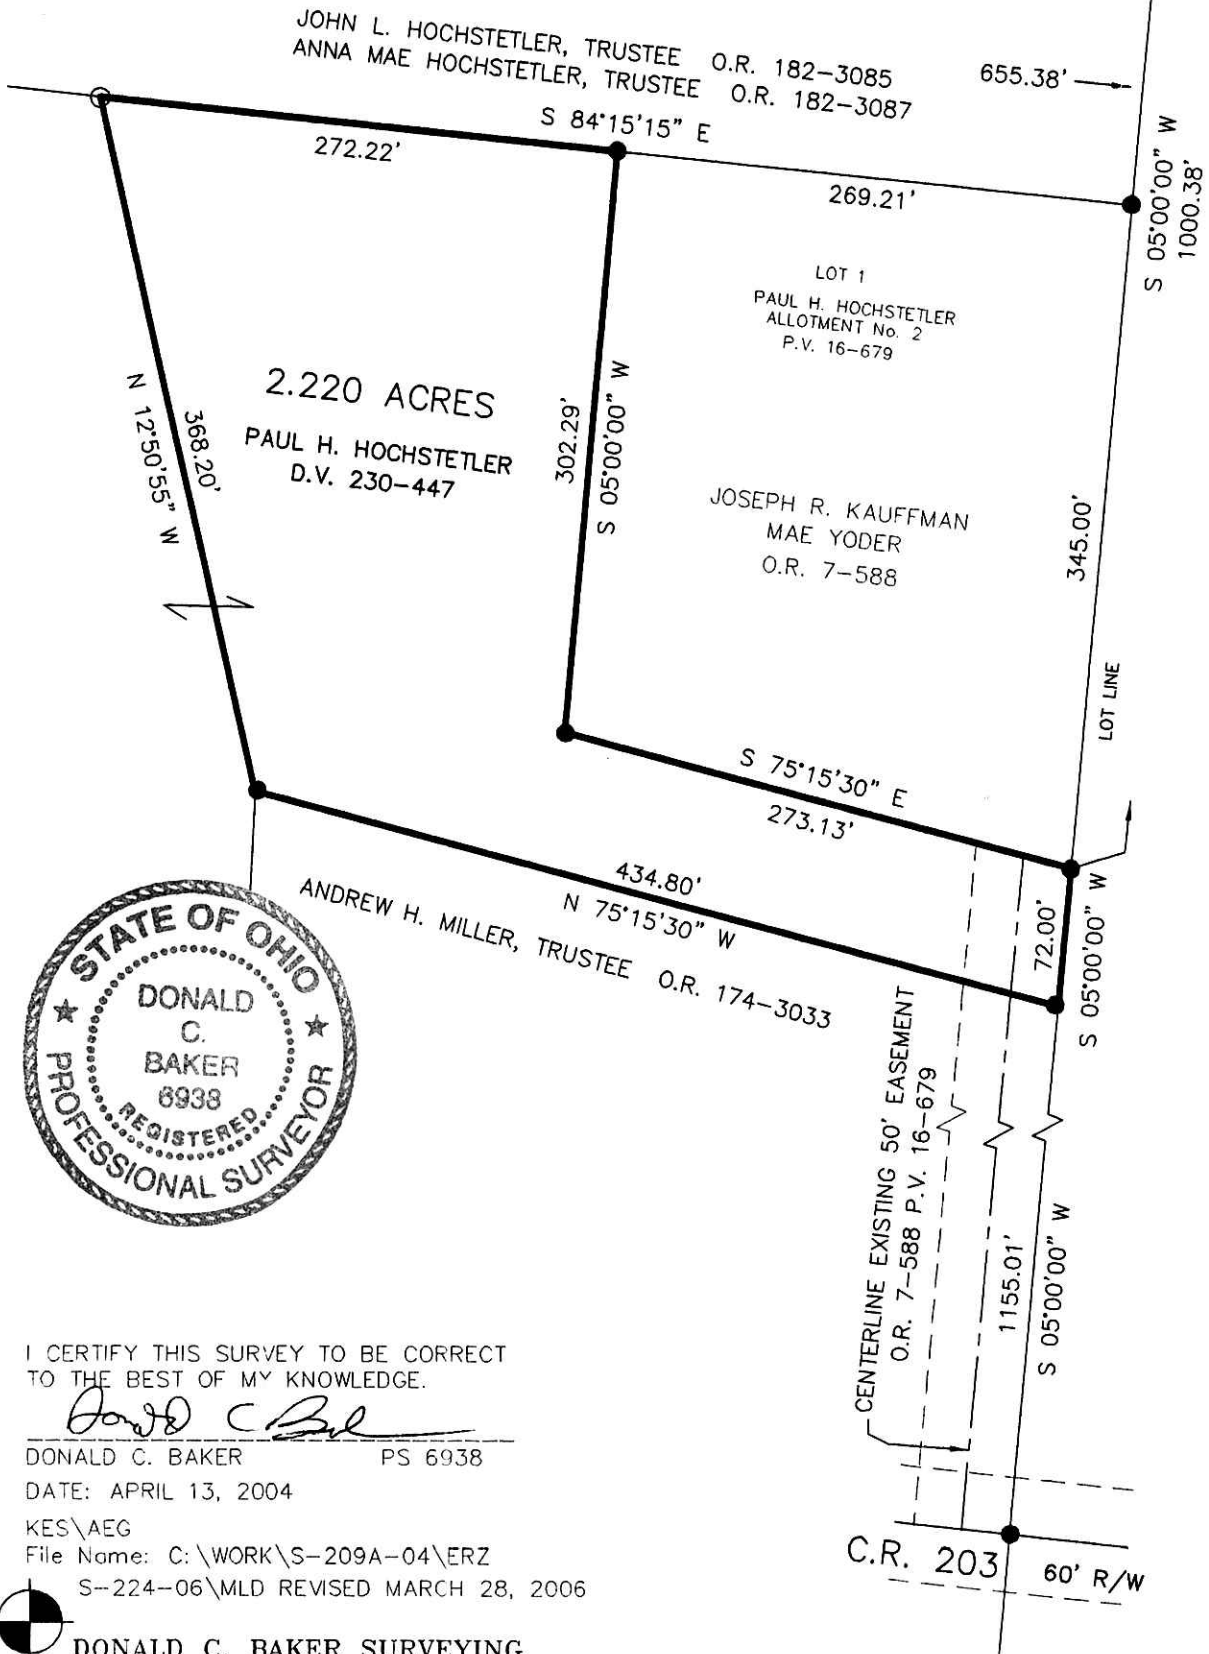

I CERTIFY THIS SURVEY TO BE CORRECT TO THE BEST OF MY KNOWLEDGE.

*Donald C. Baker*

DONALD C. BAKER PS 6938

DATE: APRIL 13, 2004

KES\AEG

File Name: C:\WORK\S-209A-04\ERZ

S-224-06\MLD REVISED MARCH 28, 2006



DONALD C. BAKER SURVEYING  
138 N. CLAY ST.  
MILLERSBURG, OH 44654  
PH. 330-674-4788  
FAX: 330-674-6027

PLAT APPROVED

4/14/2006-b