

RETRACEMENT OF O.R. 185-918

VOL 2019 PAGE 681

0 100 200




SCALE: 1"=100'

- STONE FOUND
- 5/8" REBAR FOUND UNLESS OTHERWISE NOTED
- 3/4" ID PIPE FOUND
- 5/8" REBAR WITH I.D. CAP SET I.D. CAP MARKED "BAKER 6938"

PAINT TOWNSHIP  
 3RD. QTR., LOT 33  
 T-10 N; R-4 W  
 4TH. QTR., LOT 1  
 T-10 N; R-5 W  
 HOLMES COUNTY, OHIO  
 SURVEYED FOR: PAUL RABER

Instrument 200600042992 OR Book Page 19 681

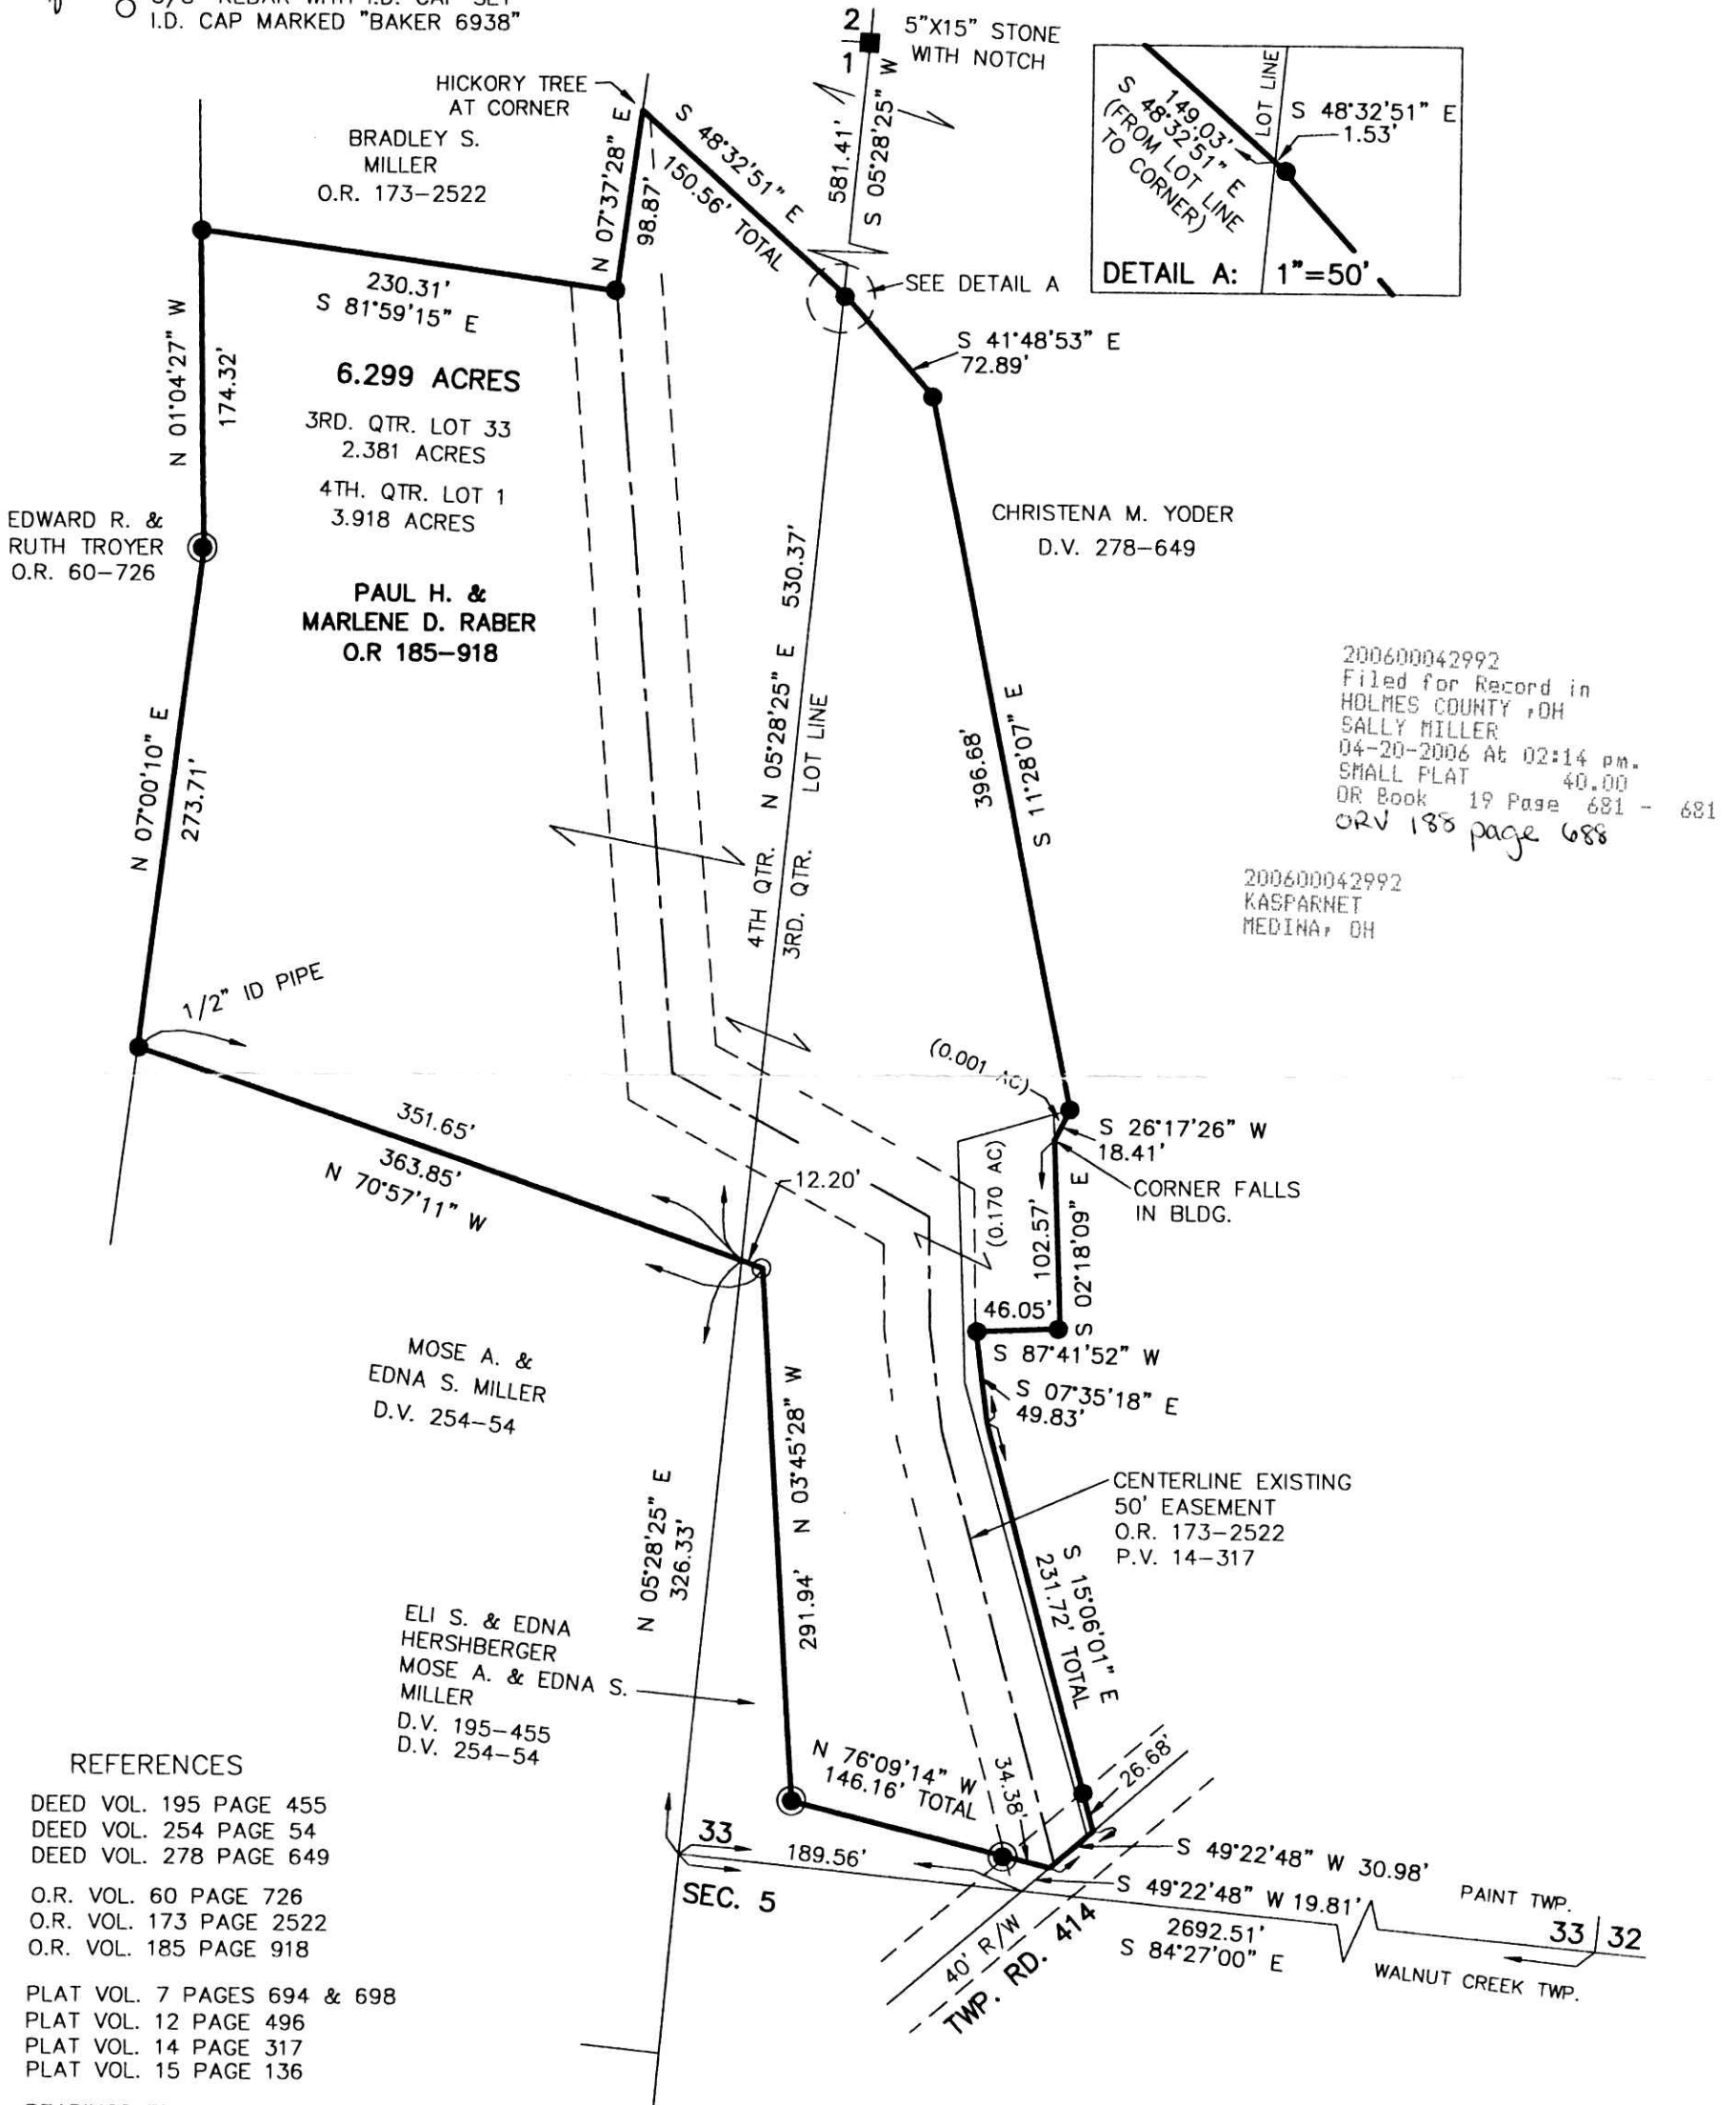

DONALD C. BAKER SURVEYING  
 138 N. CLAY ST.  
 MILLERSBURG, OHIO, 44654  
 PH. 330-674-4788  
 FAX. 330-674-6027



I CERTIFY THIS SURVEY TO BE CORRECT TO THE BEST OF MY KNOWLEDGE.

*Donald C. Baker*  
 DONALD C. BAKER P.S. 6938  
 DATE: MARCH 31, 2006  
 FDB\ALG  
 File Name: WORK2\S-215-06\ERZ

PLAT APPROVED

4/14/2006