


200600043112
 PAUL A
 MILLER LAW
 MILLERSBURG, OH

VOL 0019 PAGE 687

200600043112
 Filed for Record in
 HOLMES COUNTY, OH
 SALLY MILLER
 04-26-2006 At 01:57 pm.
 SMALL PLAT 40.00
 OR Book 19 Page 687 - 687
 ORY 188 page 1296

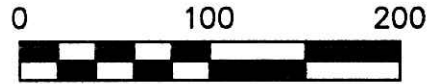


SCALE: 1"=100'

- ▲ R.R. SPIKE FOUND
- 5/8" REBAR FOUND
UNLESS OTHERWISE NOTED
- 5/8" REBAR WITH I.D. CAP SET
I.D. CAP MARKED "BAKER 6938"

WALNUT CREEK TOWNSHIP
 N.W. QTR. SECTION 13
 T-9 N; R-5 W
 HOLMES COUNTY, OHIO

SURVEYED FOR: ALBERT YODER

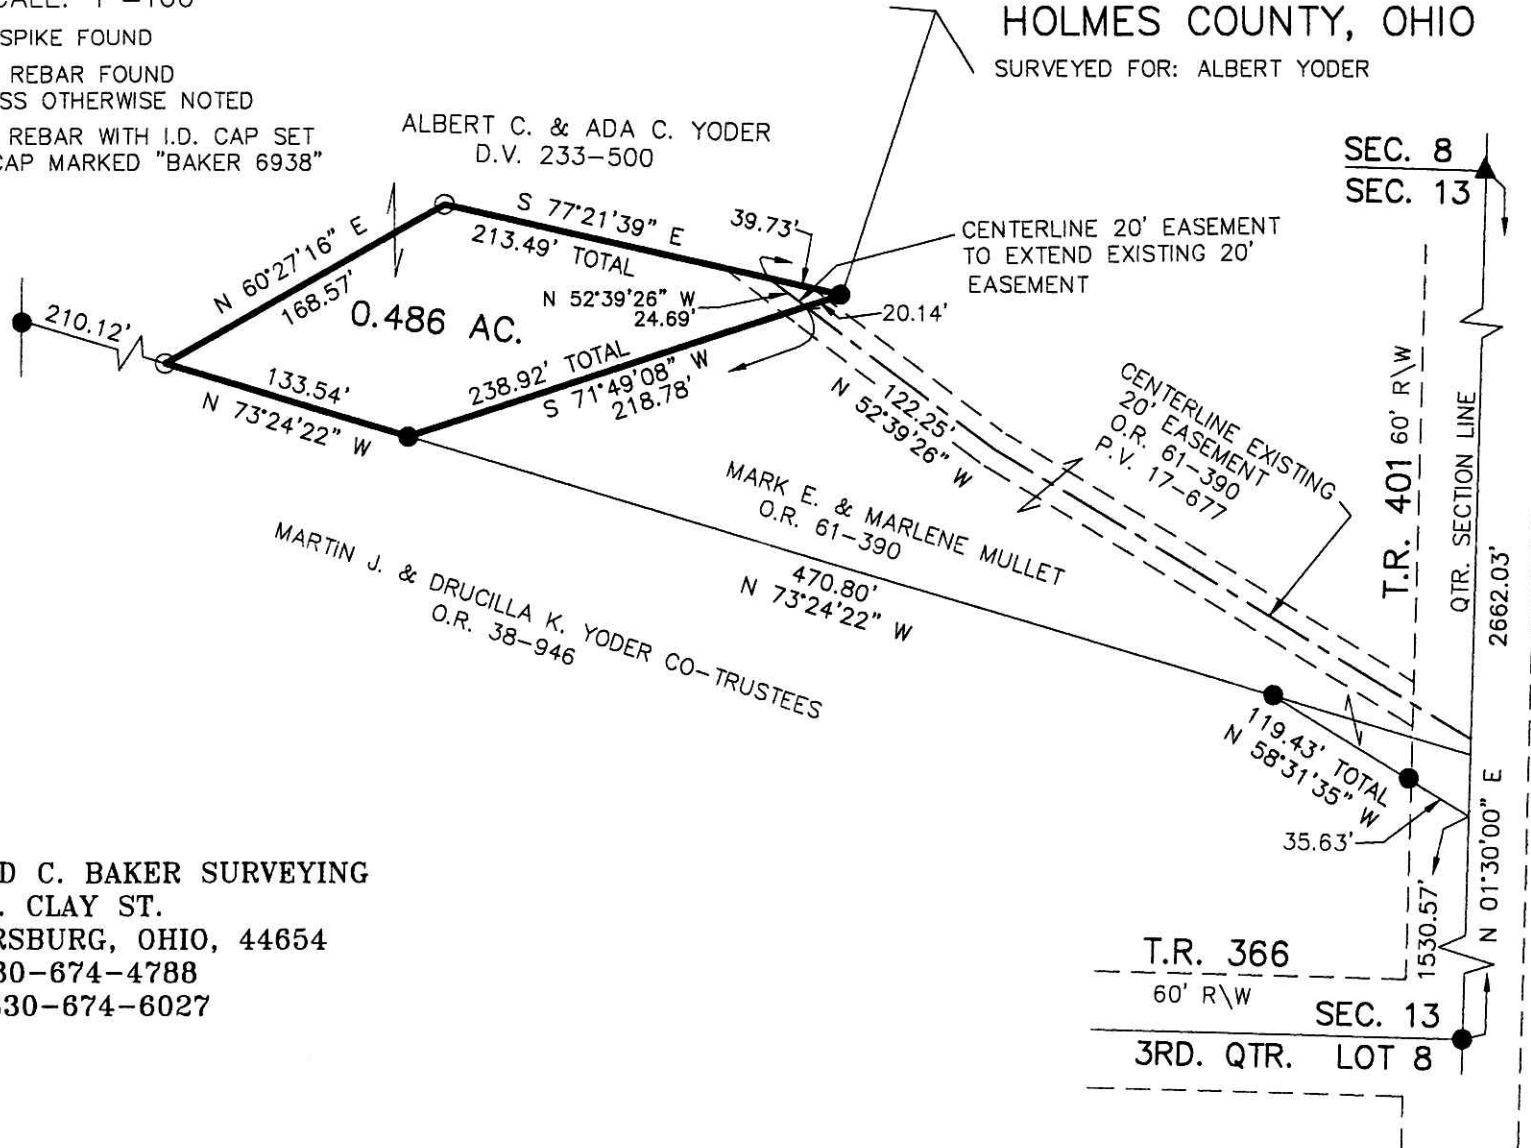

- REFERENCES
- DEED VOL. 233 PAGE 500
 - O.R. VOL. 61 PAGE 390
 - O.R. VOL. 38 PAGE 946
 - PLAT VOL. 17 PAGE 677
 - PLAT VOL. 11 PAGE 97
 - PLAT VOL. 10 PAGE 264
 - BEARINGS FROM
PLAT VOL. 10 PAGE 264



Instrument Book Page
200600043112 OR 19 687

I CERTIFY THIS SURVEY TO BE CORRECT
 TO THE BEST OF MY KNOWLEDGE.

Donald C. Baker

DONALD C. BAKER P.S. 6938
 DATE: FEB. 14, 2006

FDB\ERZ
 File Name: WORK2\S-66-06

PLAT APPROVED

3/24/2006

DONALD C. BAKER SURVEYING
 138 N. CLAY ST.
 MILLERSBURG, OHIO, 44654
 PH. 330-674-4788
 FAX. 330-674-6027