

200600043153  
Filed for Record in  
HOLMES COUNTY, OH  
SALLY MILLER  
04-27-2006 At 02:45 pm.  
SMALL PLAT 40.00  
OR Book 19 Page 690 - 690  
ORV 188 page 1416


200600043153  
ROBIN CROUCH  
15636 WOODSTR RD  
MT VERNON, OH 43050

KNOX TOWNSHIP  
N.W. & S.W. QTRS. SECTION 29  
T-19 N; R-15 W  
HOLMES COUNTY OHIO

SURVEYED FOR: JERRY SIMCAK

EASEMENT DATA


- (A) N 07°06'56" E 87.68'
- (B) N 13°03'58" E 67.50'
- (C) N 01°22'52" W 93.79'
- (D) N 17°28'23" W 66.97'
- (E) N 47°49'52" W 42.04'

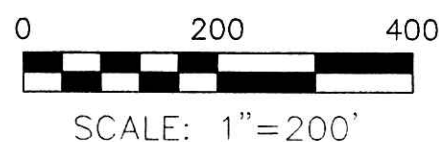

- STONE FOUND
- 5/8" REBAR FOUND UNLESS OTHERWISE NOTED
- 5/8" REBAR SET WITH I.D. CAP I.D. CAP MARKED "BAKER 6938"

REFERENCES

DEED VOL. 276 PAGE 739  
PLAT VOL. 8 PAGE 250  
BEARINGS FROM PLAT VOL. 8 PAGE 250

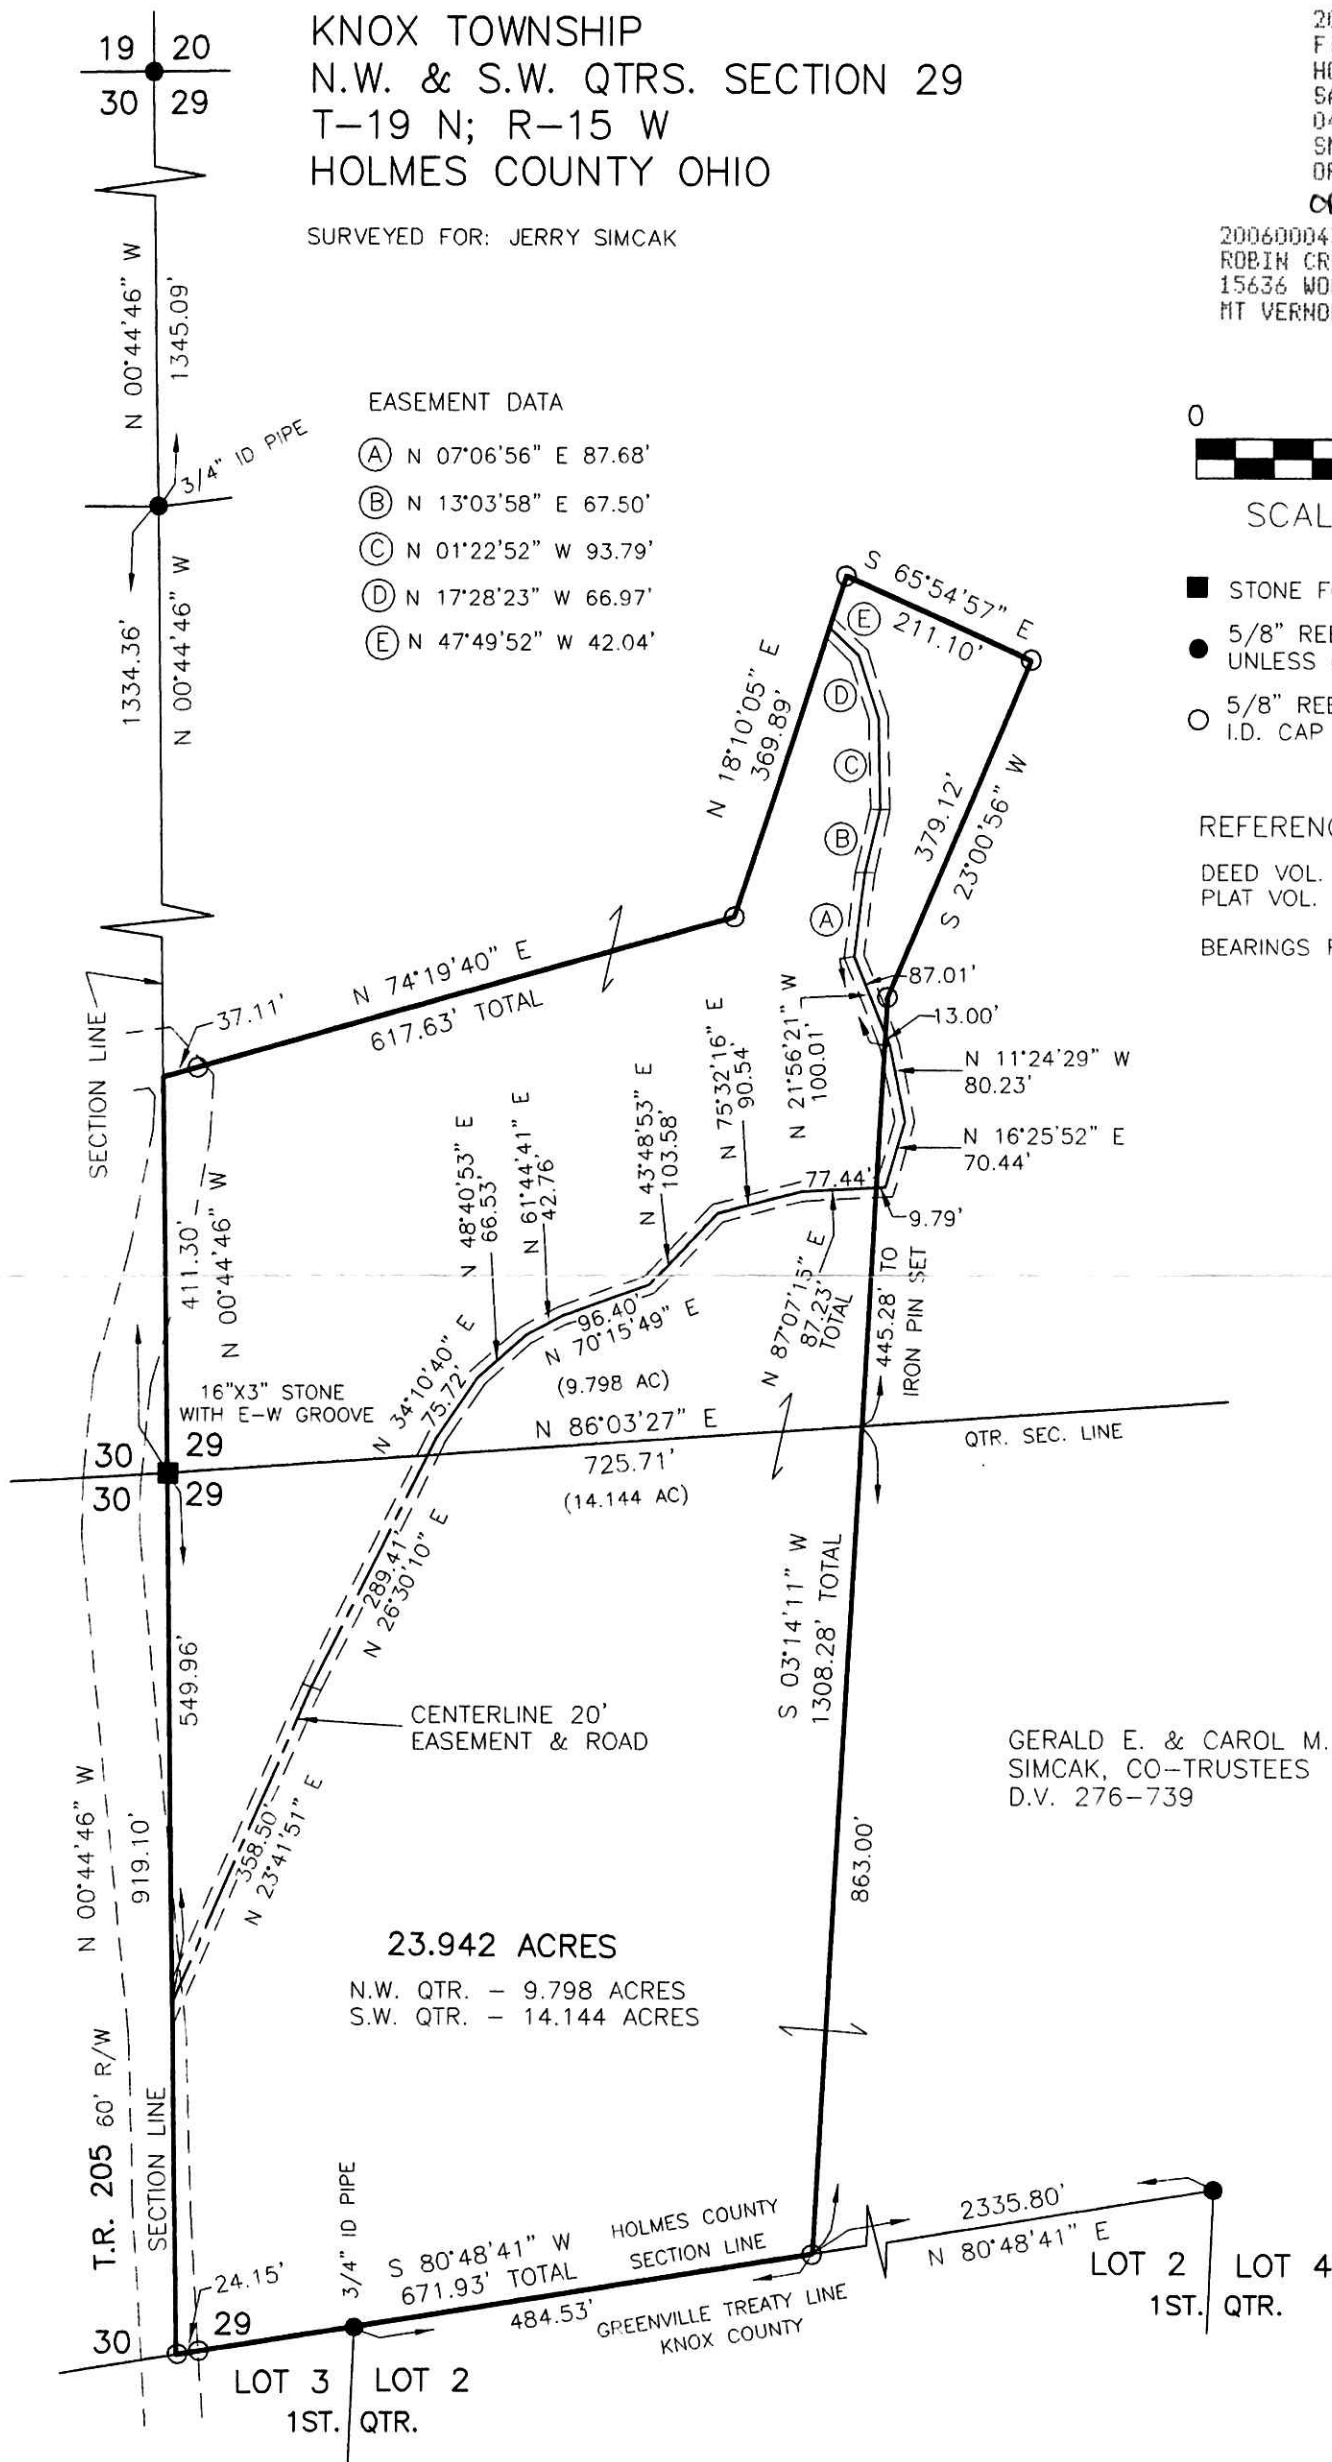

DONALD C. BAKER SURVEYING  
138 N. CLAY STREET  
MILLERSBURG, OHIO 44654  
PH. 330-674-4788  
FAX 330-674-6027



I CERTIFY THIS SURVEY TO BE CORRECT TO THE BEST OF MY KNOWLEDGE.

JAMIE D. DARR P.S. 7755  
DATE: DECEMBER 2, 2005  
JDD\ERZ  
FILE NAME: WORK3\S-667-05\ERZ\MLD

PLAT APPROVED

4/25/2006