

PRAIRIE TOWNSHIP
 N.E. QTR. SECTION 10
 T-13 N; R-13 W
 HOLMES COUNTY OHIO

Instrument 200600043232 DR Book Page 19 691

SURVEYED FOR: MOSE MILLER


REFERENCES

- DEED VOL. 254 PAGE 76
- DEED VOL. 262 PAGE 863
- DEED VOL. 271 PAGE 765
- DEED VOL. 272 PAGE 660
- O.R. VOL. 97 PAGE 727
- PLAT VOL. 2 PAGE 226
- PLAT VOL. 16 PAGE 49
- PLAT VOL. 17 PAGE 220
- PLAT VOL. 18 PAGE 166

BEARINGS FROM PLAT VOL. 18 PAGE 166

200600043232
 Filed for Record in
 HOLMES COUNTY, OH
 SALLY MILLER
 05-02-2006 At 01:48 pm.
 SMALL PLAT 40.00
 DR Book 19 Page 691 - 691
 ORV 188 page 1741

200600043232
 PAUL A
 MILLER LAW
 MILLERSBURG, OH

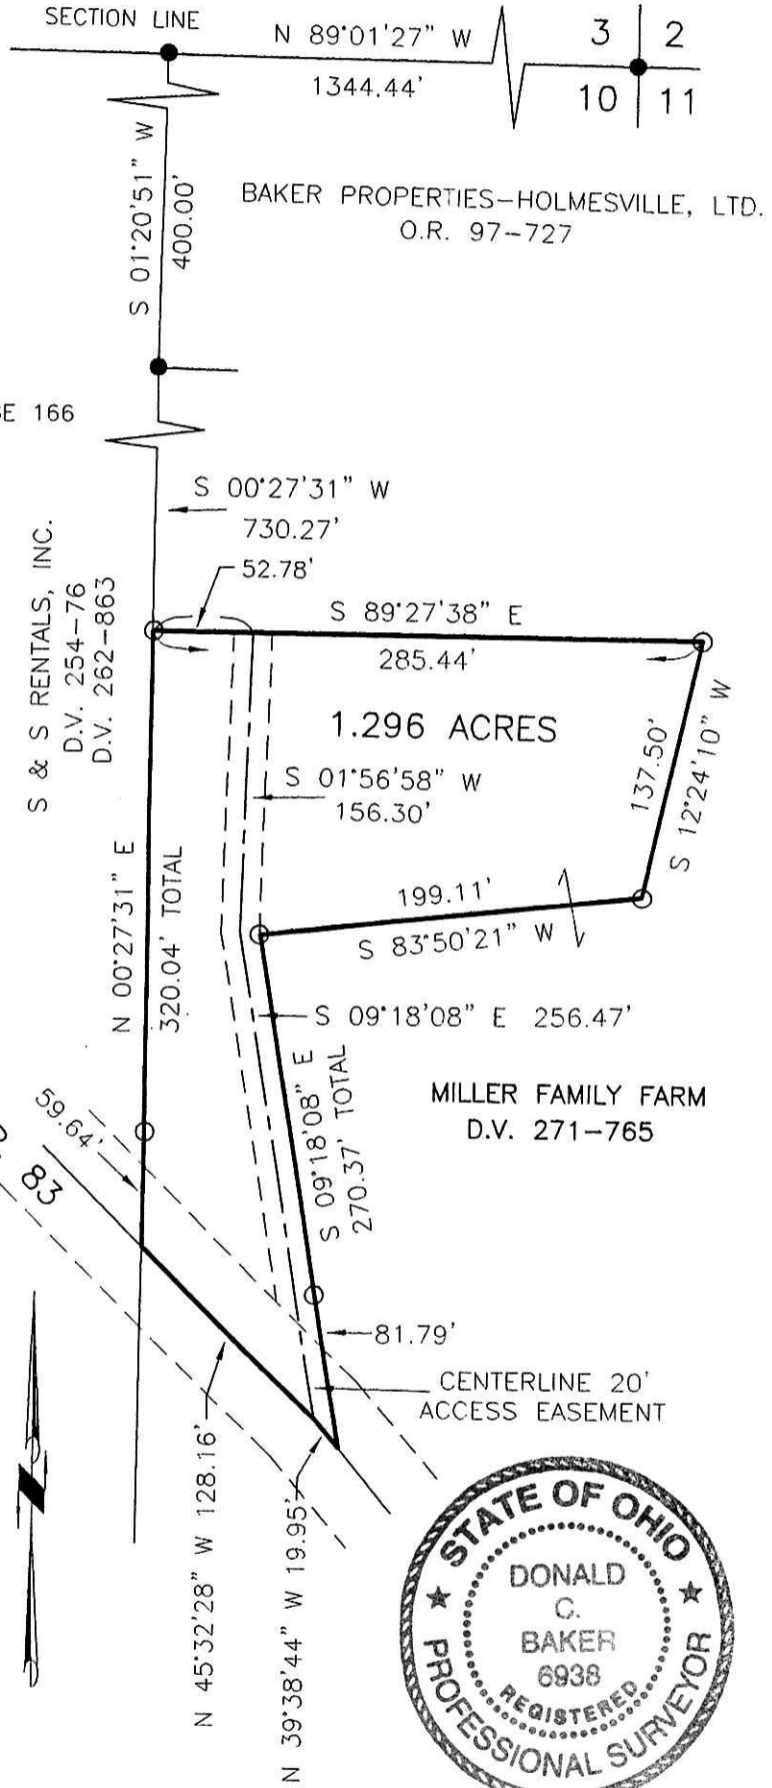

SCALE: 1"=100'

- 5/8" REBAR FOUND UNLESS OTHERWISE NOTED
- 5/8" REBAR SET WITH I.D. CAP I.D. CAP MARKED "BAKER 6938"

PLAT APPROVED

4/11/2006



DONALD C. BAKER SURVEYING
 138 N. CLAY STREET
 MILLERSBURG, OHIO 44654
 PH. 330-674-4788
 FAX 330-674-6027



I CERTIFY THIS SURVEY TO BE CORRECT TO THE BEST OF MY KNOWLEDGE.

Donald C. Baker
 DONALD C. BAKER P.S. 6938
 DATE: MARCH 27, 2006
 KES\ALG
 FILE NAME: WORK3\S-138-06\ERZ