

0 200 400



SCALE: 1"=200'

- ▲ R.R. SPIKE FOUND
- 5/8" REBAR FOUND UNLESS OTHERWISE NOTED
- 5/8" REBAR SET WITH I.D. CAP I.D. CAP MARKED "BAKER 6938"

MONROE TOWNSHIP
 2ND. QTR., LOT 2
 T-9 N; R-8 W
 HOLMES COUNTY OHIO


SURVEYED FOR: DALEN SCHLABACH

Instrument Book Page
 200600043240 OR 19 693


REFERENCES

- DEED VOL. 274 PAGE 7
- DEED VOL. 268 PAGE 692
- O.R. VOL. 112 PAGE 689
- O.R. VOL. 22 PAGE 77
- O.R. VOL. 169 PAGE 2224
- O.R. VOL. 169 PAGE 2238
- PLAT VOL. 13 PAGE 114
- BEARINGS PLAT VOL. 13 PAGE 114

200600043240
 Filed for Record in
 HOLMES COUNTY, OH
 SALLY MILLER, OH
 05-02-2006 At 02:29 PM
 SMALL PLAT 40.00
 OR Book 19 Page 693 - 693
 OR 198 page 1757

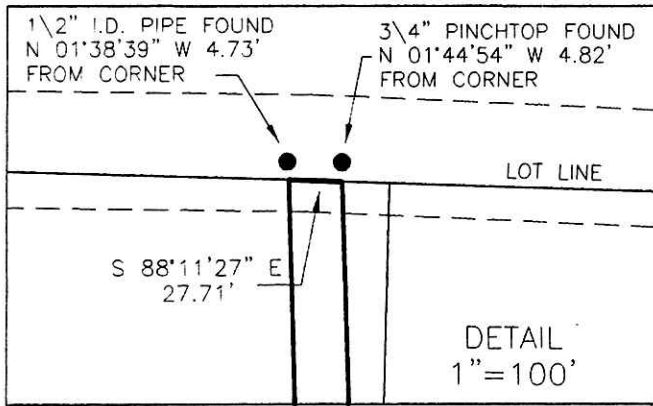

SEE DETAIL

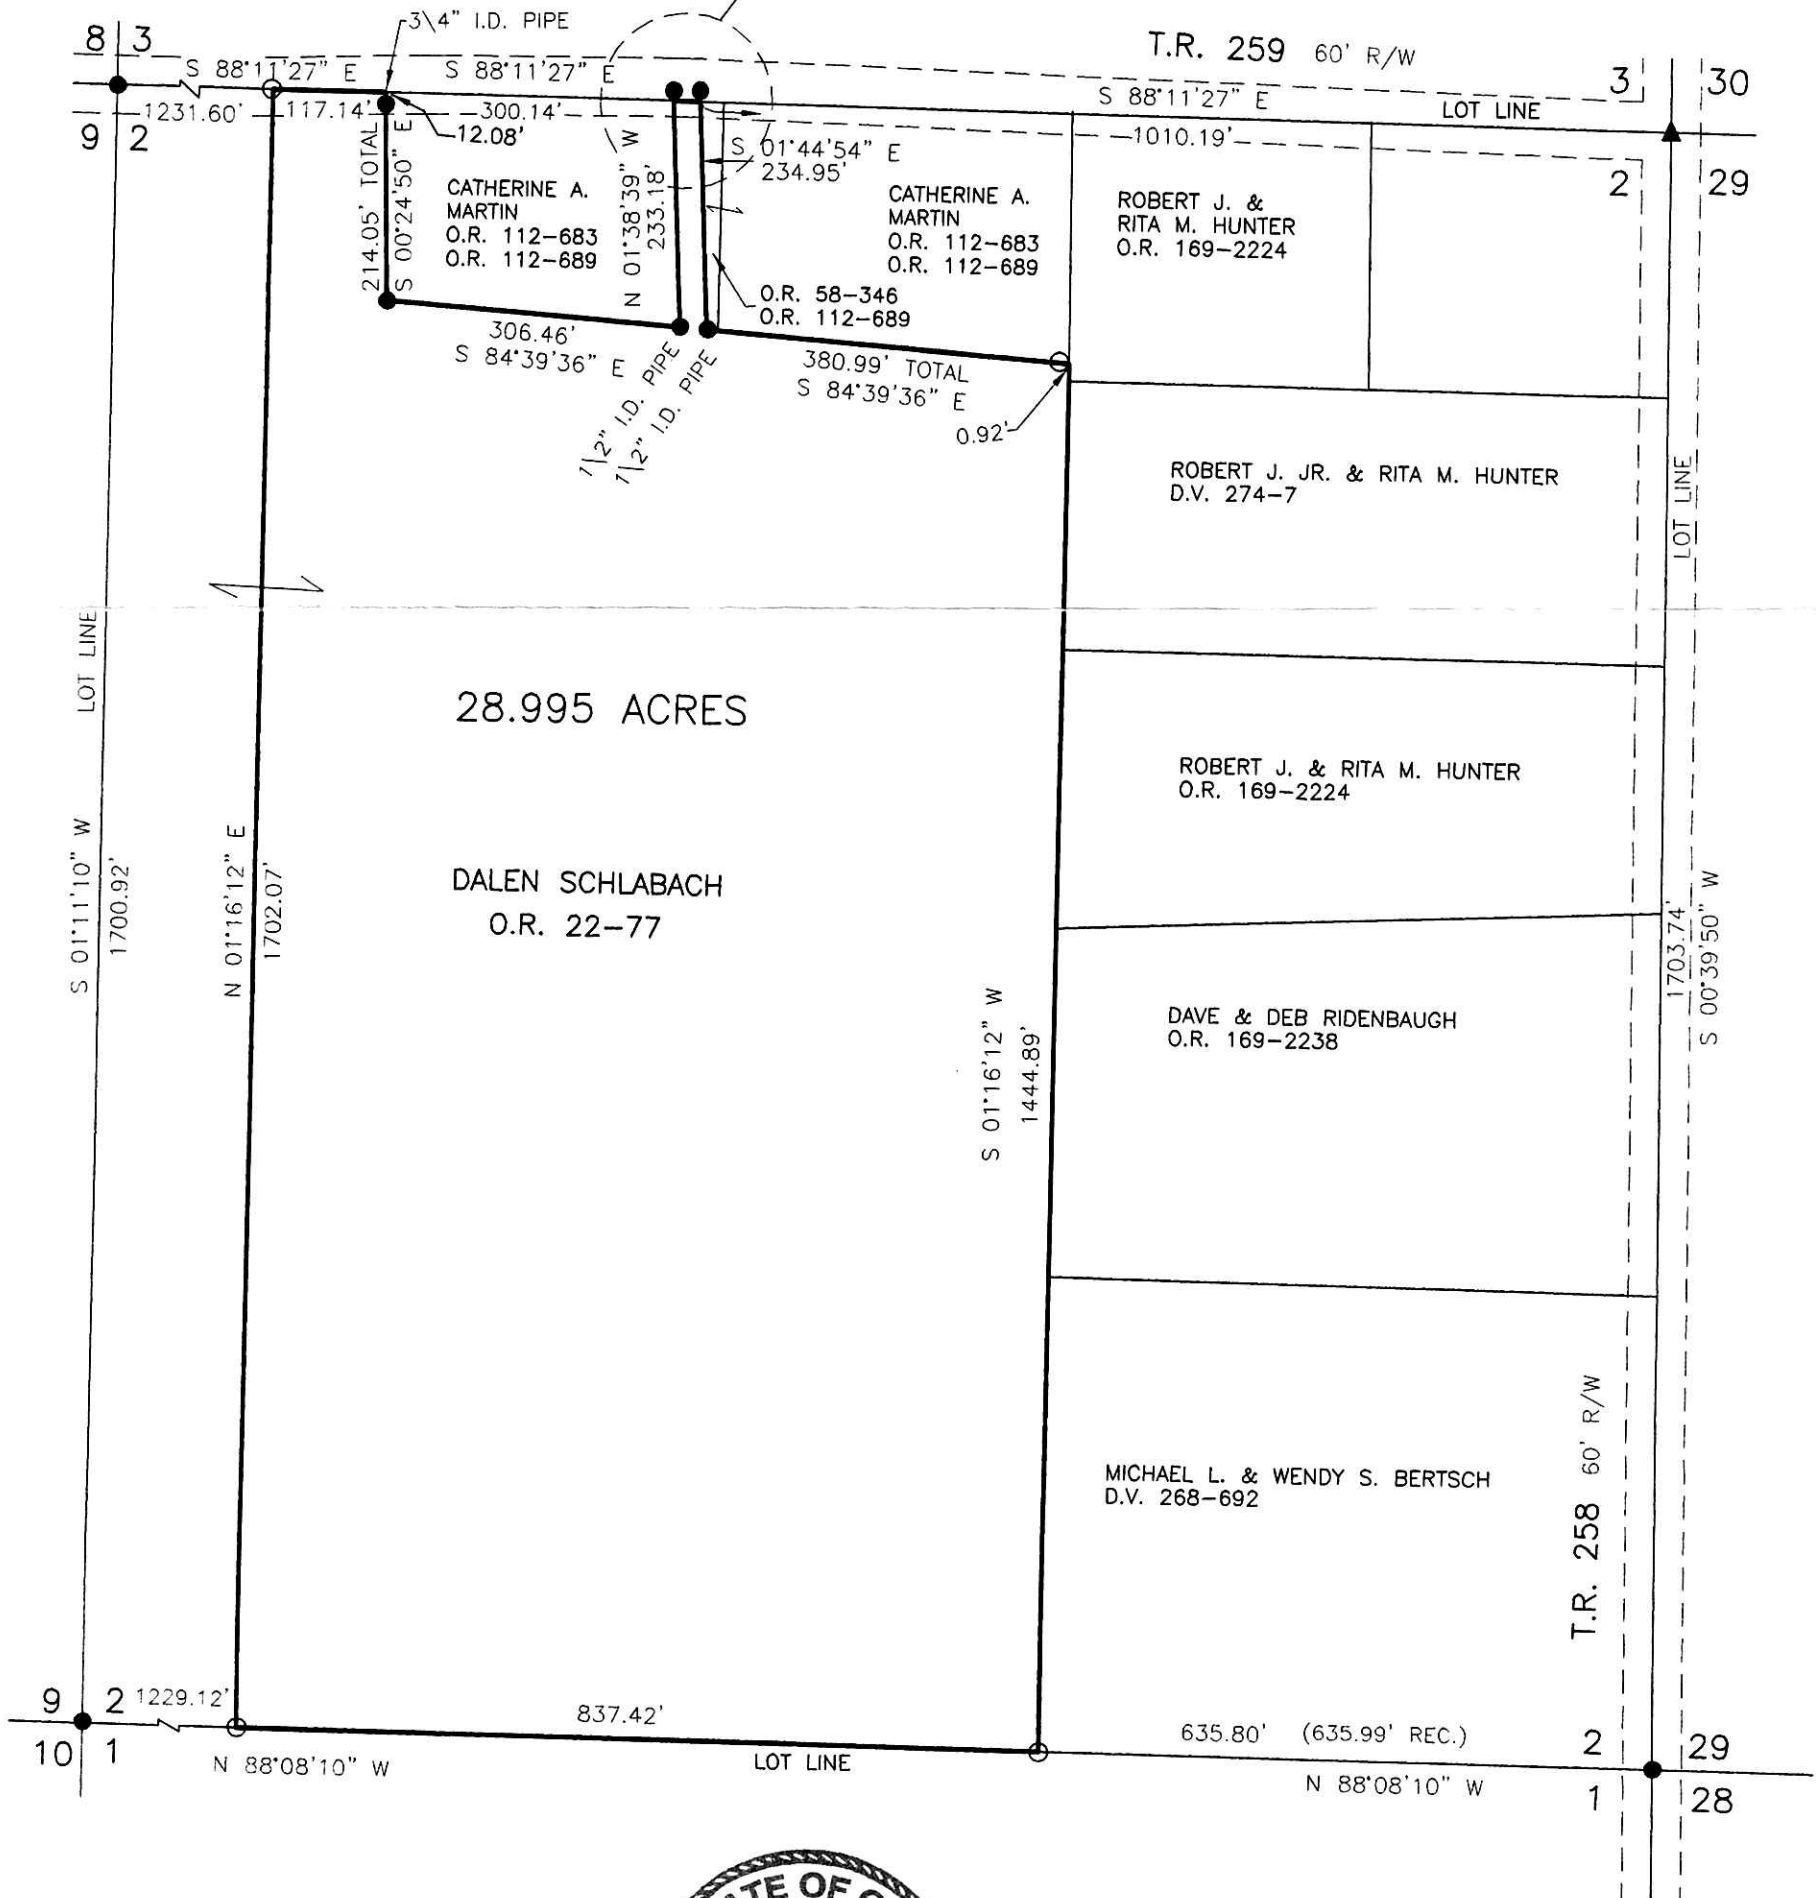


I CERTIFY THIS SURVEY TO BE CORRECT TO THE BEST OF MY KNOWLEDGE.

Jamie D. Darr
 JAMIE D. DARR P.S. 7755
 DATE: MARCH 20, 2006
 JDD/ALG
 FILE NAME: WORK3\S-136-06\MLD



PLAT APPROVED

4/25/2006

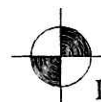

DONALD C. BAKER SURVEYING
 138 N. CLAY STREET
 MILLERSBURG, OHIO 44654
 PH. 330-674-4788
 FAX 330-674-6027