


KILLBUCK TOWNSHIP
N.E. QTR. SECTION 1
T-8 N, R-8 W
N.W. QTR. SECTION 5
T-8 N, R-7 W
HOLMES COUNTY, OHIO

SURVEYED FOR: CONRAD MILLER

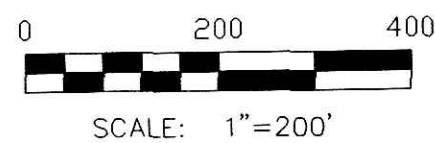

- STONE FOUND
- ▲ R.R. SPIKE FOUND
- 5/8" REBAR FOUND
- △ R.R. SPIKE SET
- 5/8" REBAR WITH I.D. CAP SET
I.D. CAP MARKED "BAKER 6938"

REFERENCES:

DEED VOL. 165 PAGE 486
O.R. VOL. 174 PAGE 456
O.R. VOL. 145 PAGE 226
O.R. VOL. 157 PAGE 79
O.R. VOL. 77 PAGE 245


PLAT VOL. 13 PAGE 10
PLAT VOL. 17 PAGE 87

BEARINGS FROM PLAT VOL. 17 PAGE 181

Instrument Book Page
200600043295 OR 19 696

200600043295
Filed for Record in
HOLMES COUNTY, OH
SALLY MILLER
05-04-2006 At 12:26 pm.
PLAT MED 43.20
OR Book 19 Page 696 - 696
ORV 188 pages 2043 + 2045

200600043295
FRENCH RIDGE TITLE
MILLERSBURG, OH 44654

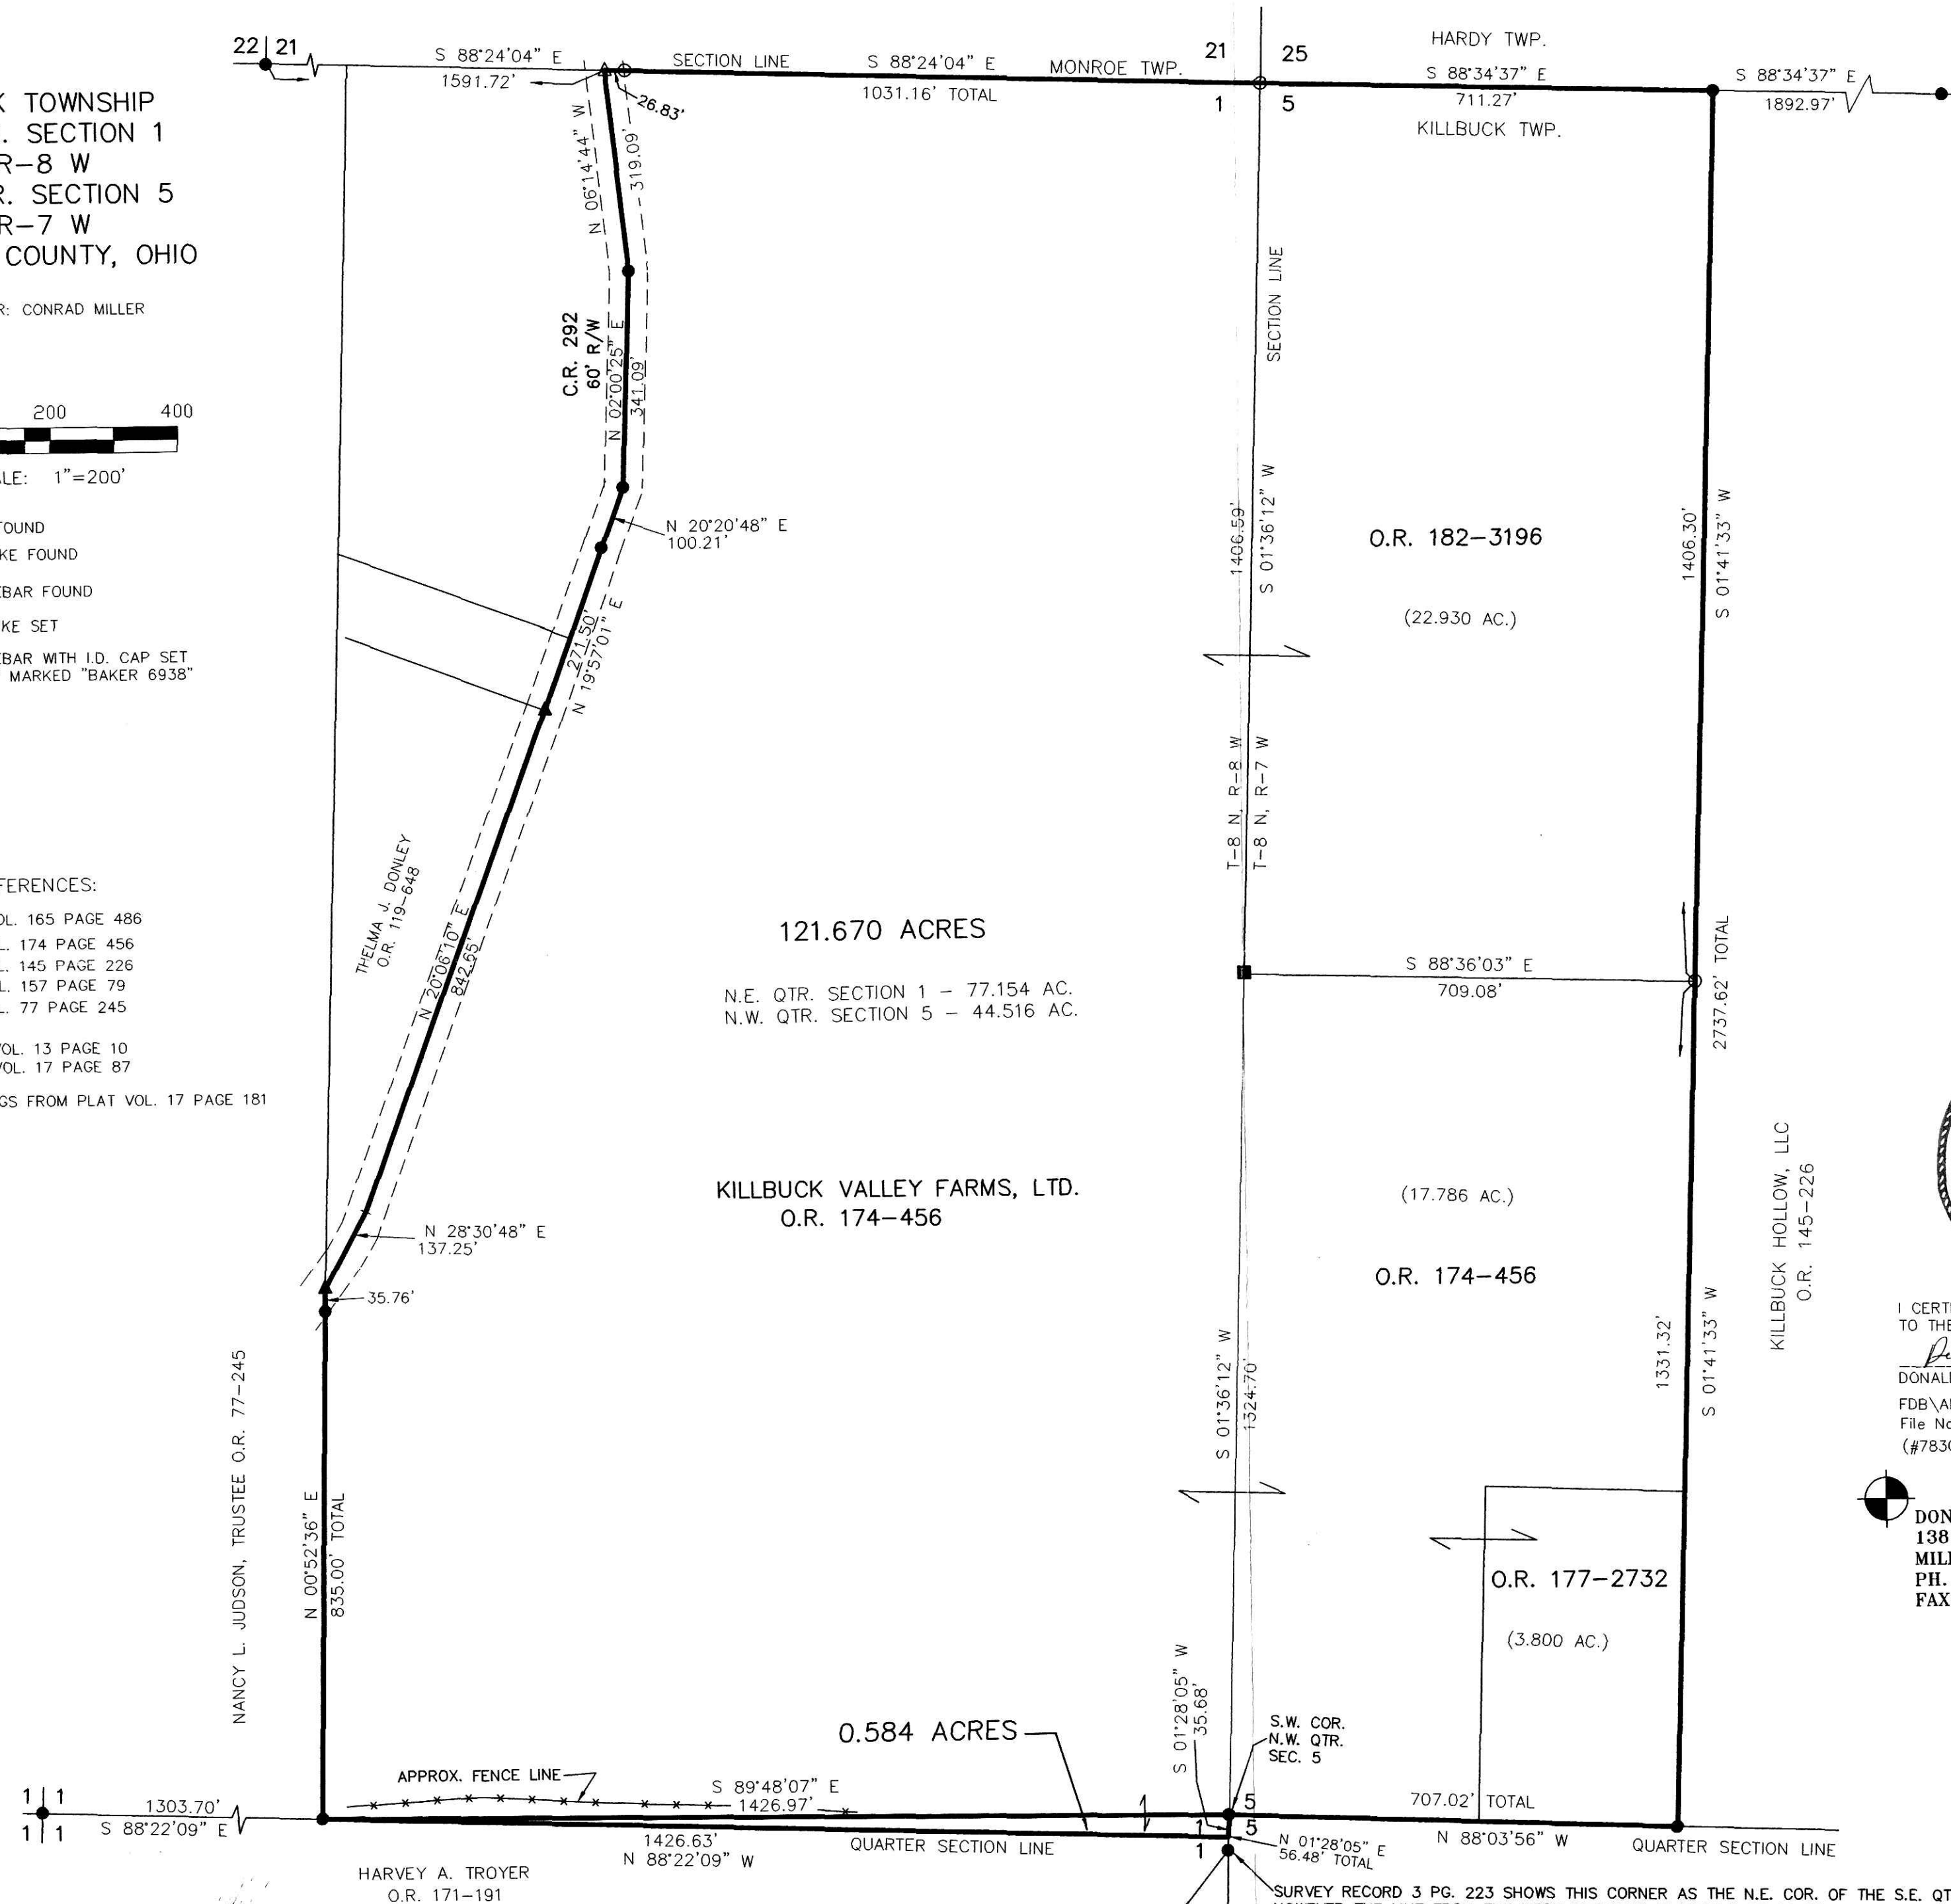

I CERTIFY THIS SURVEY TO BE CORRECT TO THE BEST OF MY KNOWLEDGE.
Donald C. Baker
DONALD C. BAKER PS 6938
FDB\ALG DATE: OCTOBER 14, 2005
File Name: C:\WORK\S-798-04\DCB\MLD (#78305 NOVEMBER 10, 2005)

DONALD C. BAKER SURVEYING
138 N. CLAY ST.
MILLERSBURG, OH 44654
PH. 330-674-4788
FAX: 330-674-6027

PLAT APPROVED

5/1/2006