

KNOX TOWNSHIP
N.W. QTR. SECTION 20
T-17 N; R-14 W
HOLMES COUNTY, OHIO

SURVEYED FOR: TRAVIS DYE

REFERENCES


DEED VOL. 190 PAGE 594
DEED VOL. 274 PAGE 382

O.R. VOL. 19 PAGE 283


PLAT VOL. 16 PAGES 150, 158 & 901
PLAT VOL. 19 PAGE 371

BEARINGS FROM PLAT VOL. 16 PAGE 150

200600043366
Filed for Record in
HOLMES COUNTY, OH
SALLY MILLER
05-08-2006 At 03:40 pm.
SMALL PLAT 40.00
DR Book 19 Page 701 - 701
ORV 188 page 2374

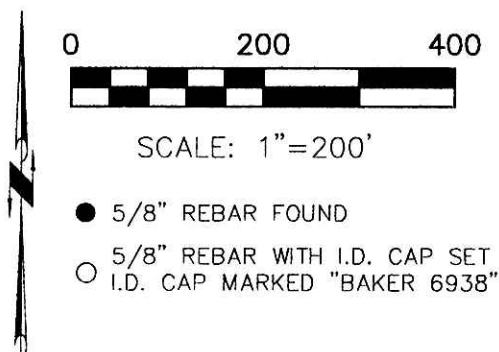

200600043366
HEARTLAND
TITLE
MILLERSBURG, OH

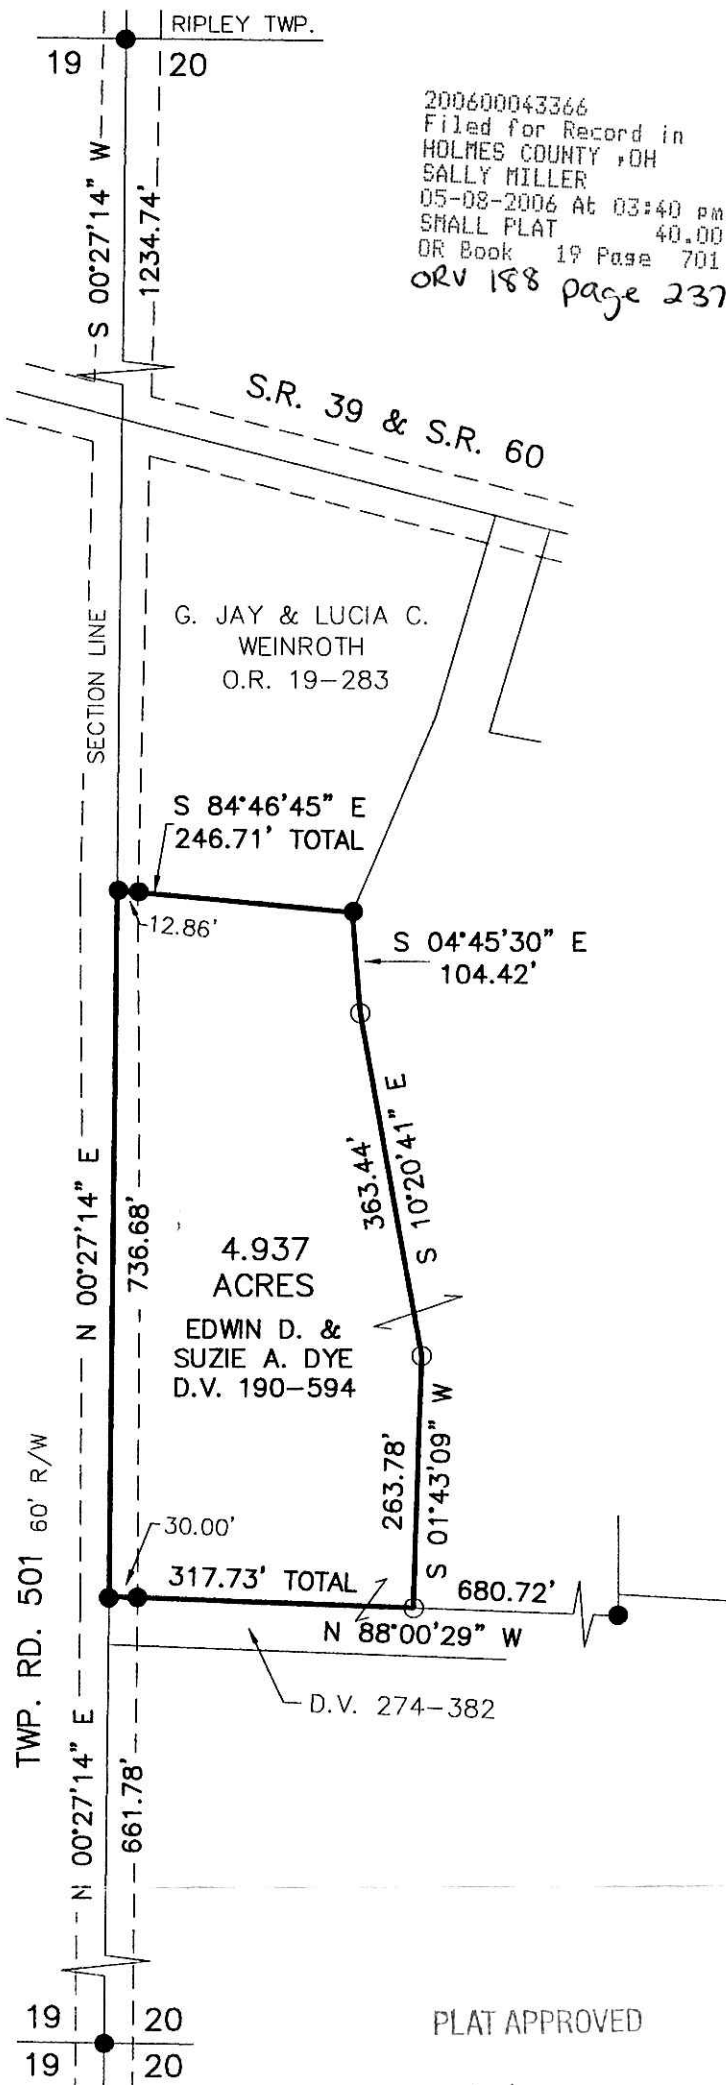


PLAT APPROVED

5/2/2006 DB

I CERTIFY THIS SURVEY TO BE CORRECT
TO THE BEST OF MY KNOWLEDGE.

Donald C. Baker
DONALD C. BAKER P.S. 6938
DATE: MARCH 16, 2006
KES\ERZ
File Name: WORK2\111A06\ER7

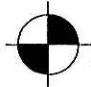
DONALD C. BAKER SURVEYING
138 N. CLAY ST.
MILLERSBURG, OHIO, 44654
PH. 330-674-4788
FAX. 330-674-6027