

VOL 0019 PAGE 720

200600043873
MILLER MAST
& MASON ATTYS
MILLERSBURG, OH

KILLBUCK TOWNSHIP
N.W. QTR. SECTION 19
T-8 N; R-8 W
HOLMES COUNTY, OHIO



SURVEYED FOR: GARY MASTERS

200600043873
Filed for Record in
HOLMES COUNTY, OH
SALLY MILLER
06-01-2006 At 10:15 am.
SMALL PLAT 40.00
DR Book 19 Page 720 - 720
ORV 189 page 1029

REFERENCES

- | | |
|------------------------|------------------------------|
| DEED VOL. 214 PAGE 427 | PLAT VOL. 9 PAGE 59 |
| DEED VOL. 251 PAGE 90 | PLAT VOL. 10 PAGE 632 |
| O.R. VOL. 125 PAGE 685 | PLAT VOL. 14 PAGE 220 |
| | PLAT VOL. 16 PAGES 773 & 798 |

BEARINGS FROM PLAT VOL 16 PAGE 798

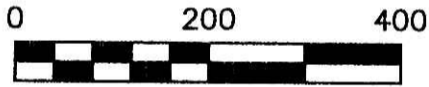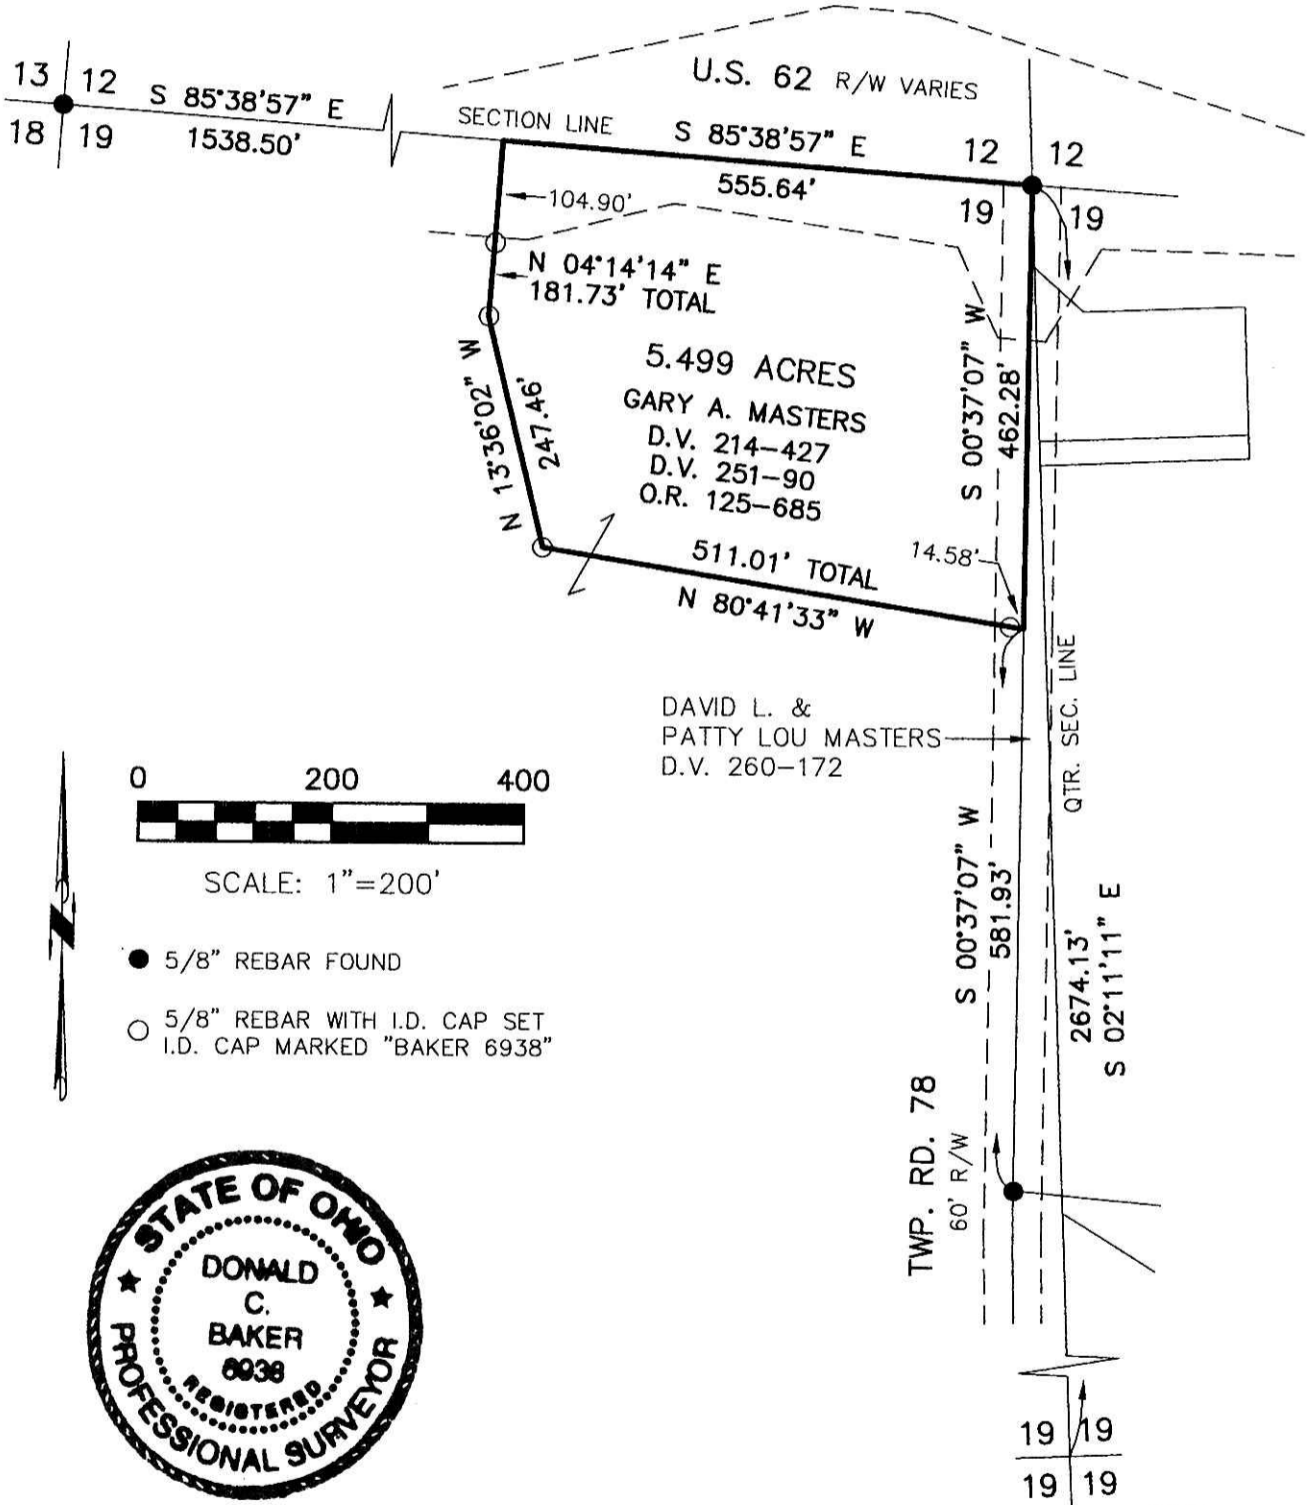

SCALE: 1"=200'

- 5/8" REBAR FOUND
- 5/8" REBAR WITH I.D. CAP SET I.D. CAP MARKED "BAKER 6938"



PLAT APPROVED

5/31/2006

I CERTIFY THIS SURVEY TO BE CORRECT TO THE BEST OF MY KNOWLEDGE.

Donald C. Baker
DONALD C. BAKER P.S. 6938

DATE: MAY 10, 2006

KES/AEG
File Name: WORK2\S-321-06\ERZ



DONALD C. BAKER SURVEYING
138 N. CLAY ST.
MILLERSBURG, OHIO, 44654
PH. 330-674-4788
FAX. 330-674-6027