

SURVEY OF A 40.417 ACRE PARCEL

200600043877
 FRENCH RIDGE TITLE
 MILLERSBURG, OH 44654

SE QUARTER OF SECTION 5
 T-17-N, R-14-W
 RIPLEY TOWNSHIP
 HOLMES COUNTY, OHIO

200600043877
 Filed for Record in
 HOLMES COUNTY, OH
 SALLY MILLER
 06-01-2006 At 10:30 am.
 SMALL PLAT 40.00
 OR Book 19 Page 721 - 721
 ORV 189 page 1052



VOL 0019 PAGE 721

PLAT APPROVED

5/30/2006

REFERENCE SURVEYS:

- | | |
|--------|-------|
| 11-133 | 15-55 |
| 12-970 | 17-41 |
| 13-721 | 19-99 |
| 14-263 | |

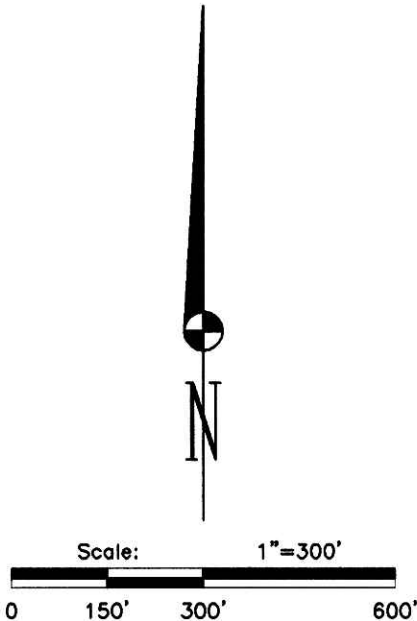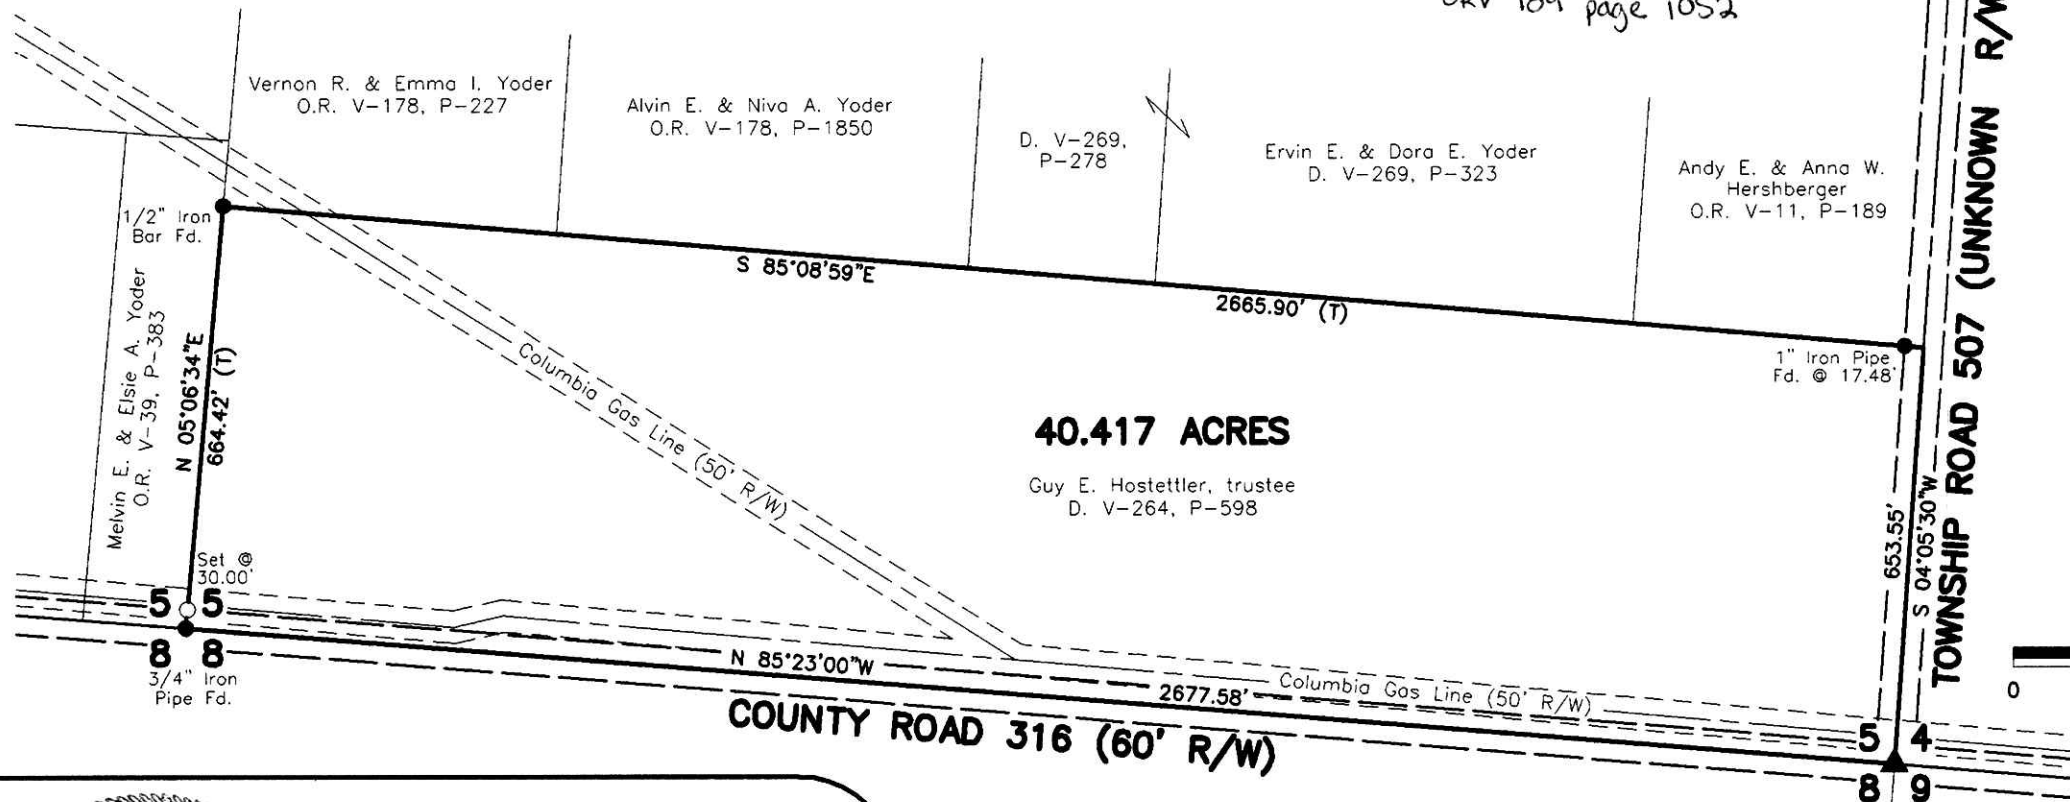

40.417 ACRES

Guy E. Hostettler, trustee
 D. V-264, P-598

Basis of Bearings: Assumed

I Certify This Survey And Plat To Be Correct
 To The Best Of My Knowledge.

4-25-06 *Ronald G. Rudolph*
 Date Ronald G. Rudolph P.S. No. 6449

- 5/8" Bar Found With Ident Cap "RUDOLPH" Unless Otherwise Noted.
- ▲ R.R. Spike Fd. In Roadway
- 5/8" x 30" Bar With Yellow Plastic Cap Marked RUDOLPH Set 6449
- (T) Total Distance



R.G. Rudolph
SURVEYING, INC.

223 W. Liberty St.
 Wooster, Ohio 44691
 (330) 262-0798
 Job No. 18213

Instrument Book Page
 200600043877 OR 19 721