

VILLAGE OF MILLERSBURG
PART OF OUTLOT 67

HARDY TOWNSHIP
N.W. QTR. SECTION 19
T-9 N; R-7 W
HOLMES COUNTY, OHIO
SURVEYED FOR: NOAH TROYER

LOT SPLIT
APPROVED BY THE
VILLAGE OF MILLERSBURG
PLANNING COMMISSION
NO PLAT REQUIRED
[Signature]
MILLERSBURG
PLANNING COMMISSION

200600044196
Filed for Record in
HOLMES COUNTY, OH
SALLY MILLER
06-16-2006 At 01:41 pm.
SMALL PLAT 40.00
DR Book 19 Page 731 - 731
orv 189 page 2525

200600044196
HEARTLAND
TITLE
MILLERSBURG, OH

DATE: 6-12-06



APPROVED 6-7-06 -NT

REFERENCES

DEED VOL. 209 PAGE 113
DEED VOL. 219 PAGE 288
DEED VOL. 272 PAGE 767
DEED VOL. 273 PAGE 976


PLAT VOL. 2 PAGE 171
PLAT VOL. 15 PAGE 92

BEARINGS FROM PLAT VOL. 15 PAGE 92

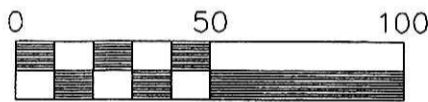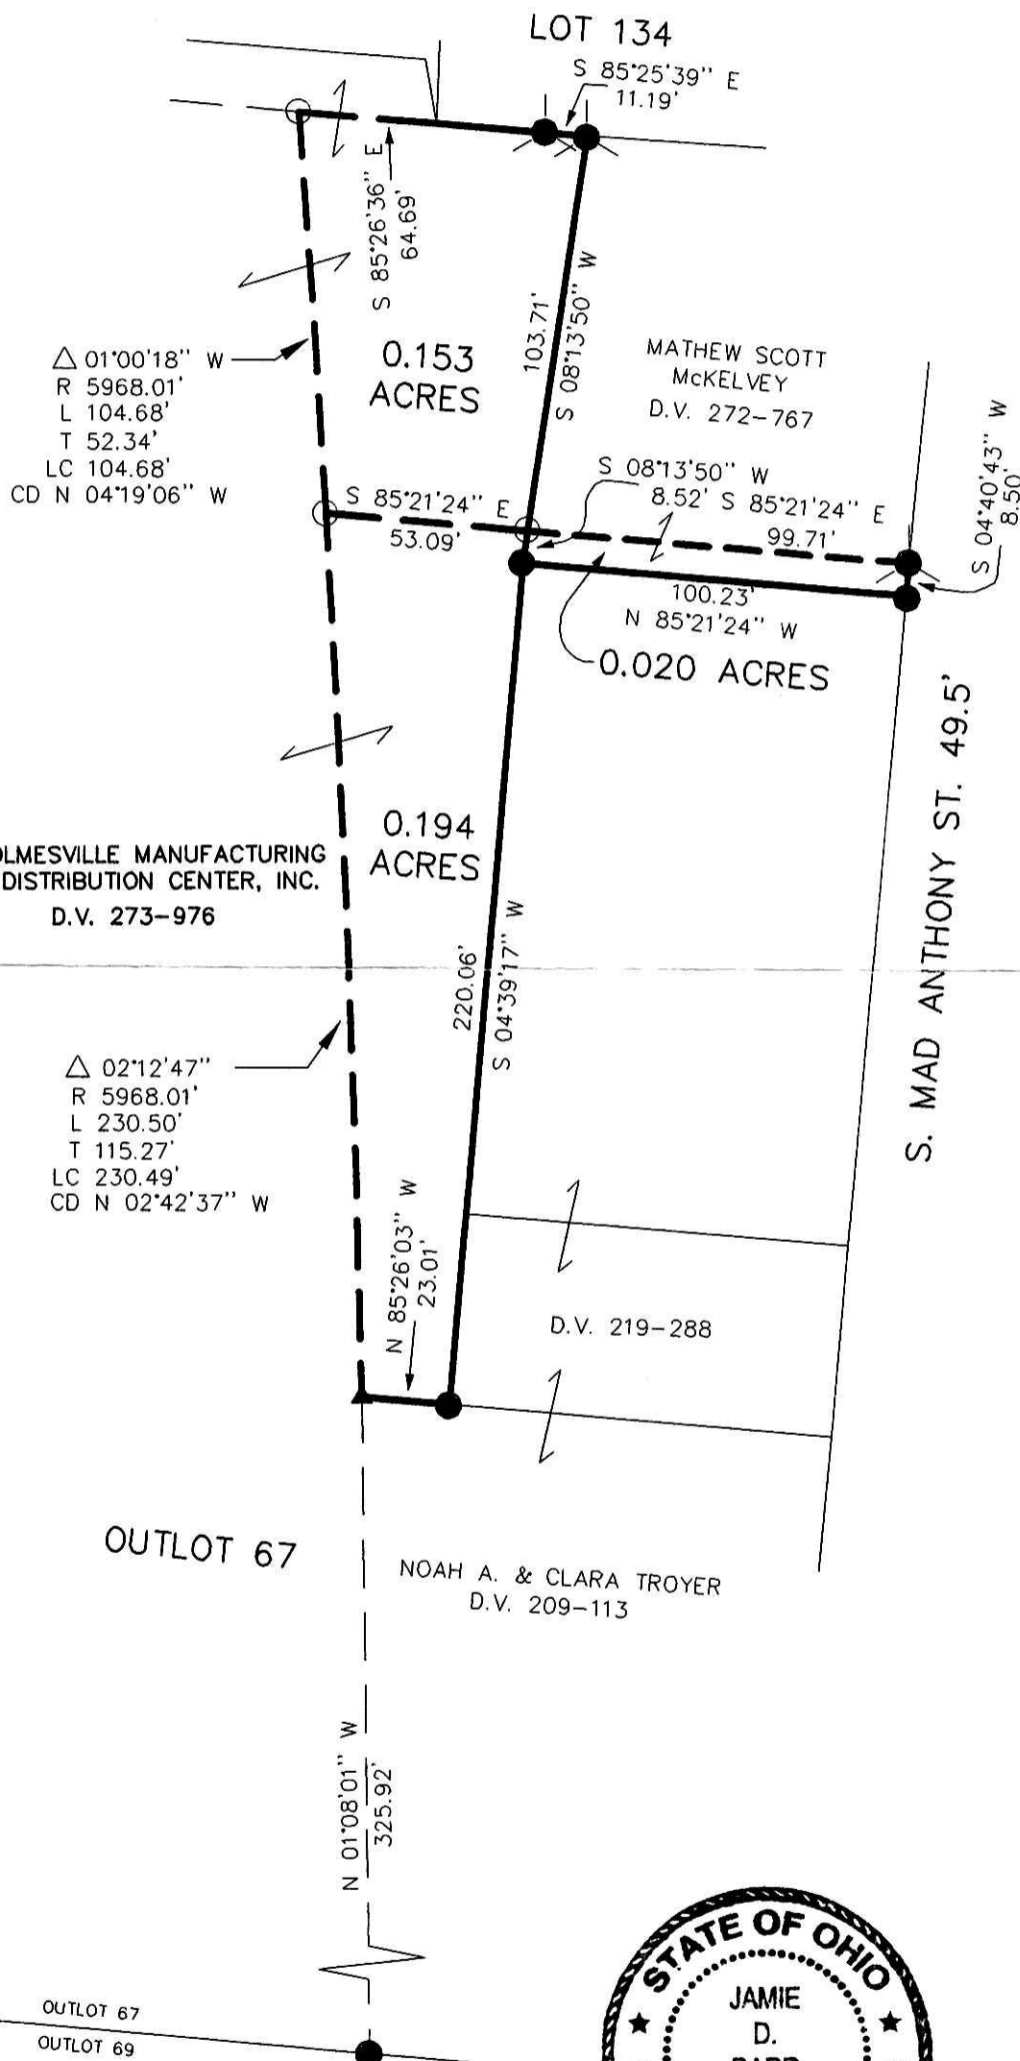

Scale 1" = 50'

- ▲ R.R. SPIKE FOUND
- DRILL HOLE & CROW'S FOOT
- 5/8" REBAR FOUND UNLESS OTHERWISE NOTED
- 5/8" REBAR WITH ID CAP SET ID CAP MARKED "BAKER 6938"

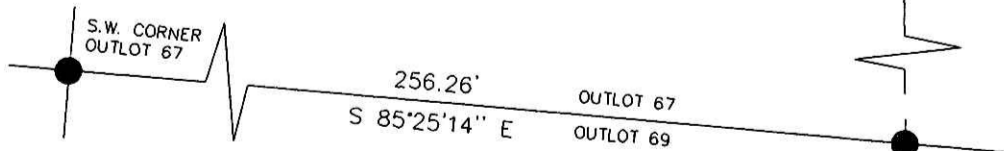

I CERTIFY THIS SURVEY TO BE CORRECT TO THE BEST OF MY KNOWLEDGE.

[Signature]
JAMIE D. DARR P.S. 7755
DATE: JULY 13, 2004
JDD\ALG
File Name: C:\JOBS1\S-388-04\ERZ

DONALD C. BAKER SURVEYING
138 N. CLAY ST.
MILLERSBURG, OHIO 44654
PH. 330-674-4788
FAX. 330-674-6027

PLAT APPROVED

6/12/2006