
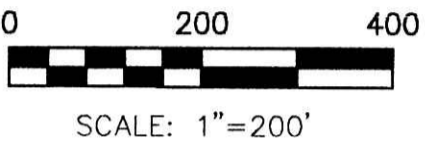


WALNUT CREEK TOWNSHIP
1ST. QTR., LOT 19
T-9 N; R-5 W
HOLMES COUNTY, OHIO

SURVEYED FOR: BERT BEACHY

200600044254
Filed for Record in
HOLMES COUNTY, OH
SALLY MILLER
06-20-2006 At 01:59 pm.
SMALL PLAT 40.00
DR Book 19 Page 735 - 735
orv 189 page 276

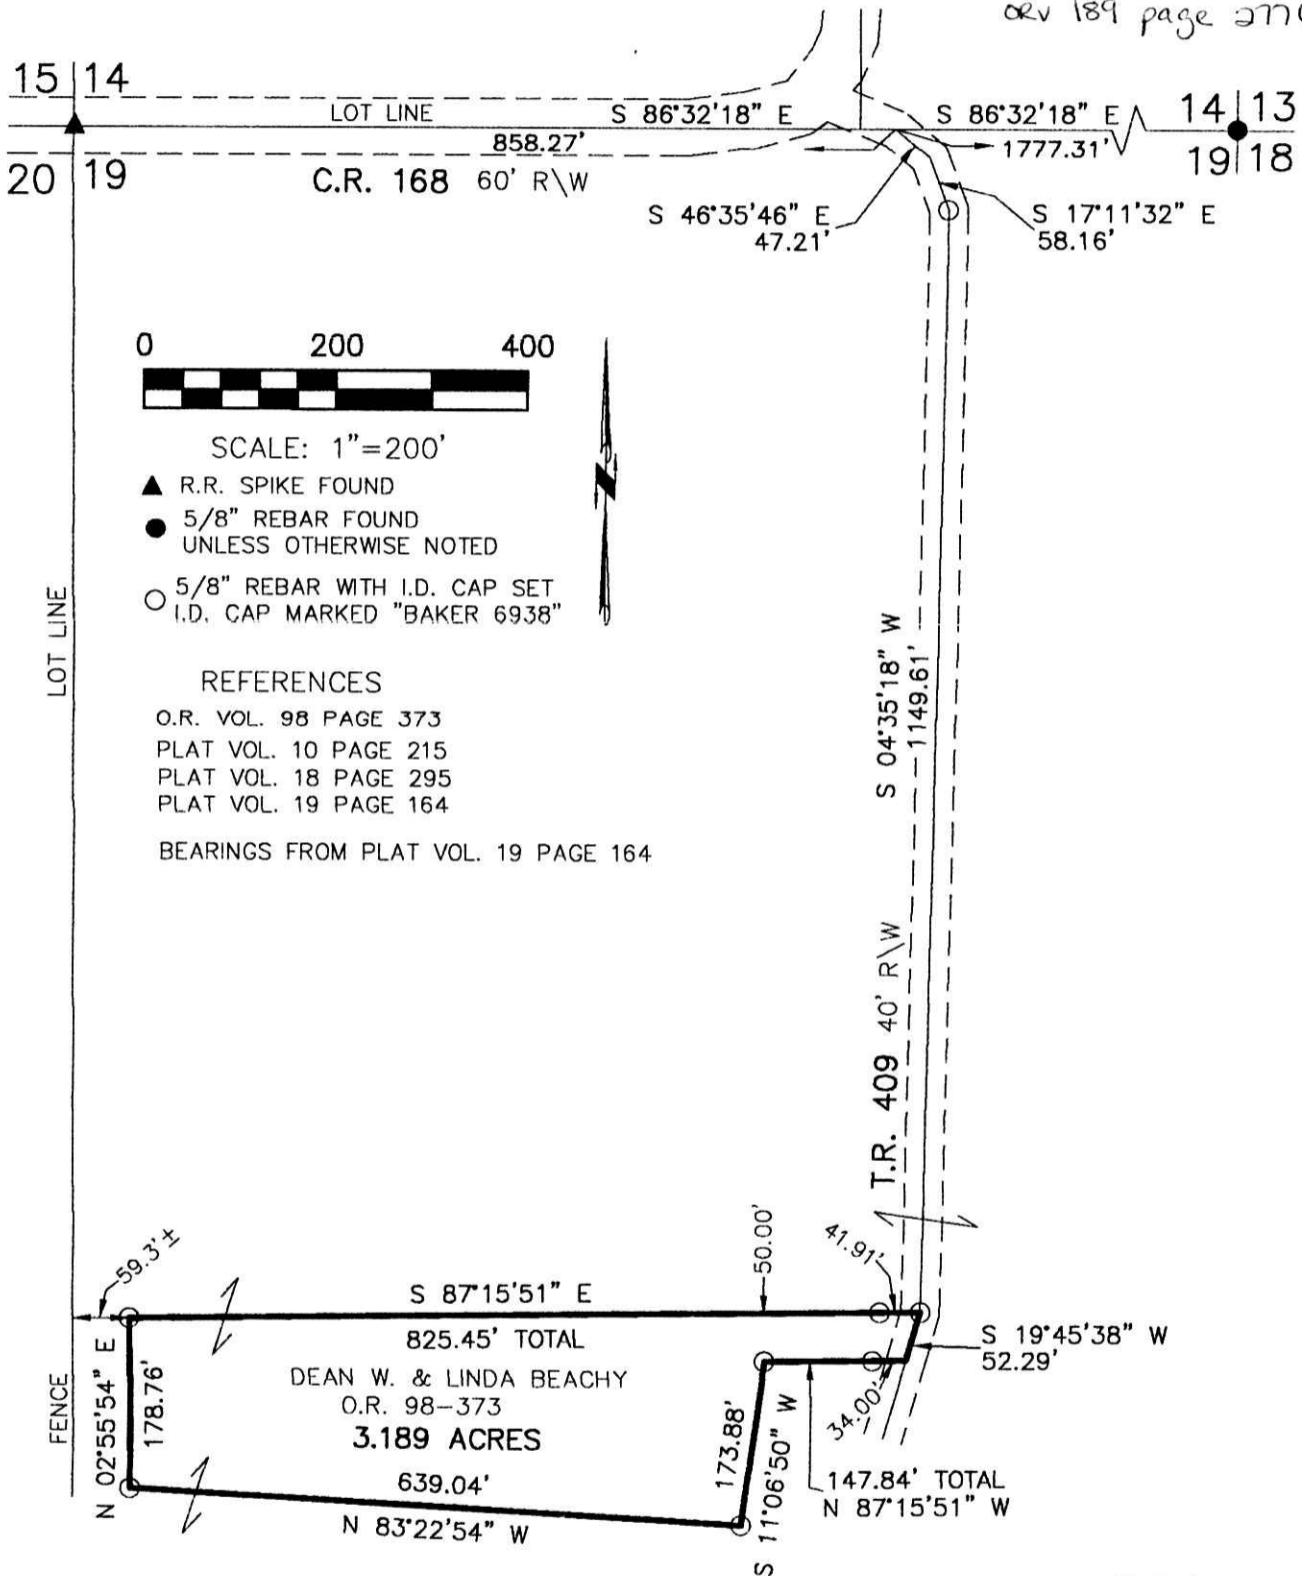

- ▲ R.R. SPIKE FOUND
- 5/8" REBAR FOUND UNLESS OTHERWISE NOTED
- 5/8" REBAR WITH I.D. CAP SET I.D. CAP MARKED "BAKER 6938"

REFERENCES

- O.R. VOL. 98 PAGE 373
 - PLAT VOL. 10 PAGE 215
 - PLAT VOL. 18 PAGE 295
 - PLAT VOL. 19 PAGE 164
- BEARINGS FROM PLAT VOL. 19 PAGE 164

PLAT APPROVED

5/2/2006 DB

I CERTIFY THIS SURVEY TO BE CORRECT TO THE BEST OF MY KNOWLEDGE.

Donald C. Baker
 DONALD C. BAKER P.S. 6938
 DATE: FEB. 22, 2006

KES\ALG
File Name: WORK2\S-77-06



200600044254
PAUL A. MILLER ATTY
MILLERSBURG, OH 44654



DONALD C. BAKER SURVEYING
138 N. CLAY ST.
MILLERSBURG, OHIO, 44654
PH. 330-674-4788
FAX. 330-674-6027