


MONROE TOWNSHIP
 2ND. QTR., LOT 2
 T-9 N; R-8 W
 HOLMES COUNTY OHIO

SURVEYED FOR: DALEN SCHLABACH

VOL 0019 PAGE 742

200600044371
 HOLMES CTY
 TITLE
 MILLERSBURG, OH

200600044371
 Filed for Record in
 HOLMES COUNTY, OH
 SALLY MILLER
 06-27-2006 At 09:52 am.
 SMALL PLAT 40.00
 OR Book 19 Page 742 - 742
 ORV 189 pages 3311+3313

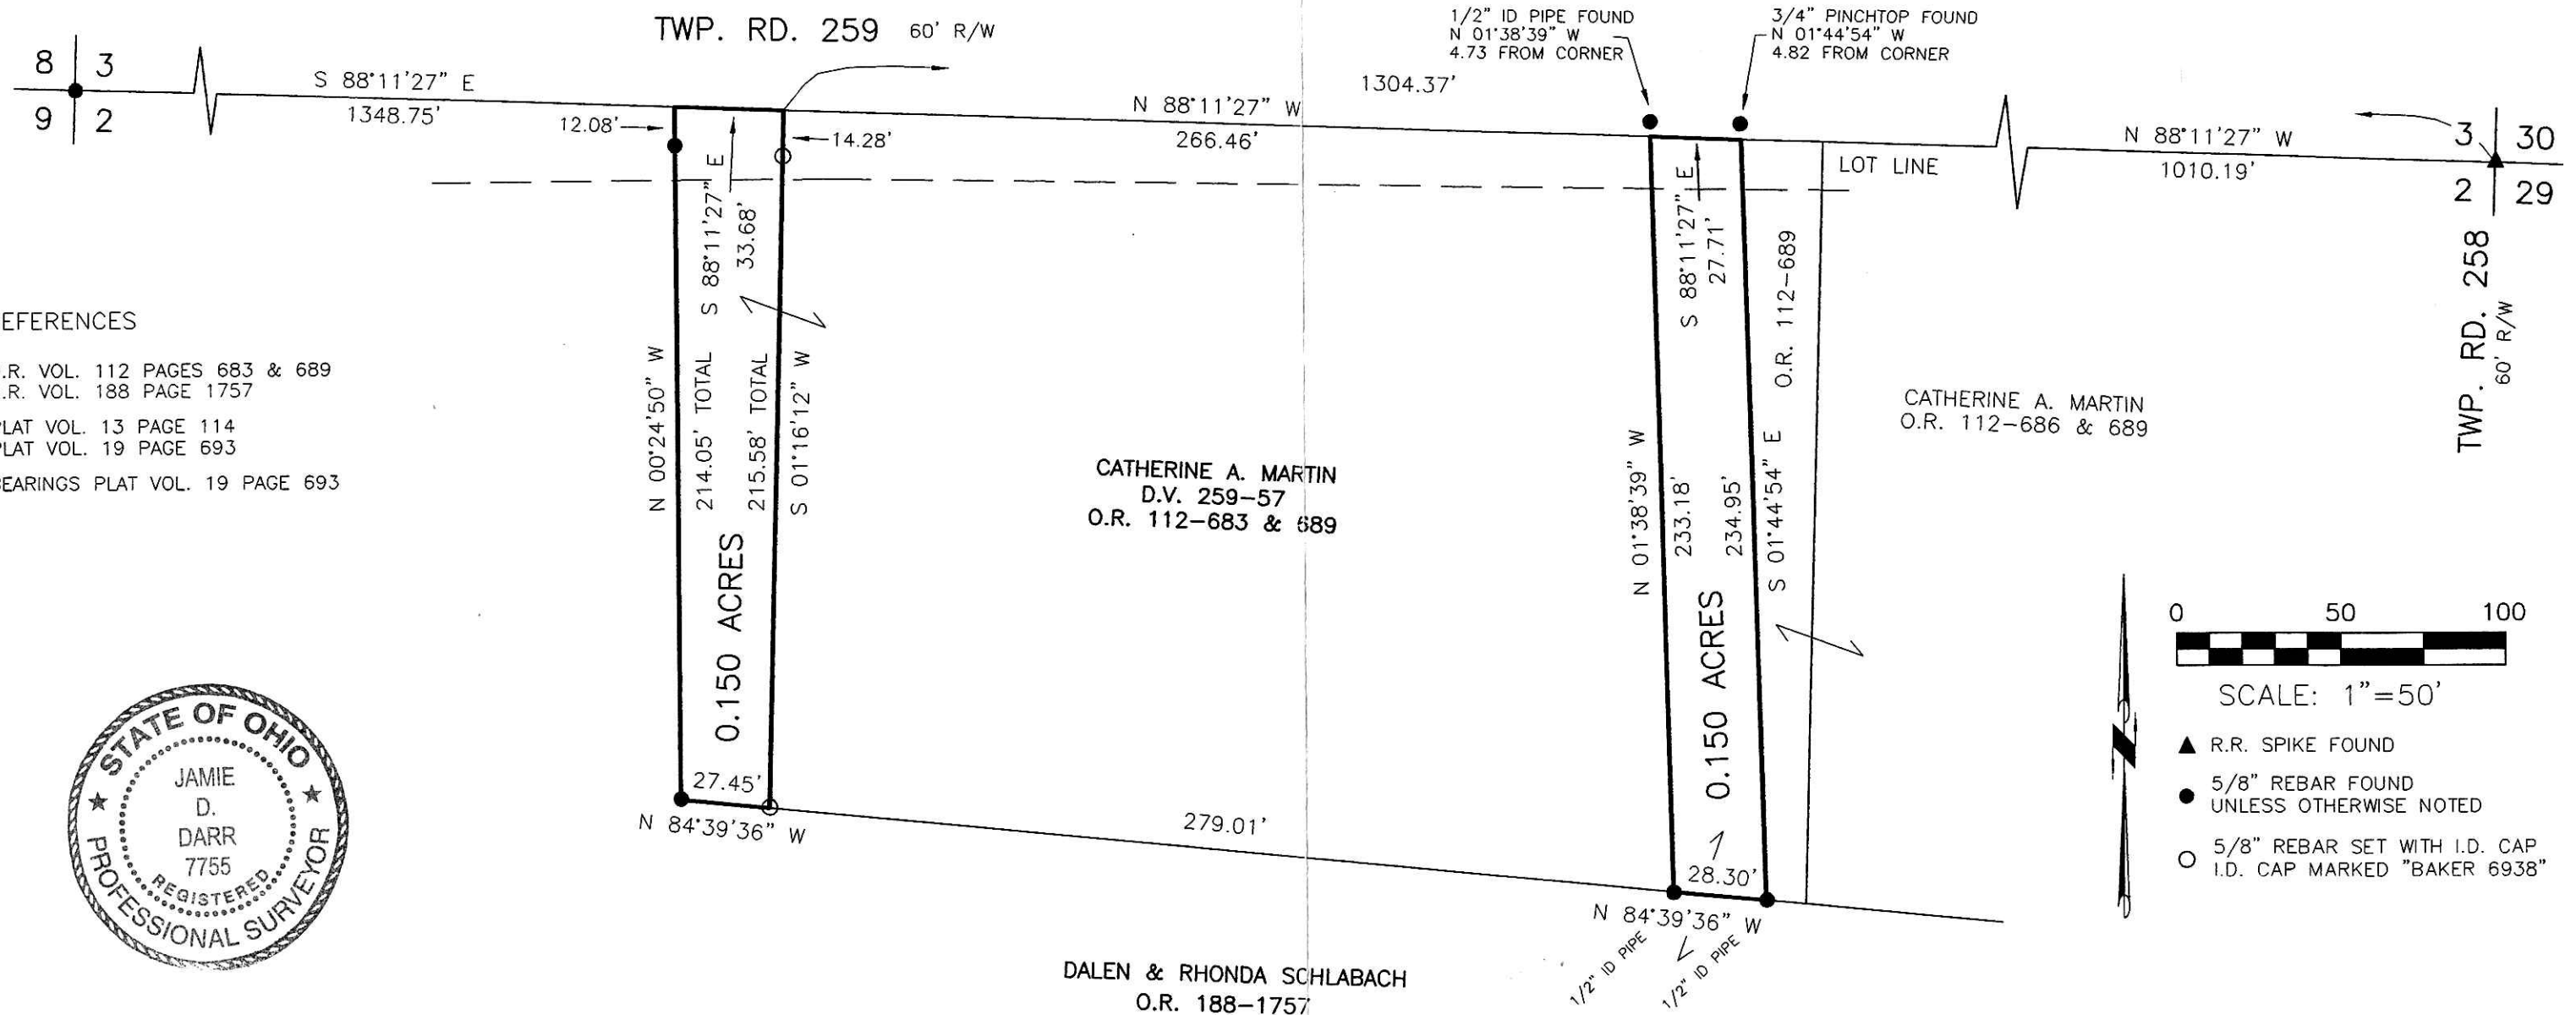

REFERENCES

- O.R. VOL. 112 PAGES 683 & 689
- O.R. VOL. 188 PAGE 1757
- PLAT VOL. 13 PAGE 114
- PLAT VOL. 19 PAGE 693
- BEARINGS PLAT VOL. 19 PAGE 693




I CERTIFY THIS SURVEY TO BE CORRECT
 TO THE BEST OF MY KNOWLEDGE.

J.D. Darr
 JAMIE D. DARR P.S. 7755
 DATE: MAY 10, 2006
 JDD\ALG
 FILE NAME: WORK3\S-136A-06\ERZ

DALEN & RHONDA SCHLABACH
 O.R. 188-1757

PLAT APPROVED

5/19/2006

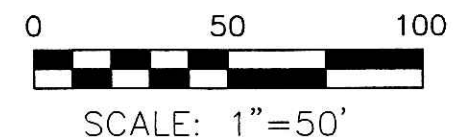

- ▲ R.R. SPIKE FOUND
- 5/8" REBAR FOUND UNLESS OTHERWISE NOTED
- 5/8" REBAR SET WITH I.D. CAP I.D. CAP MARKED "BAKER 6938"

DONALD C. BAKER SURVEYING
 138 N. CLAY STREET
 MILLERSBURG, OHIO 44654
 PH. 330-674-4788
 FAX 330-674-6027

Instrument 200600044371 OR Book Page 19 742