

KNOX TOWNSHIP
 N.E. QTR. SECTION 22
 T-19 N; R-15 W
 HOLMES COUNTY, OHIO

SURVEYED FOR: SEAN GRAFF

REFERENCES

- DEED VOL. 246 PAGE 749
- O.R. VOL. 126 PAGE 459
- O.R. VOL. 175 PAGES 2563 & 2565
- PLAT VOL. 18 PAGE 422
- PLAT VOL. 19 PAGE 212
- BEARINGS FROM PLAT VOL. 19 PAGE 212

0 200 400



SCALE: 1"=200'


- STONE FOUND
- 5/8" REBAR FOUND UNLESS OTHERWISE NOTED
- 5/8" REBAR SET WITH I.D. CAP I.D. CAP MARKED "BAKER 6938"



Instrument 200600044624 OR Book Page 19 757

200600044624
 Filed for Record in
 HOLMES COUNTY, OH
 SALLY MILLER
 07-10-2006 At 02:45 pm.
 SMALL PLAT 40.00
 OR Book 19 Page 757 - 757
 ORV 190 page 931

200600044624
 HOLMES CTY
 TITLE
 MILLERSBURG, OH

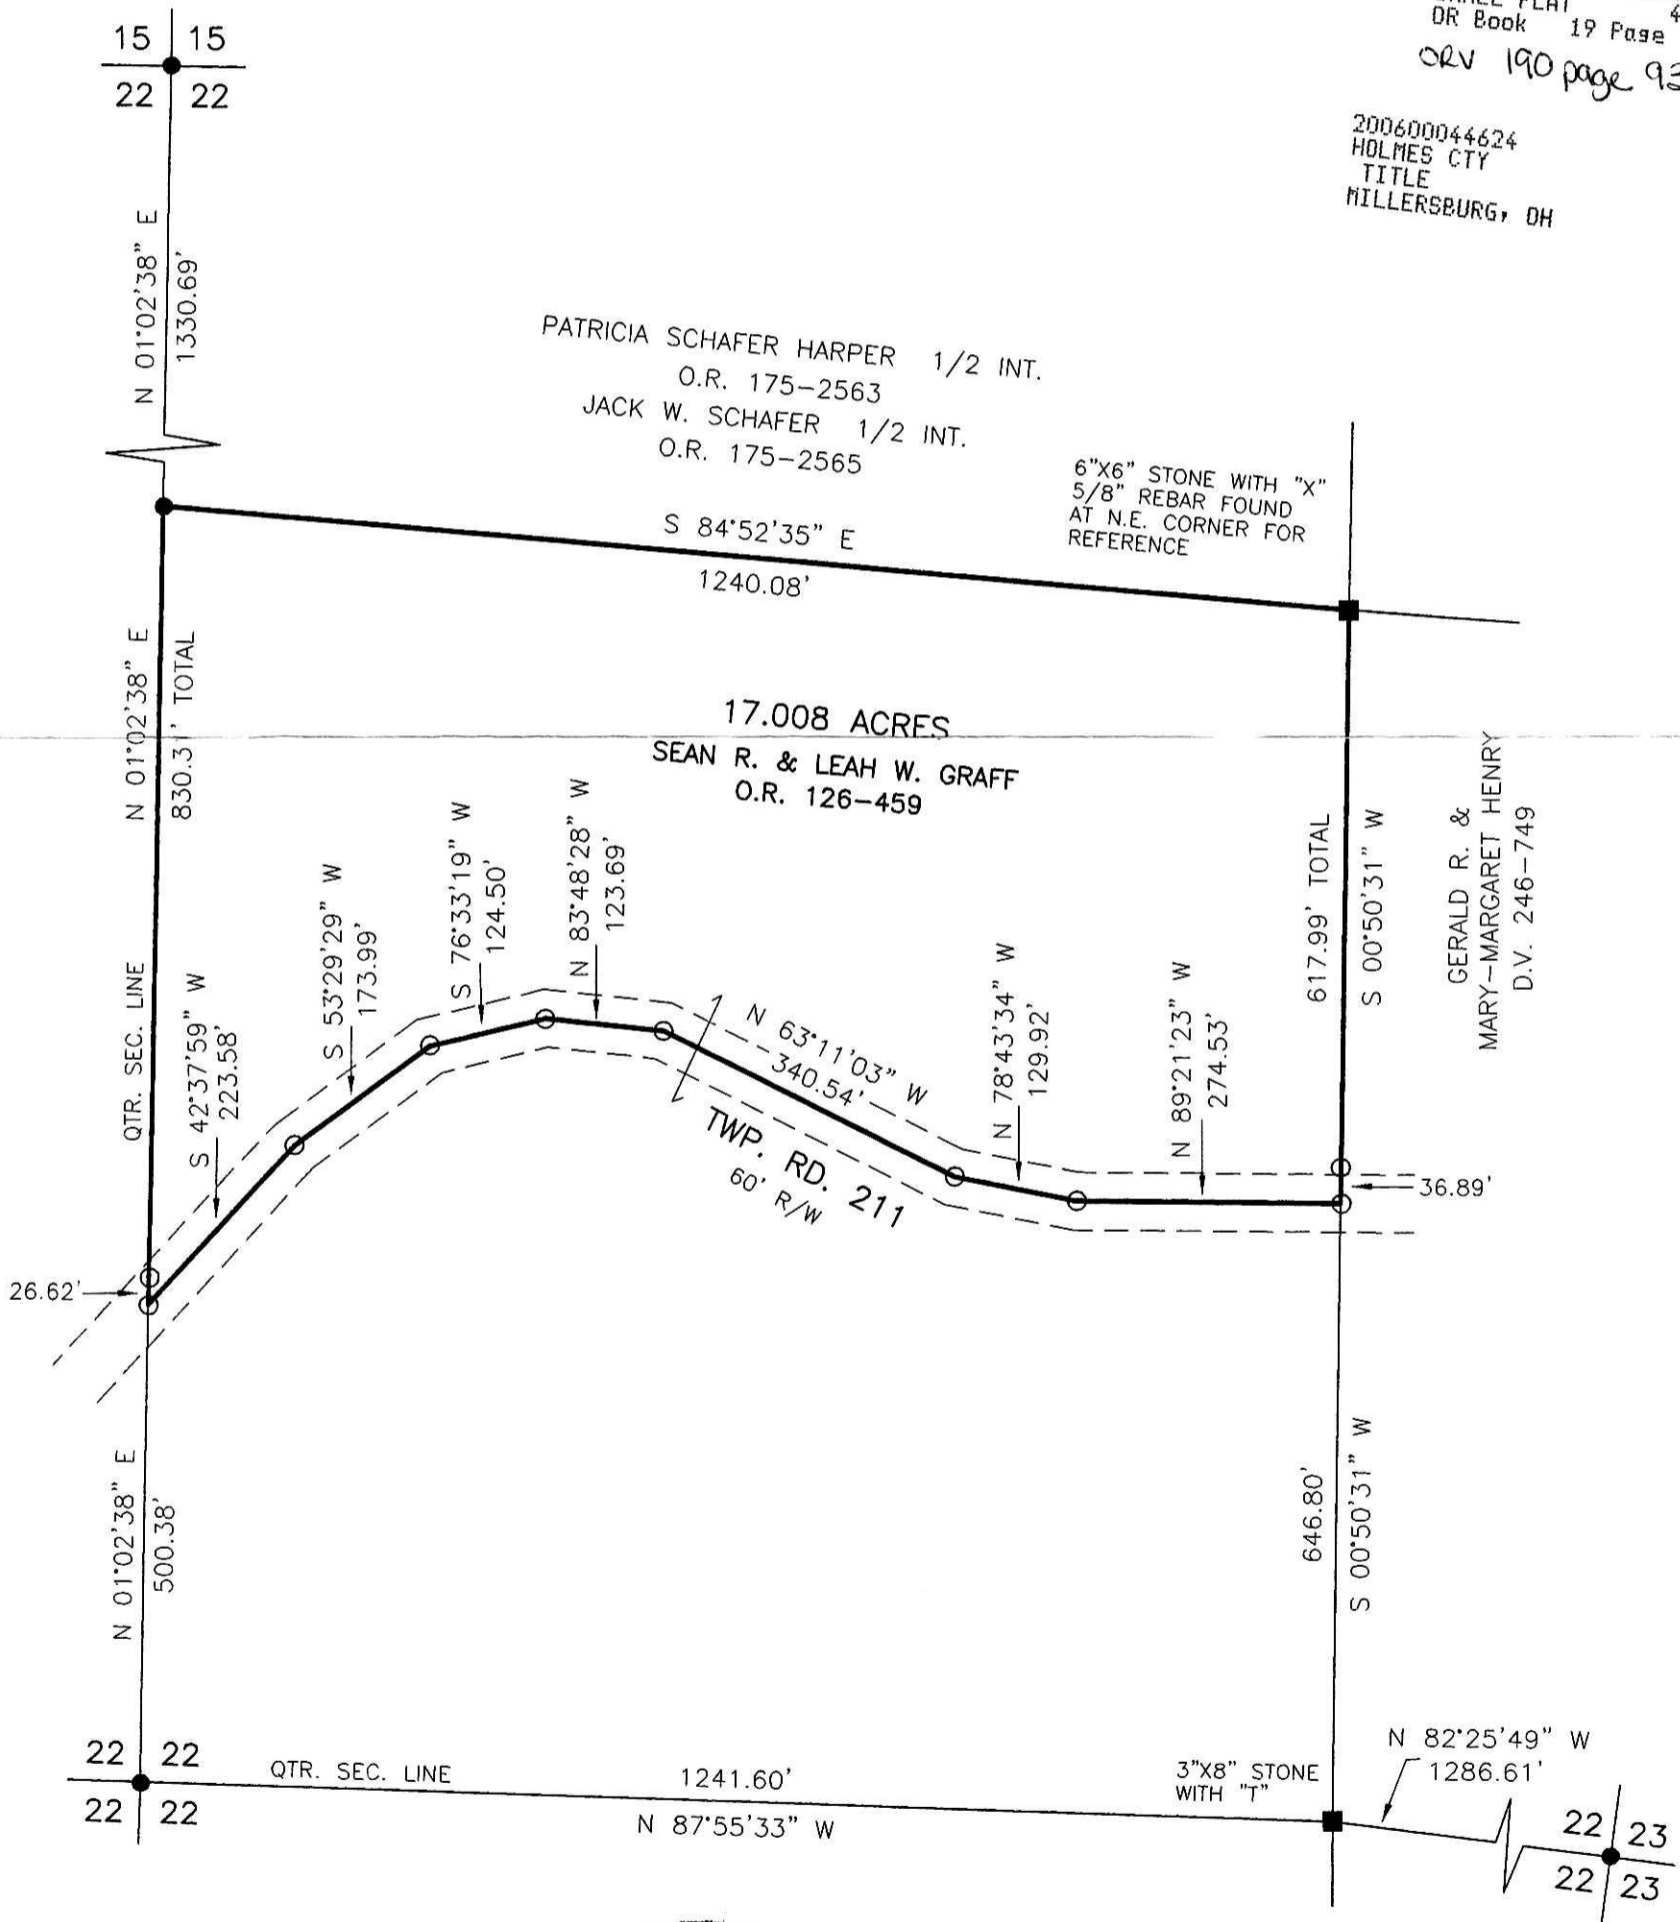

I CERTIFY THIS SURVEY TO BE CORRECT
 TO THE BEST OF MY KNOWLEDGE.

[Signature]
 JAMIE D. DARR P.S. 7755
 DATE: MAY 26, 2006
 JDD\ALG
 FILE NAME: WORK3\S-395-06\ERZ



PLAT APPROVED
 6/19/2006

DONALD C. BAKER SURVEYING
 138 N. CLAY STREET
 MILLERSBURG, OHIO 44654
 PH. 330-674-4788
 FAX 330-674-6027