

BERLIN TOWNSHIP
1ST. QTR., LOT 7
T-9 N; R-6 W
HOLMES COUNTY, OHIO

SURVEYED FOR: VERNON WEAVER


REFERENCES:

- O.R. VOL. 177 PAGE 196
- O.R. VOL. 185 PAGE 2498
- O.R. VOL. 187 PAGE 3226
- PLAT VOL. 5 PAGE 43
- PLAT VOL. 19 PAGES 586 & 670
- BEARINGS FROM PLAT VOL. 19 PAGE 586


Instrument Book Page
200600044743 DR 19 763

PLAT APPROVED

7/13/2006 DB

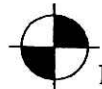


DONALD C. BAKER SURVEYING
138 N. CLAY ST.
MILLERSBURG, OH 44654
PH. 330-674-4788
FAX: 330-674-6027

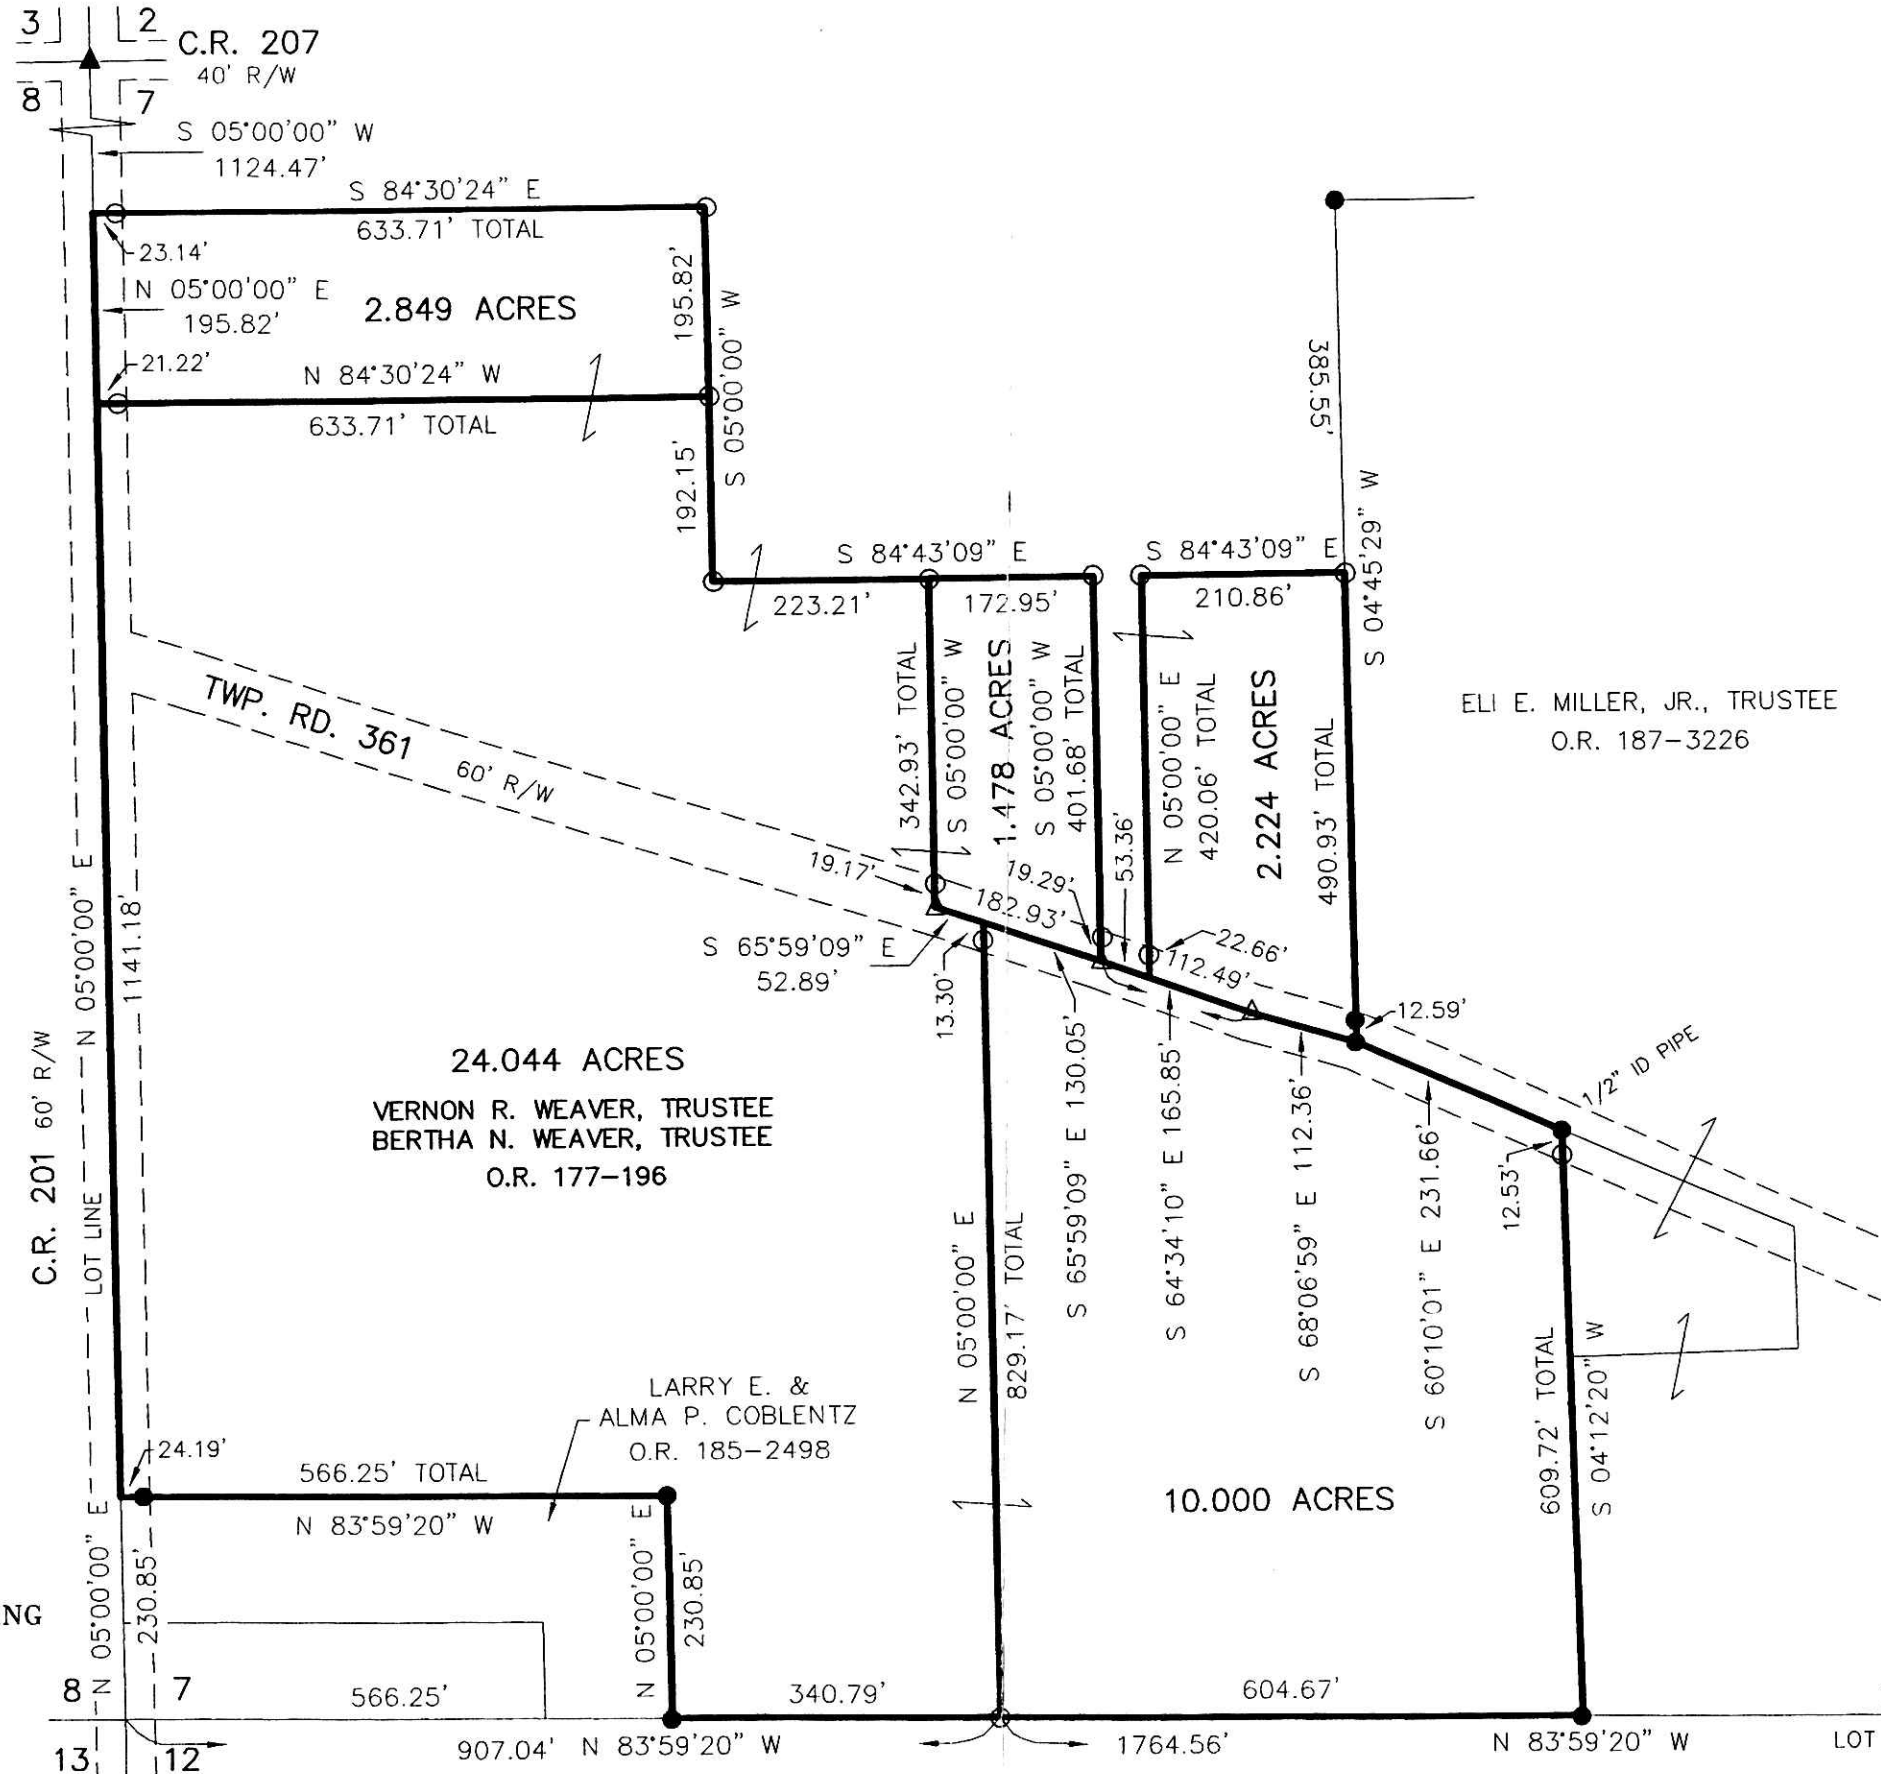

200600044743
Filed for Record in
HOLMES COUNTY, OH
SALLY MILLER
07-18-2006 At 10:56 a.m.
SMALL PLAT 40.00
OR Book 19 Page 763 - 763
ORV 190 page 1465

200600044743
MILLER MAST
& MASON ATTYS
MILLERSBURG, OH

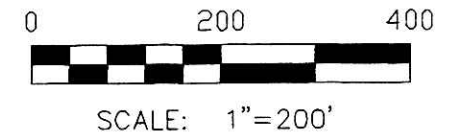

- ▲ R.R. SPIKE FOUND
- 5/8" REBAR FOUND
UNLESS OTHERWISE NOTED
- △ R.R. SPIKE SET
- 5/8" REBAR WITH I.D. CAP SET
I.D. CAP MARKED "BAKER 6938"



I CERTIFY THIS SURVEY TO BE CORRECT TO THE BEST OF MY KNOWLEDGE.

Donald C. Baker
DONALD C. BAKER PS 6938
DATE: JUNE 1, 2006
FDB\ALG
File Name: C:\WORK\S-95-06\ERZ

