


Instrument Book Page
200600044817 DR 19 766

200600044817
Filed for Record in
HOLMES COUNTY, OH
SALLY MILLER
07-21-2006 At 02:48 pm.
SMALL PLAT 40.00
DR Book 19 Page 766 - 766
ORV 190 pages 1850

200600044817
HEARTLAND TITLE
MILLERSBURG, OH

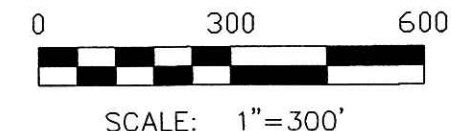

- STONE FOUND
- ▲ R.R. SPIKE FOUND
- 5/8" REBAR FOUND
- 5/8" REBAR WITH I.D. CAP SET I.D. CAP MARKED "BAKER 6938"



I CERTIFY THIS SURVEY TO BE CORRECT TO THE BEST OF MY KNOWLEDGE.

Donald C. Baker
DONALD C. BAKER PS 6938
DATE: JUNE 23, 2006
KES\ERZ-AEG
File Name: C:\WORK\S-305A-06\ERZ

PLAT APPROVED

7/19/2006-b

PAINT TOWNSHIP
S.W. QTR. SECTION 26
T-15 N; R-11 W
HOLMES COUNTY, OHIO

SURVEYED FOR: DON BROWN


REFERENCES:

DEED VOL. 218 PAGE 327
DEED VOL. 235 PAGE 389
DEED VOL. 236 PAGE 747
DEED VOL. 244 PAGE 147

O.R. VOL. 62 PAGE 967
O.R. VOL. 63 PAGE 7
O.R. VOL. 189 PAGE 3042

PLAT VOL. 2 PAGES 321 & 398
PLAT VOL. 12 PAGE 259
PLAT VOL. 19 PAGE 739

BEARINGS FROM PLAT VOL. 12 PAGE 259

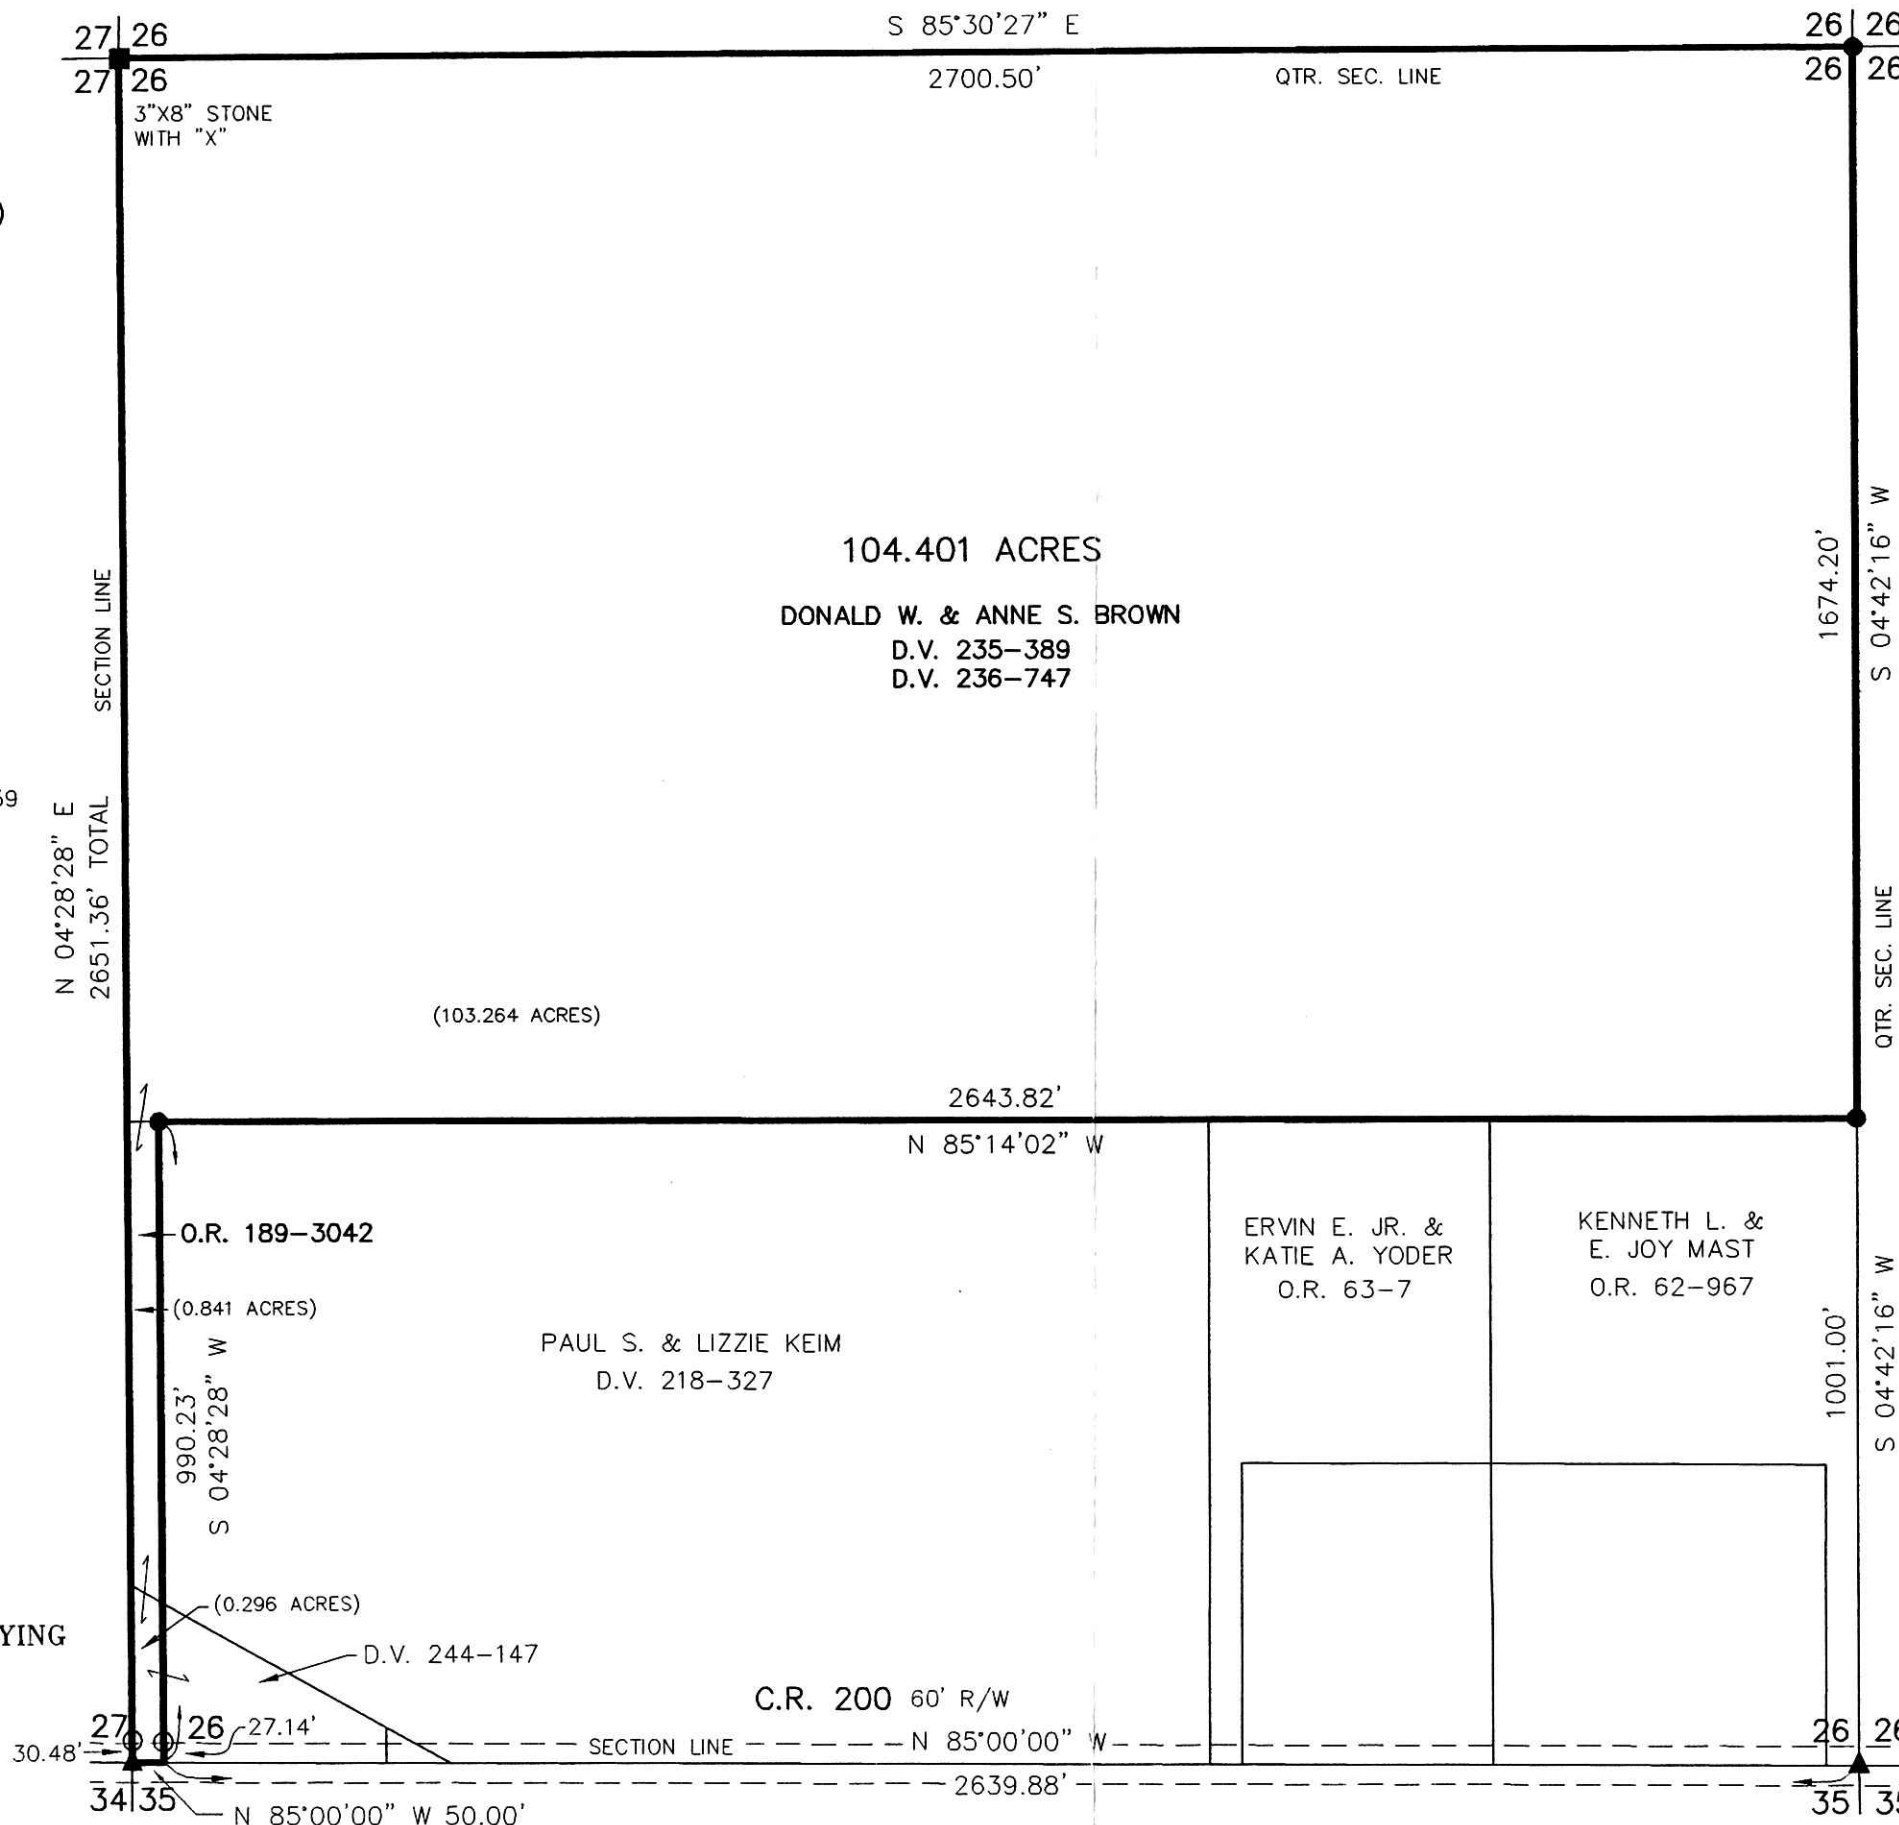

DONALD C. BAKER SURVEYING
138 N. CLAY ST.
MILLERSBURG, OH 44654
PH. 330-674-4788
FAX: 330-674-6027