


200600045001
MILLER MAST
& MASON ATTYS
MILLERSBURG, OH

200600045001
Filed for Record in
HOLMES COUNTY, OH
SALLY MILLER
08-03-2006 At 11:26 am.
SMALL PLAT 40.00
DR Book 19 Page 775 - 775

OR 190 p 2703

PAINT TOWNSHIP
4TH. QTR., LOT 2
T-10 N; R-5 W
HOLMES COUNTY, OHIO

SURVEYED FOR: STEVE MAAG

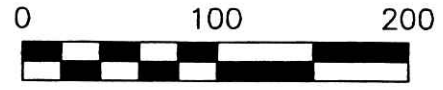


SCALE: 1"=100'

- STONE FOUND
- 5/8" REBAR FOUND UNLESS OTHERWISE NOTED
- 5/8" REBAR SET WITH I.D. CAP I.D. CAP MARKED "BAKER 6938"

REFERENCES

- DEED VOL. 241 PAGE 334
- DEED VOL. 276 PAGE 988
- PLAT VOL. 7 PAGE 749
- PLAT VOL. 8 PAGES 142 & 143
- PLAT VOL. 18 PAGE 646
- BEARINGS ASSUMED

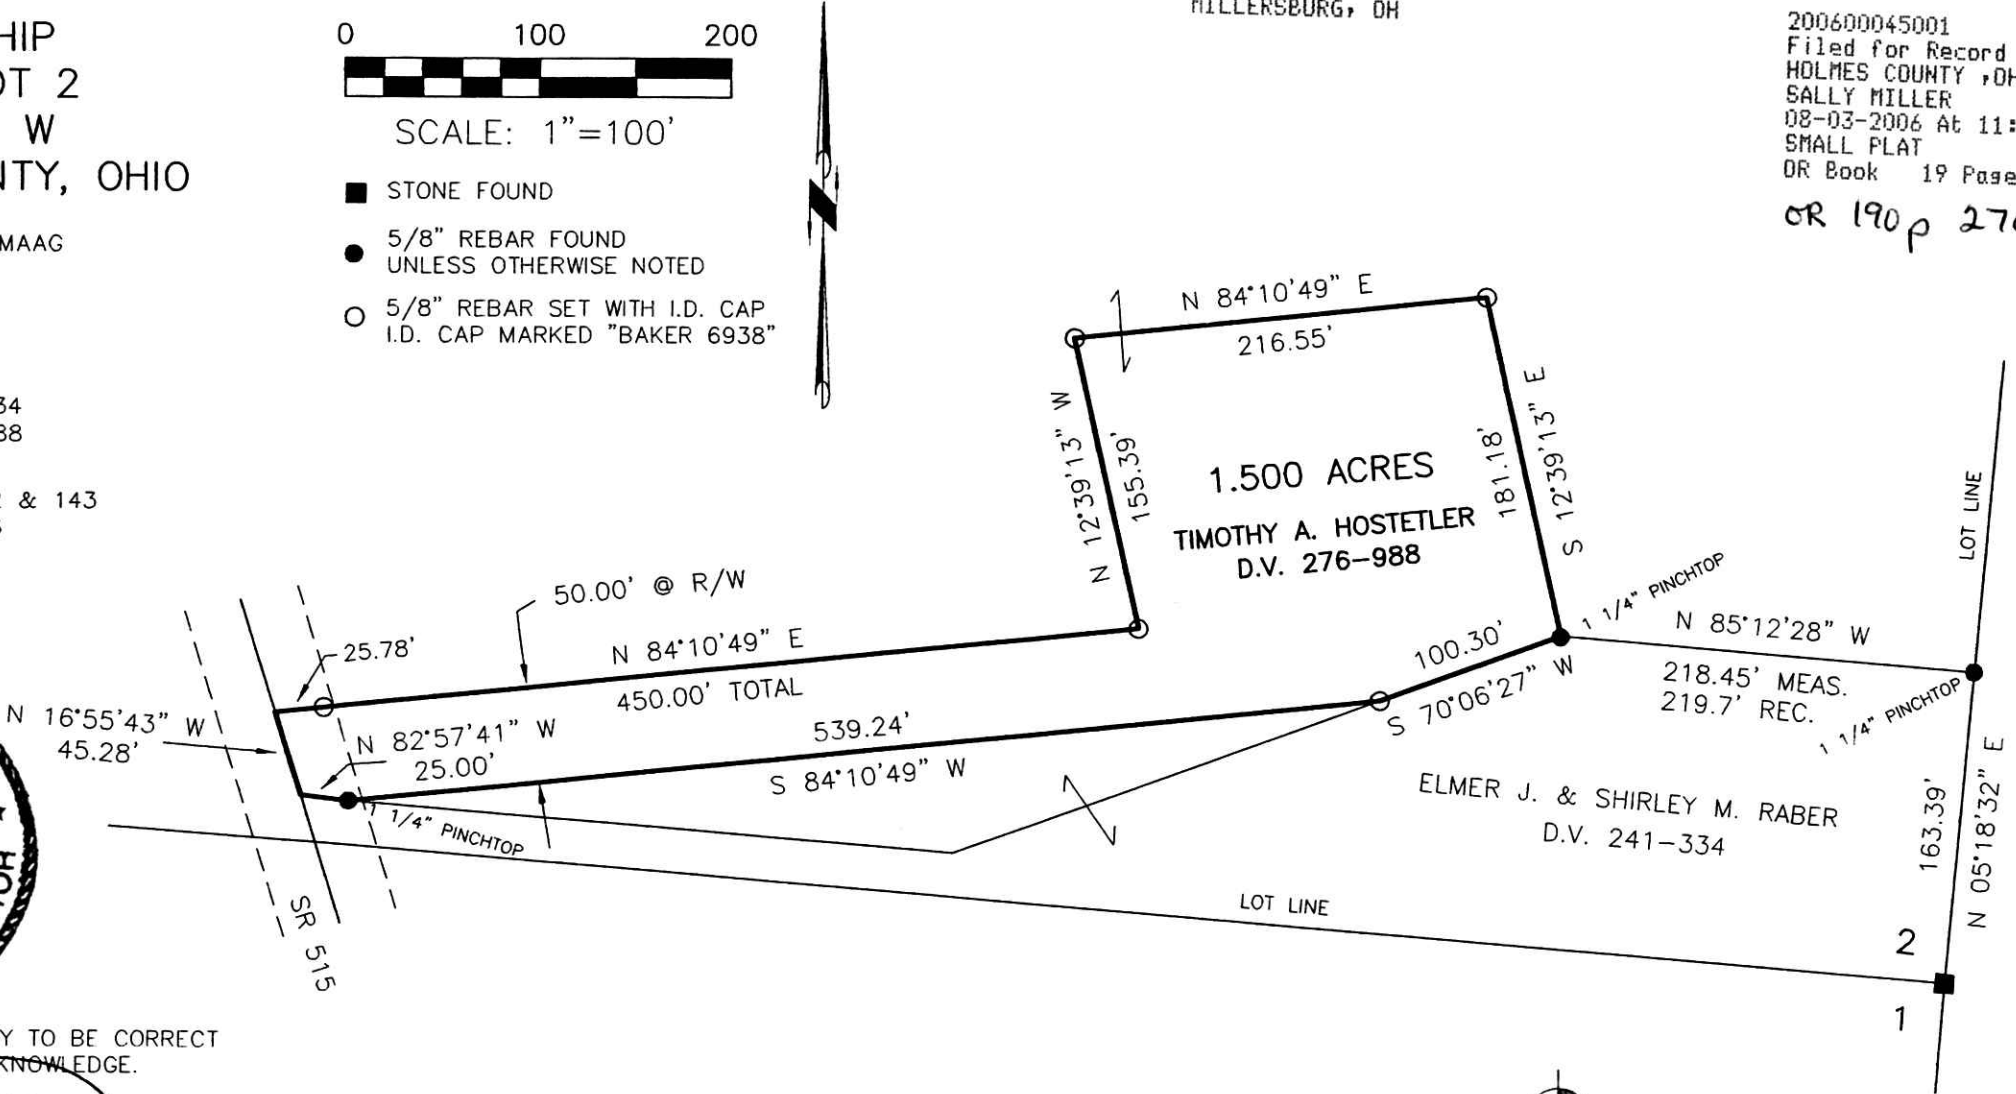

I CERTIFY THIS SURVEY TO BE CORRECT TO THE BEST OF MY KNOWLEDGE.

JDD
JAMIE D. DARR P.S. 7755

DATE: JUNE 27, 2006
JDD\DB
FILE NAME: WORK3\S-378-06\ERZ

PLAT APPROVED

7/13/2006 DB



DONALD C. BAKER SURVEYING
138 N. CLAY STREET
MILLERSBURG, OHIO 44654
PH. 330-674-4788
FAX 330-674-6027

Instrument
200600045001 OR
Book Page
19 775