
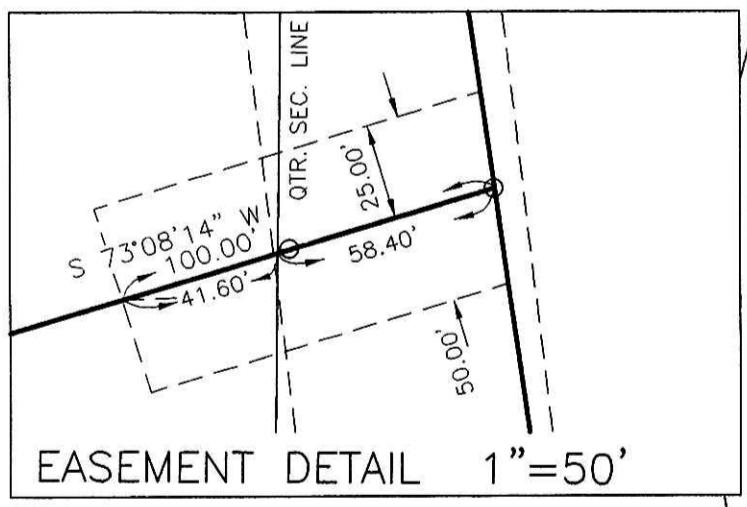
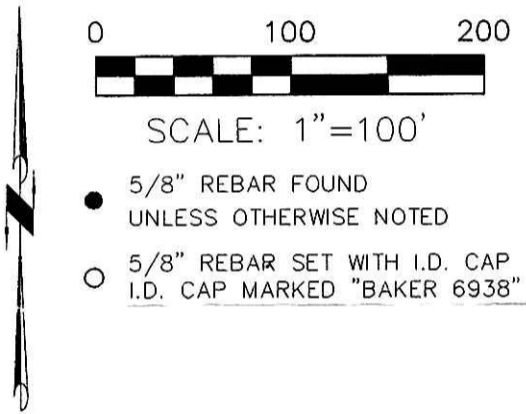


HARDY TOWNSHIP
S.E. & S.W. QTRS. SECTION 21
T-9 N; R-7 W
HOLMES COUNTY OHIO
SURVEYED FOR: ALVIN MAST

200600045026
Filed for Record in
HOLMES COUNTY, OH
SALLY MILLER
08-04-2006 At 10:28 am.
SMALL PLAT 40.00
DR Book 19 Page 777 - 777
ORV 190 pages 2837 + 2839

REFERENCES

- O.R. VOL. 122 PAGE 338
- O.R. VOL. 172 PAGE 2237
- O.R. VOL. 180 PAGE 1737
- O.R. VOL. 186 PAGE 1935
- O.R. VOL. 187 PAGE 247
- PLAT VOL. 14 PAGE 507
- PLAT VOL. 18 PAGE 7
- PLAT VOL. 19 PAGES 407 & 605
- BEARINGS FROM PLAT VOL. 18 PAGE 7

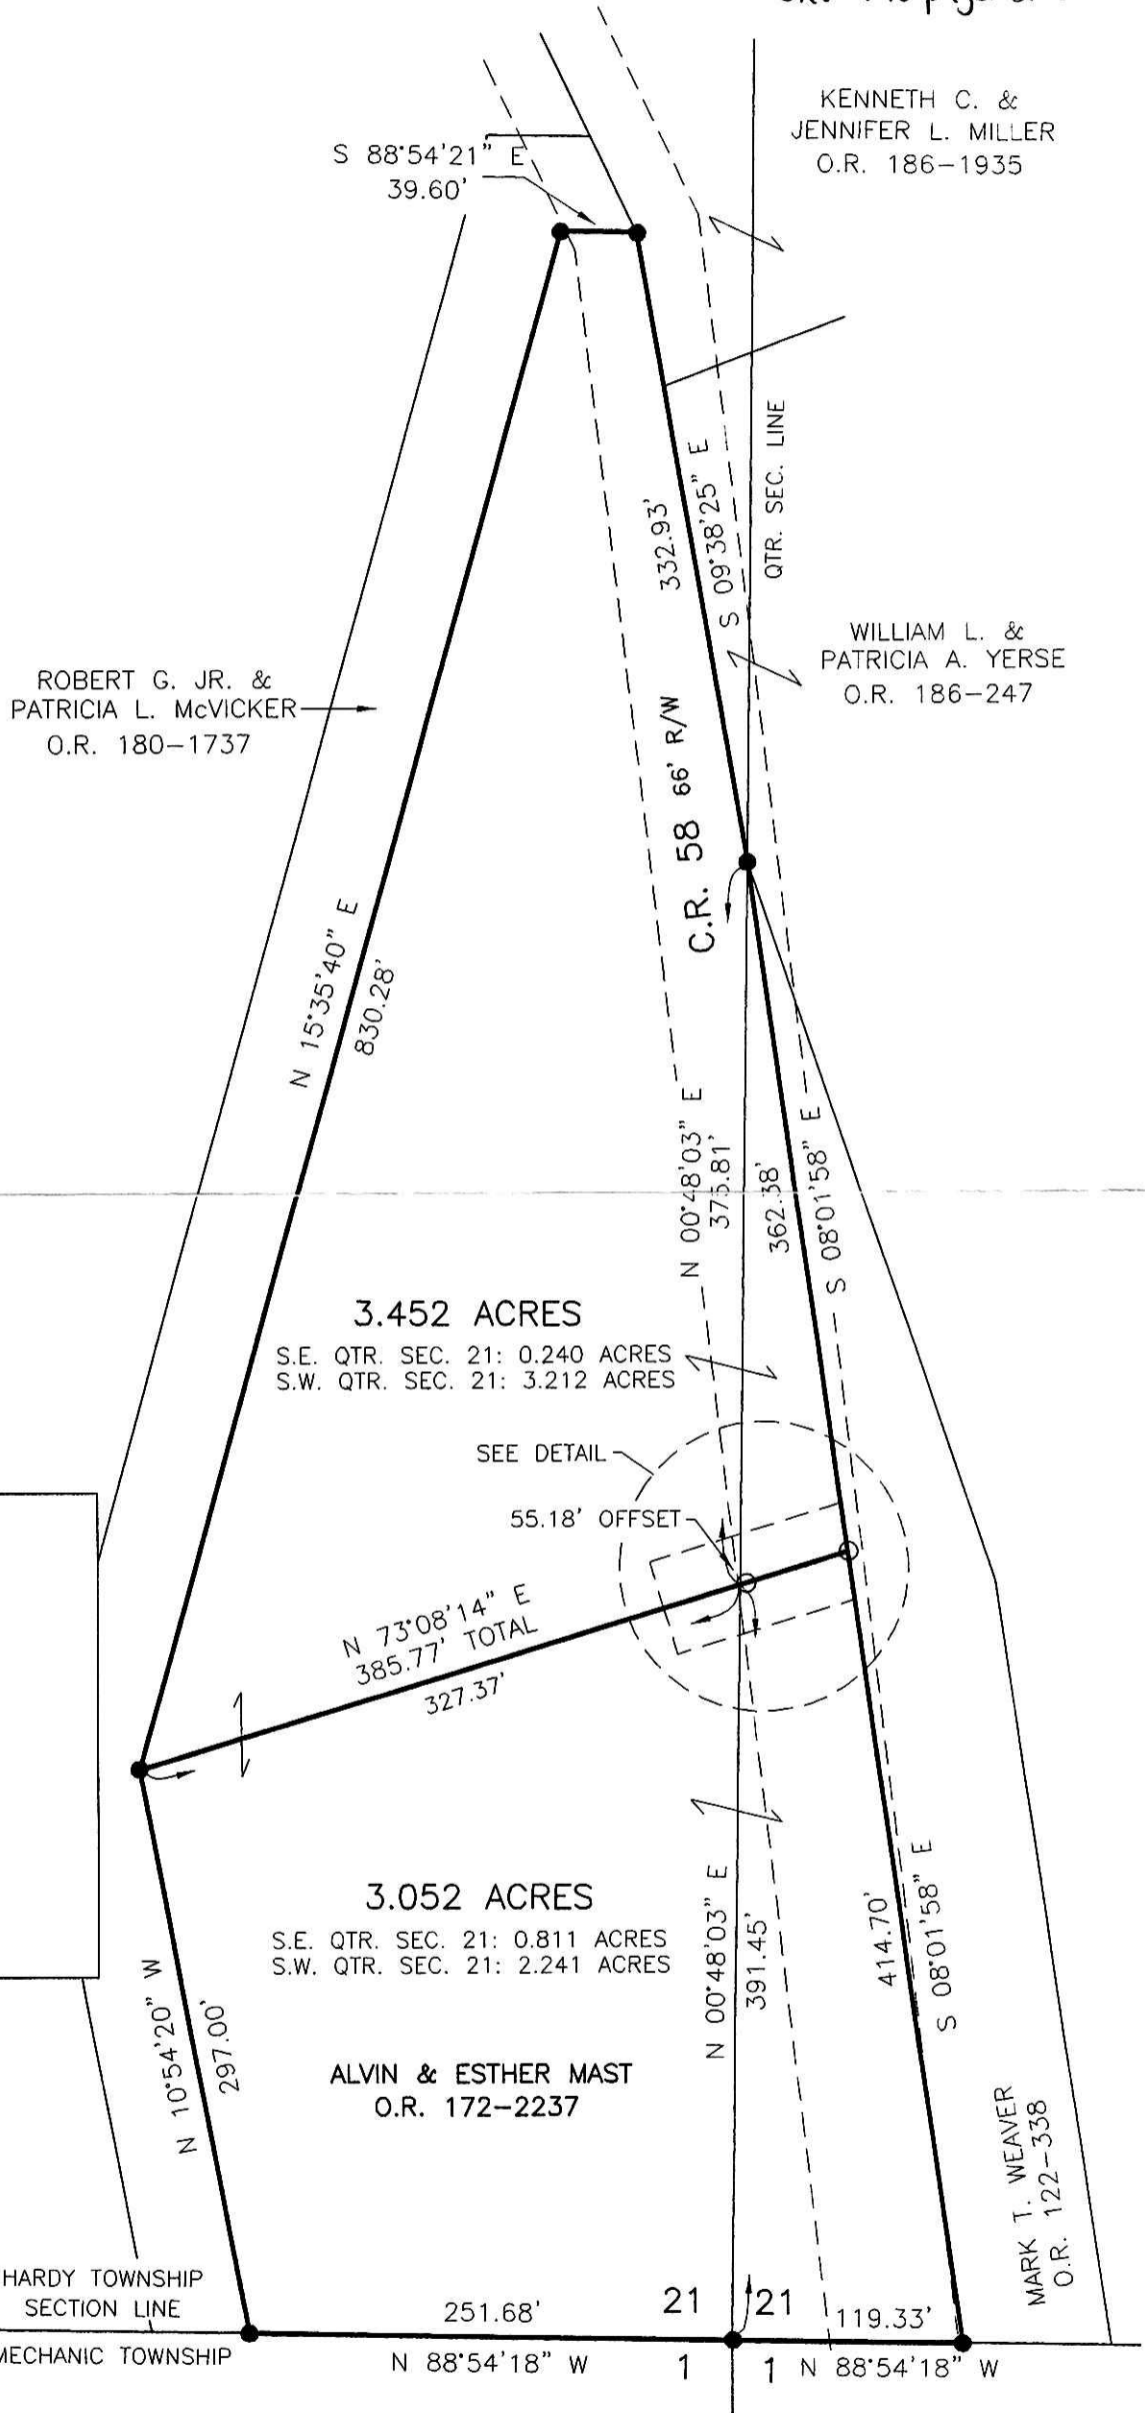

APPROVED FOR TRANSFER ONLY
NO. 30 DIVISION PLAT REQUIRED
(O.R.C. 711.001 & 711.131)
Lot(s) not for building unless
approved by Board of Health.
HOLMES CO. PLANNING COMM.

By Date 7/27



I CERTIFY THIS PLAT TO BE CORRECT TO THE BEST OF MY KNOWLEDGE.

JAMIE D. DARR P.S. 7755
DATE: MAY 24, 2006
JDD/AEG
FILE NAME: WORK3\S-332-06\ERZ

PLAT APPROVED
7/14/2006

DONALD C. BAKER SURVEYING
138 N. CLAY STREET
MILLERSBURG, OHIO 44654
PH. 330-674-4788
FAX 330-674-6027

200600045026
BLAIR BOWER ATTORNEY
MILLERSBURG, OH 44654