

KNOX TOWNSHIP
 N.W. QTR. SECTION 20
 T-17 N; R-14 W
 HOLMES COUNTY, OHIO

SURVEYED FOR: TIM ROHR


REFERENCES

- DEED VOL. 119 PAGE 158
- DEED VOL. 248 PAGE 654
- O.R. VOL. 69 PAGE 646
- O.R. VOL. 132 PAGE 113
- O.R. VOL. 134 PAGE 237
- PLAT VOL. 16 PAGE 150
- PLAT VOL. 17 PAGE 7
- BEARINGS FROM PLAT VOL. 16 PAGE 150




I CERTIFY THIS SURVEY TO BE CORRECT TO THE BEST OF MY KNOWLEDGE.

Donald C. Baker
 DONALD C. BAKER P.S. 6938
 DATE: JULY 17, 2006
 KES\AEG
 FILE NAME: WORK3\S-527-06\ERZ

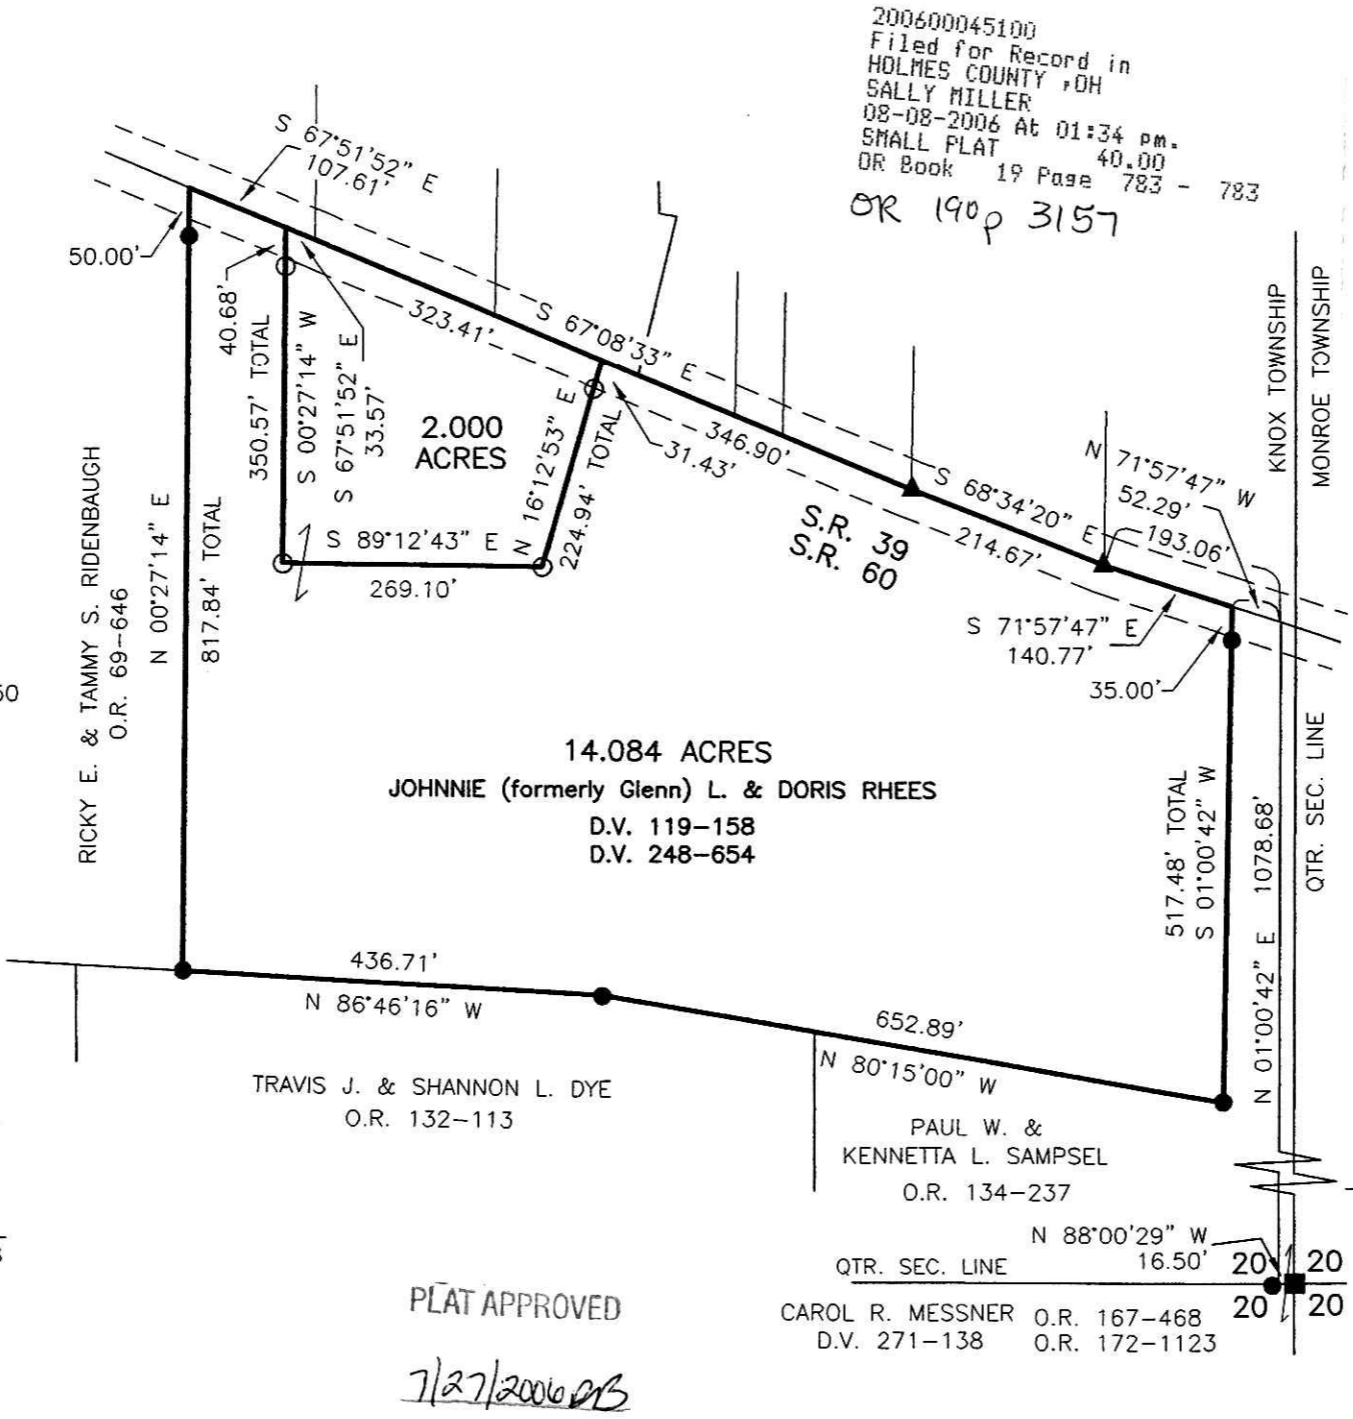

200600045100
 PAUL A
 MILLER LAW
 MILLERSBURG, OH

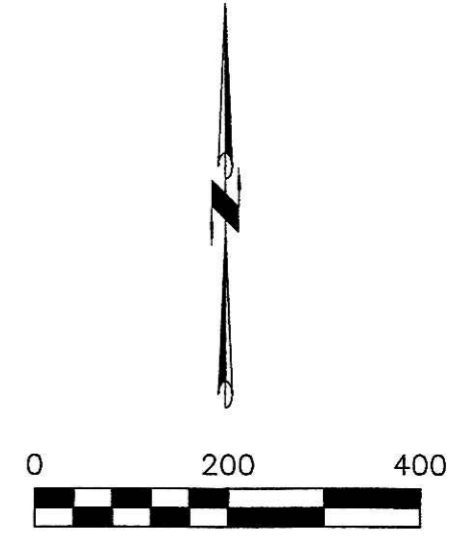

- STONE FOUND
- ▲ R.R. SPIKE FOUND
- 5/8" REBAR FOUND UNLESS OTHERWISE NOTED
- 5/8" REBAR SET WITH I.D. CAP I.D. CAP MARKED "BAKER 6938"

PLAT APPROVED

7/27/2006 DB

DONALD C. BAKER SURVEYING
 138 N. CLAY STREET
 MILLERSBURG, OHIO 44654
 PH. 330-674-4788
 FAX 330-674-6027

Instrument 200600045100 OR Book Page 19 783