

SCALE: 1"=100'

- 5/8" REBAR FOUND UNLESS OTHERWISE NOTED
- ▲ R.R. SPIKE FOUND
- 5/8" REBAR WITH I.D. CAP SET I.D. CAP MARKED "BAKER 6938"

200600045226
 Filed for Record in
 HOLMES COUNTY, OH
 SALLY MILLER
 08-17-2006 At 10:30 am.
 SMALL PLAT 40.00
 OR Book 19 Page 785 - 785


OR 191 p 221

RICHLAND TOWNSHIP
N.E. QTR. SECTION 11
T-8 N; R-9 W
HOLMES COUNTY, OHIO


SURVEYED FOR: LEO HALL

REFERENCES

- DEED VOL. 264 PAGE 184
- O.R. VOL. 93 PAGE 242
- PLAT VOL. 16 PAGE 936
- BEARINGS FROM PLAT VOL 16 PAGE 936

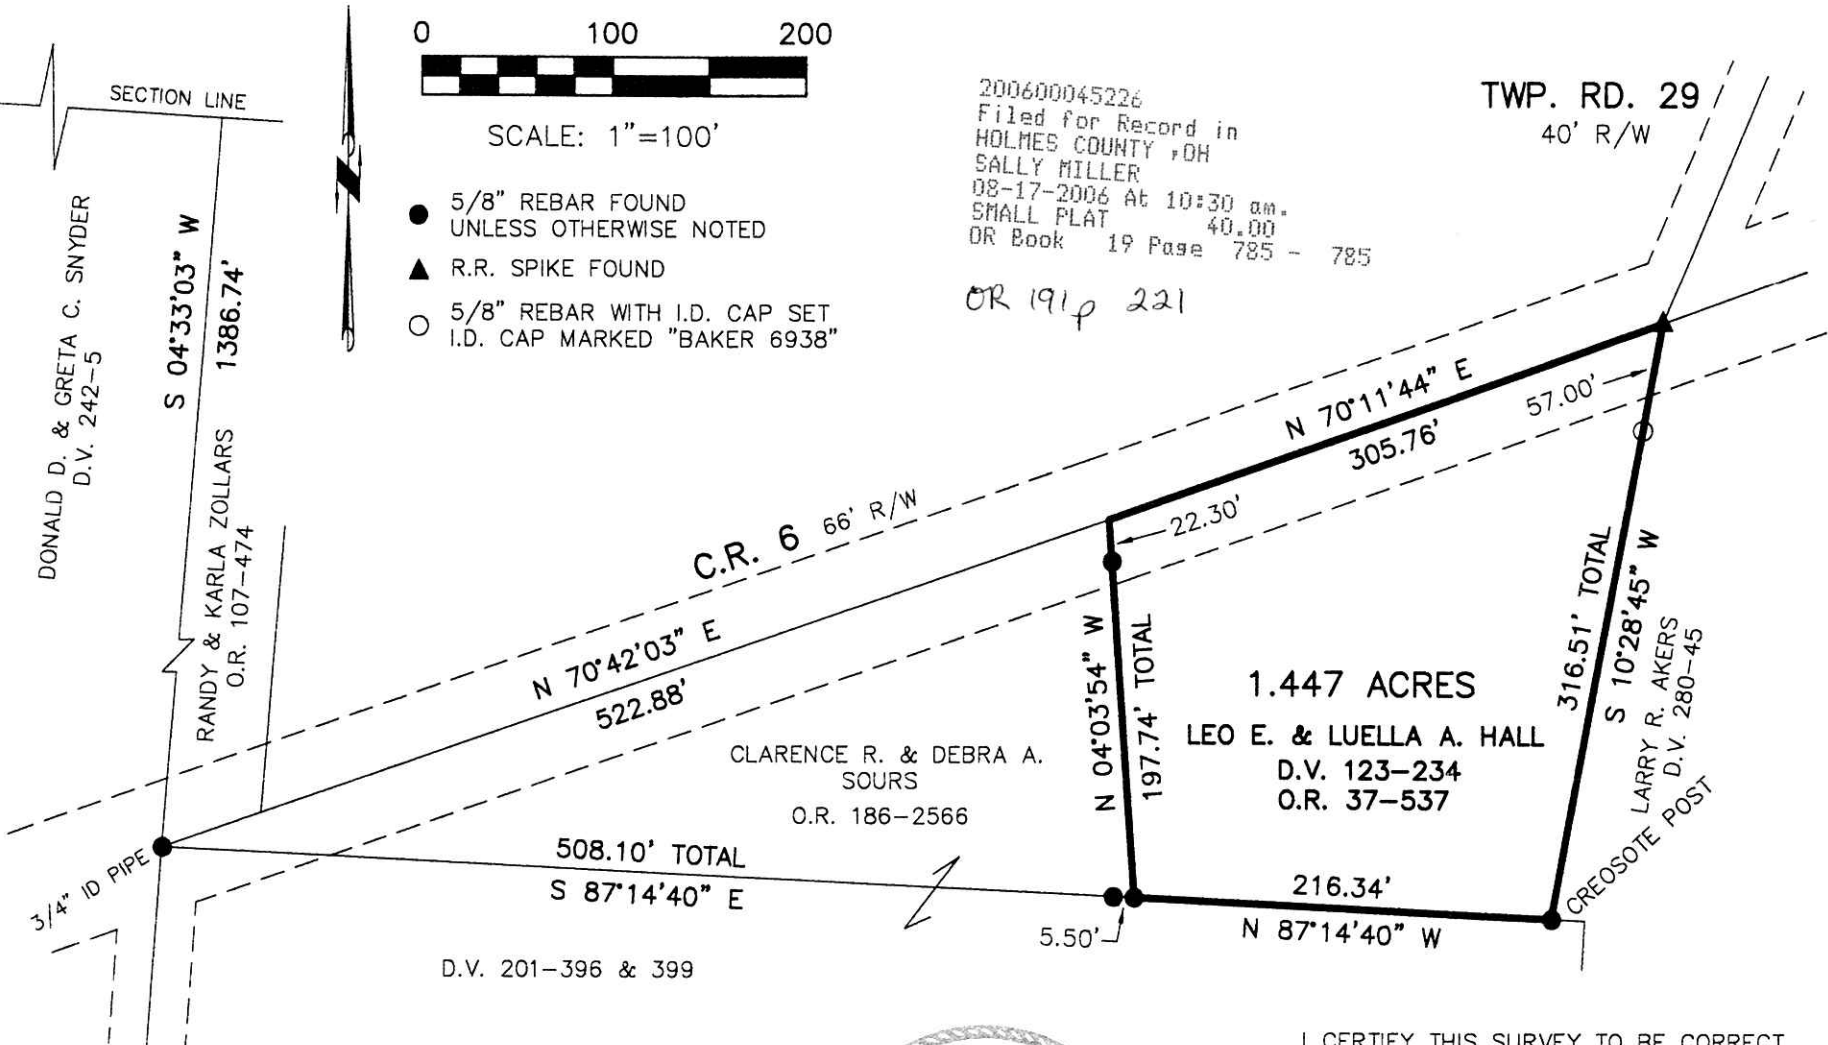


200600045226
 CRITCHFIELD
 & JOHNSTON ATTYS
 MILLERSBURG, OH

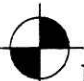
DONALD C. BAKER SURVEYING
 138 N. CLAY ST.
 MILLERSBURG, OHIO, 44654
 PH. 330-674-4788
 FAX. 330-674-6027

TWP. RD. 34
 40' R/W



I CERTIFY THIS SURVEY TO BE CORRECT TO THE BEST OF MY KNOWLEDGE.


 DONALD C. BAKER P.S. 6938
 DATE: FEBRUARY 23, 2006

FDB\NLP
 File Name: WORK2\S-22-06\ERZ

PLAT APPROVED

8/2/2006

Instrument
 200600045226 OR
 Book Page
 19 785