

HARDY TOWNSHIP  
3RD. QTR., LOT 7  
T-9 N; R-7 W  
HOLMES COUNTY, OHIO

SURVEYED FOR: DAVID L. WEISS & BILL BAKER

200600045438  
Filed for Record in  
HOLMES COUNTY, OH  
SALLY MILLER  
08-30-2006 At 10:48 am.  
SMALL PLAT 40.00  
OR Book 19 Page 792 - 792

OR 191p 1107


- 5/8" REBAR FOUND  
UNLESS OTHERWISE NOTED
- ▲ R.R. SPIKE FOUND
- STONE FOUND
- P.K. NAIL FOUND
- 5/8" REBAR WITH I.D. CAP SET  
I.D. CAP MARKED "BAKER 6938"
- △ R.R. SPIKE SET

REFERENCES

- DEED VOL. 248 PAGE 950
- DEED VOL. 270 PAGE 707
- DEED VOL. 282 PAGE 76
- O.R. VOL. 27 PAGE 193
- O.R. VOL. 75 PAGE 561
- PLAT VOL. 14 PAGE 15
- PLAT VOL. 18 PAGE 189
- PLAT VOL. 10 PAGE 866
- PLAT VOL. 10 PAGE 461
- PLAT VOL. 5 PAGE 104
- PLAT VOL. 10 PAGE 152
- PLAT VOL. 7 PAGE 89

BEARINGS FROM  
PLAT VOL. 14 PAGE 15

200600045438  
HEARTLAND  
TITLE  
MILLERSBURG, OH

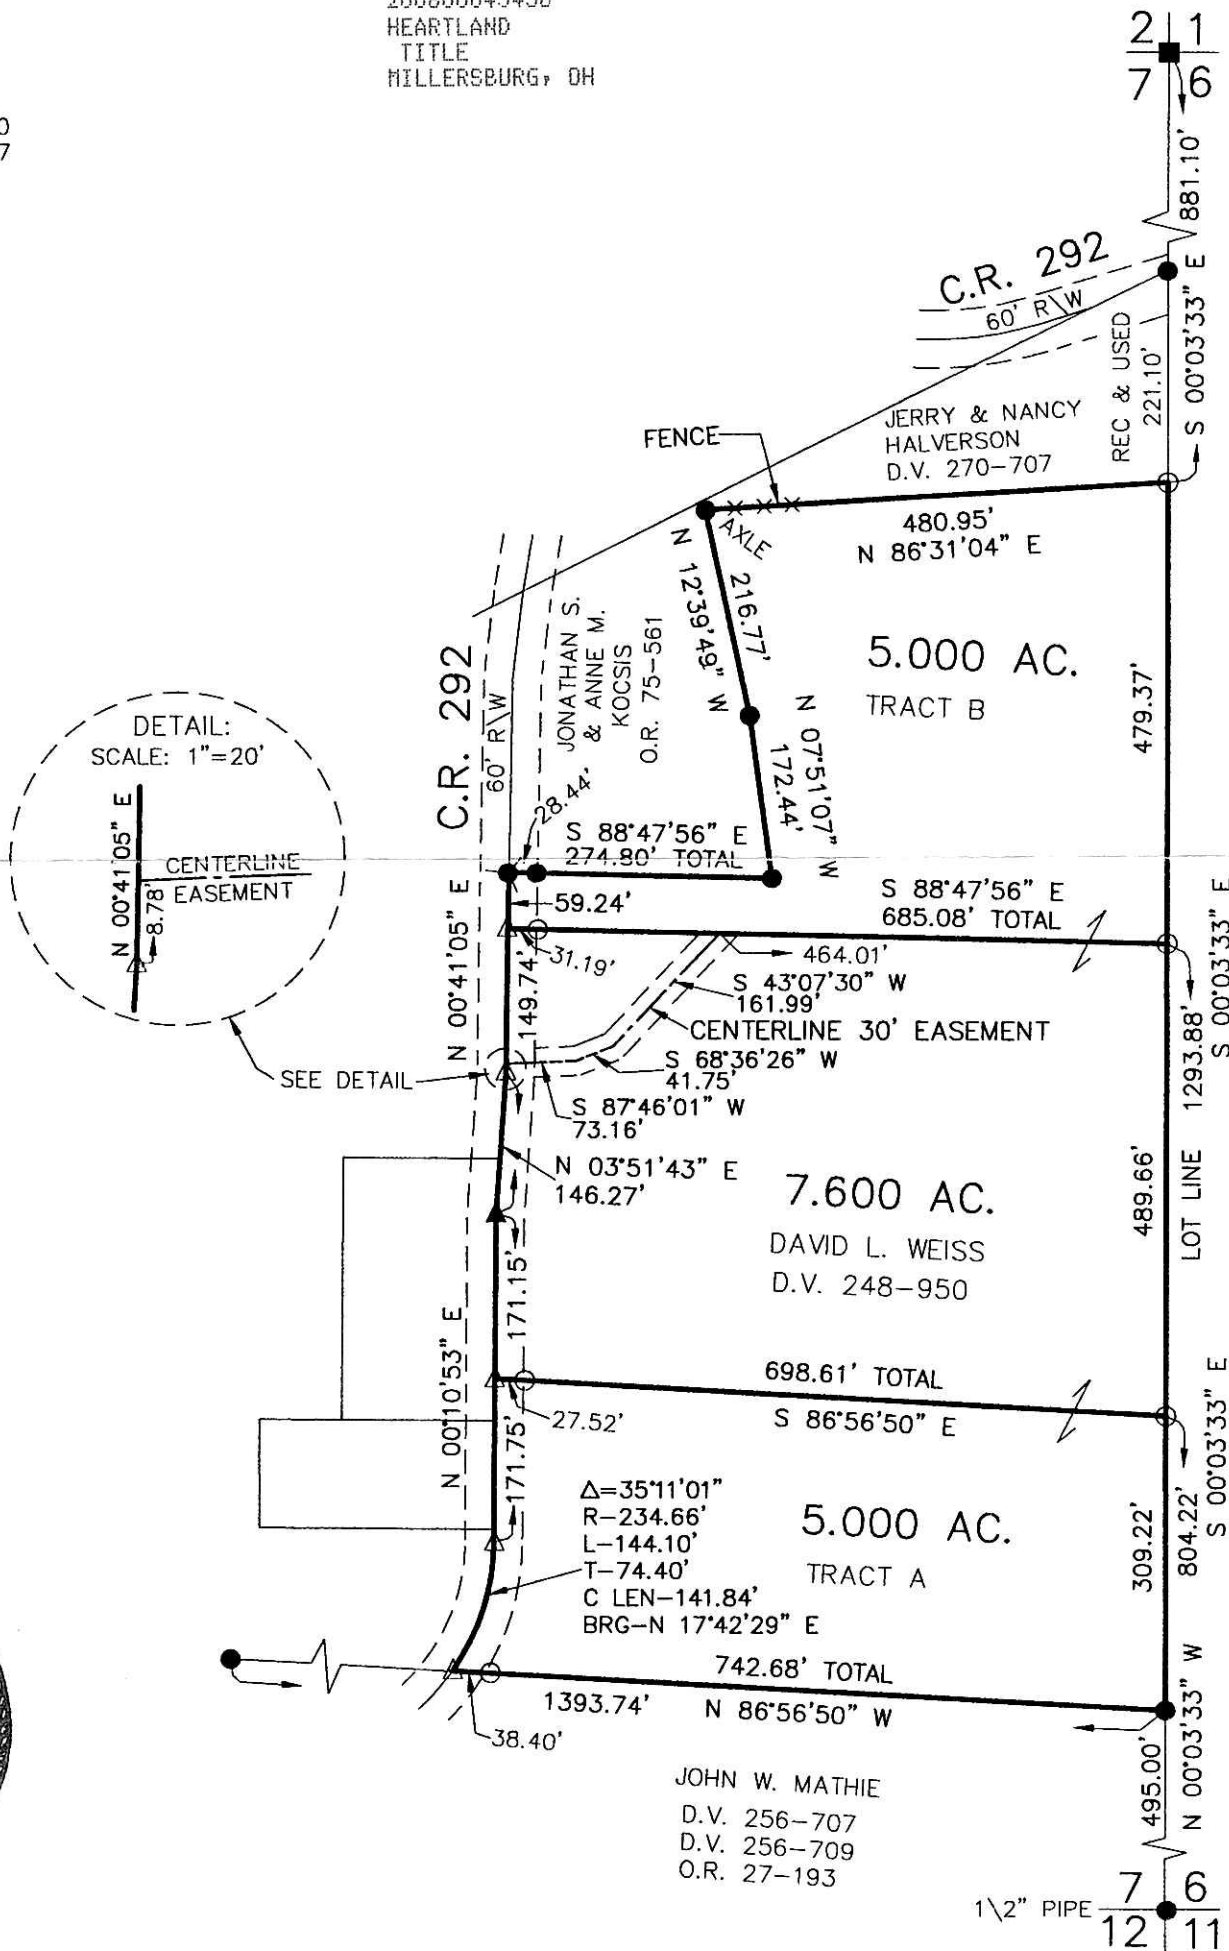

I CERTIFY THIS SURVEY TO BE CORRECT  
TO THE BEST OF MY KNOWLEDGE.

*Donald C. Baker*  
DONALD C. BAKER P.S. 6938  
DATE: AUG. 10, 2006

FDB\ALG  
File Name: WORK2\S-551-06



DONALD C. BAKER SURVEYING  
138 N. CLAY ST.  
MILLERSBURG, OHIO, 44654  
PH. 330-674-4788  
FAX. 330-674-6027

PLAT APPROVED

8/23/2006