


200600045451
 PAUL A
 MILLER LAW
 MILLERSBURG, OH



- 5/8" REBAR FOUND
- 5/8" REBAR WITH I.D. CAP SET
I.D. CAP MARKED "BAKER 6938"

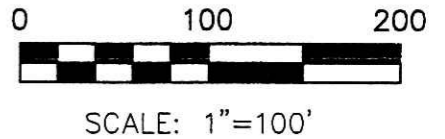

I CERTIFY THIS SURVEY TO BE CORRECT
 TO THE BEST OF MY KNOWLEDGE.

Donald C. Baker
 DONALD C. BAKER P.S. 6938
 DATE: JUNE 27, 2006

FDB\AEG
 File Name: WORK2\S-417-06\ERZ

PLAT APPROVED

7/28/2006 AB

Instrument
 200600045451 OR
 Book Page
 19 793

SALT CREEK TOWNSHIP
 3RD. QTR., LOT 23
 T-10 N; R-5 W
 HOLMES COUNTY, OHIO
 SURVEYED FOR: ADEN J. MILLER


ROY U. & ANNA YODER
 O.R. 144-331


200600045451
 Filed for Record in
 HOLMES COUNTY, OH
 SALLY MILLER
 08-30-2006 At 03:11 pm.
 SMALL PLAT 40.00
 OR Book 19 Page 793 - 793

OR 191 p 1189

REFERENCES

- DEED VOL. 230 PAGE 753
- DEED VOL. 253 PAGE 284
- O.R. VOL. 40 PAGE 219
- O.R. VOL. 144 PAGE 331
- PLAT VOL. 12 PAGE 782
- PLAT VOL. 18 PAGE 579
- PLAT VOL. 19 PAGE 503
- BEARINGS FROM PLAT VOL 12 PAGE 782

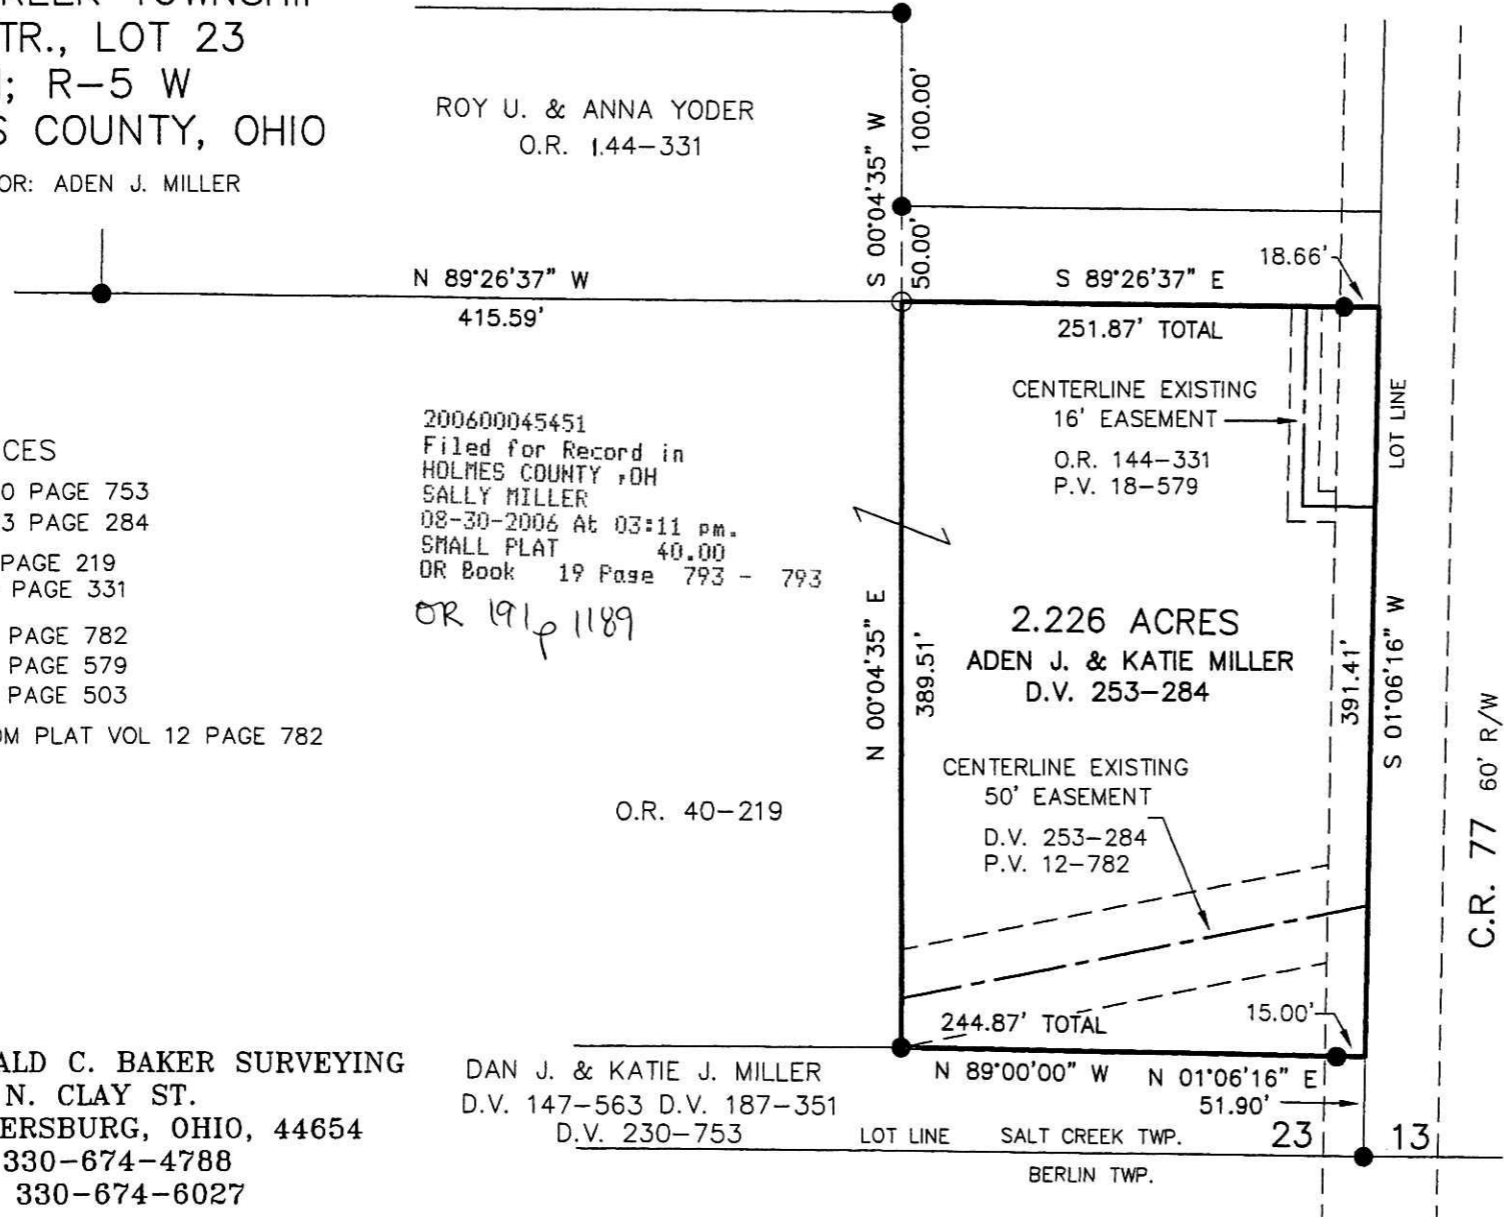

 DONALD C. BAKER SURVEYING
 138 N. CLAY ST.
 MILLERSBURG, OHIO, 44654
 PH. 330-674-4788
 FAX. 330-674-6027

DAN J. & KATIE J. MILLER
 D.V. 147-563 D.V. 187-351
 D.V. 230-753

LOT LINE SALT CREEK TWP. 23 13
 BERLIN TWP.

C.R. 77 60' R/W