

SALT CREEK TOWNSHIP  
 3RD. QTR., LOT 9  
 T-10 N; R-5 W  
 HOLMES COUNTY, OHIO

Instrument 200600045542 OR Book Page 19 795


SURVEYED FOR: OWEN YODER & LEVI ZOOK

200600045542  
 Filed for Record in  
 HOLMES COUNTY, OH  
 SALLY MILLER  
 09-05-2006 At 02:23 pm.  
 SMALL PLAT 40.00  
 OR Book 19 Page 795 - 795  
 OR 191 p 1723

REFERENCES

- DEED VOL. 275 PAGE 950
- O.R. VOL. 158 PAGES 466 & 469
- PLAT VOL. 2 PAGE 263
- PLAT VOL. 18 PAGE 693
- BEARINGS FROM PLAT VOL. 18 PAGE 693

200600045542  
 MILLER MAST  
 & MASON ATTYS  
 MILLERSBURG, OH

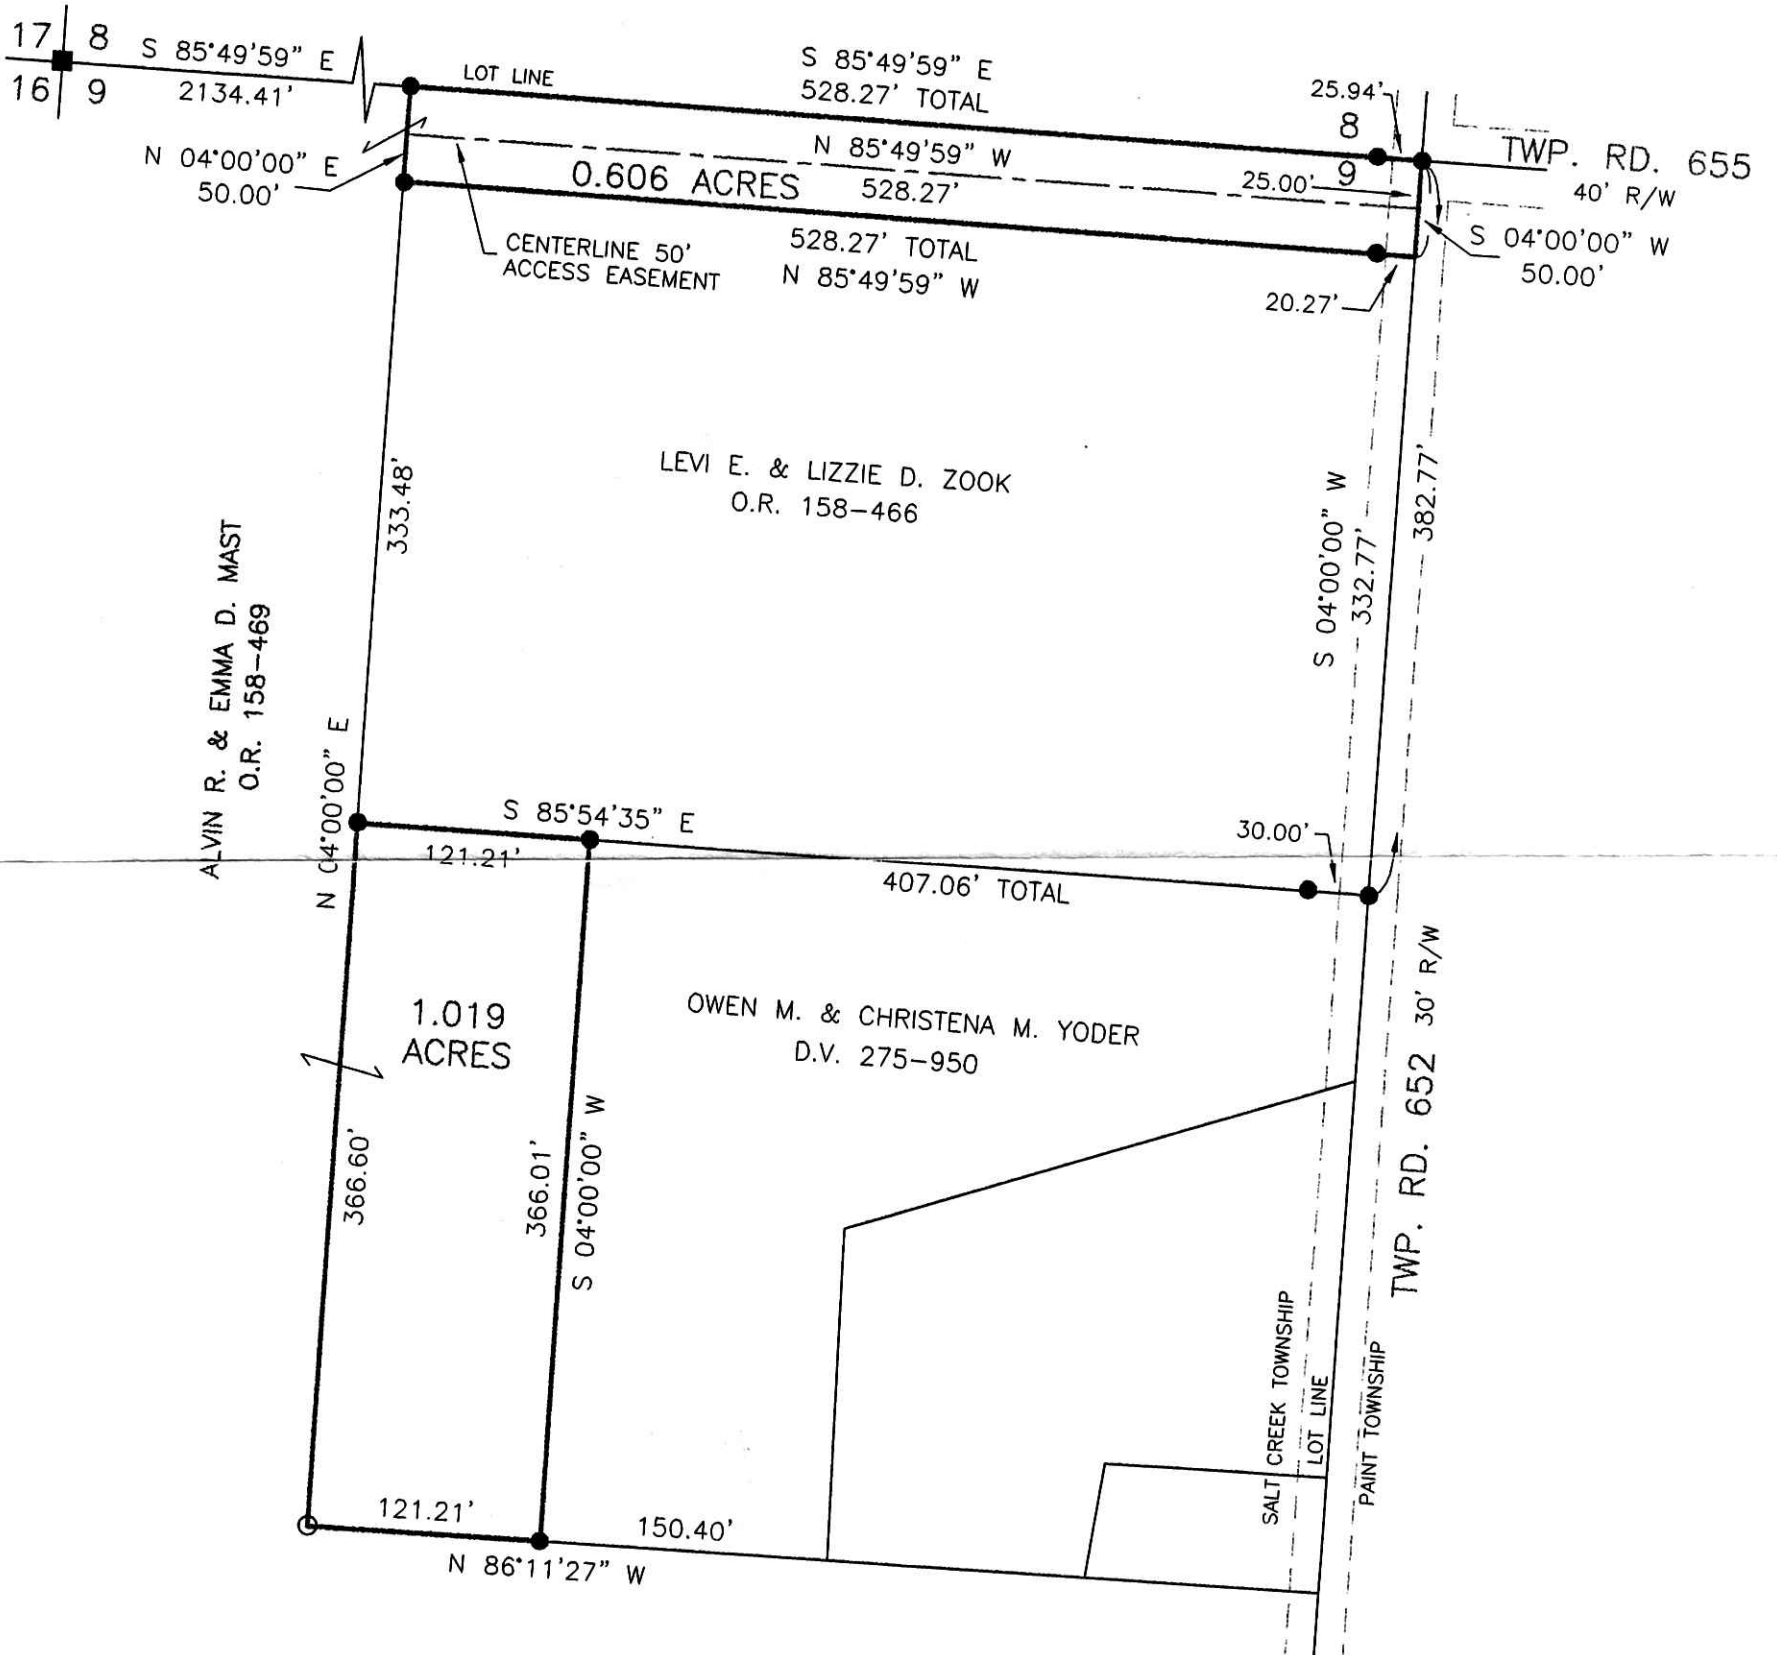

SCALE: 1"=100'

- STONE FOUND
- 5/8" REBAR FOUND UNLESS OTHERWISE NOTED
- 5/8" REBAR SET WITH I.D. CAP I.D. CAP MARKED "BAKER 6938"



DONALD C. BAKER SURVEYING  
 138 N. CLAY STREET  
 MILLERSBURG, OHIO 44654  
 PH. 330-674-4788  
 FAX 330-674-6027

PLAT APPROVED

8/28/2006



I CERTIFY THIS SURVEY TO BE CORRECT TO THE BEST OF MY KNOWLEDGE.

*[Signature]*  
 JAMIE D. DARR P.S. 7755

DATE: JULY 12, 2006  
 JDD/AEG  
 FILE NAME: WORK3\S-446-06\ERZ  
 INV: S-446-06 & S-447-06