


KILLBUCK TOWNSHIP
S.W. QTR. SECTION 6
T-8 N; R-7 W
HOLMES COUNTY, OHIO
SURVEYED FOR: DALE DUNCAN

- REFERENCES
- DEED VOL. 234 PAGE 309
 - DEED VOL. 243 PAGE 337
 - DEED VOL. 252 PAGE 560
 - DEED VOL. 256 PAGE 193
 - DEED VOL. 273 PAGE 424
 - DEED VOL. 274 PAGE 400
 - O.R. VOL. 24 PAGE 356
 - PLAT VOL. 12 PAGE 734
 - PLAT VOL. 13 PAGE 69
 - PLAT VOL. 16 PAGE 979
- BEARINGS FROM PLAT VOL 16 PAGE 979

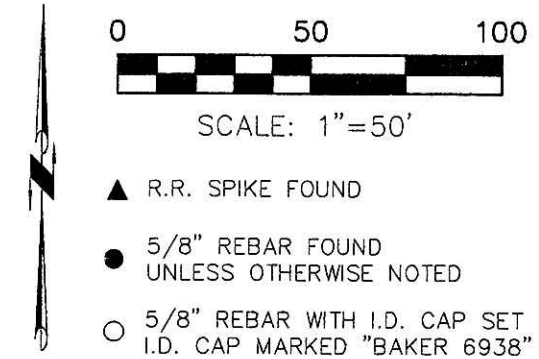

200600045649
Filed for Record in
HOLMES COUNTY, OH
SALLY MILLER
09-12-2006 At 12:19 pm.
SMALL PLAT 40.00
OR Book 19 Page 801 - 801
ORV 191 pages 2120+2122

200600045649
BLAIR BOWER ATTY
MILLERSBURG, OH



I CERTIFY THIS SURVEY TO BE CORRECT TO THE BEST OF MY KNOWLEDGE.


Donald C. Baker

DONALD C. BAKER P.S. 6938

DATE: AUG. 8, 2006

FDB\AEG
File Name: WORK2\S-326-06\ERZ

DONALD C. BAKER SURVEYING
138 N. CLAY ST.
MILLERSBURG, OHIO, 44654
PH. 330-674-4788
FAX. 330-674-6027

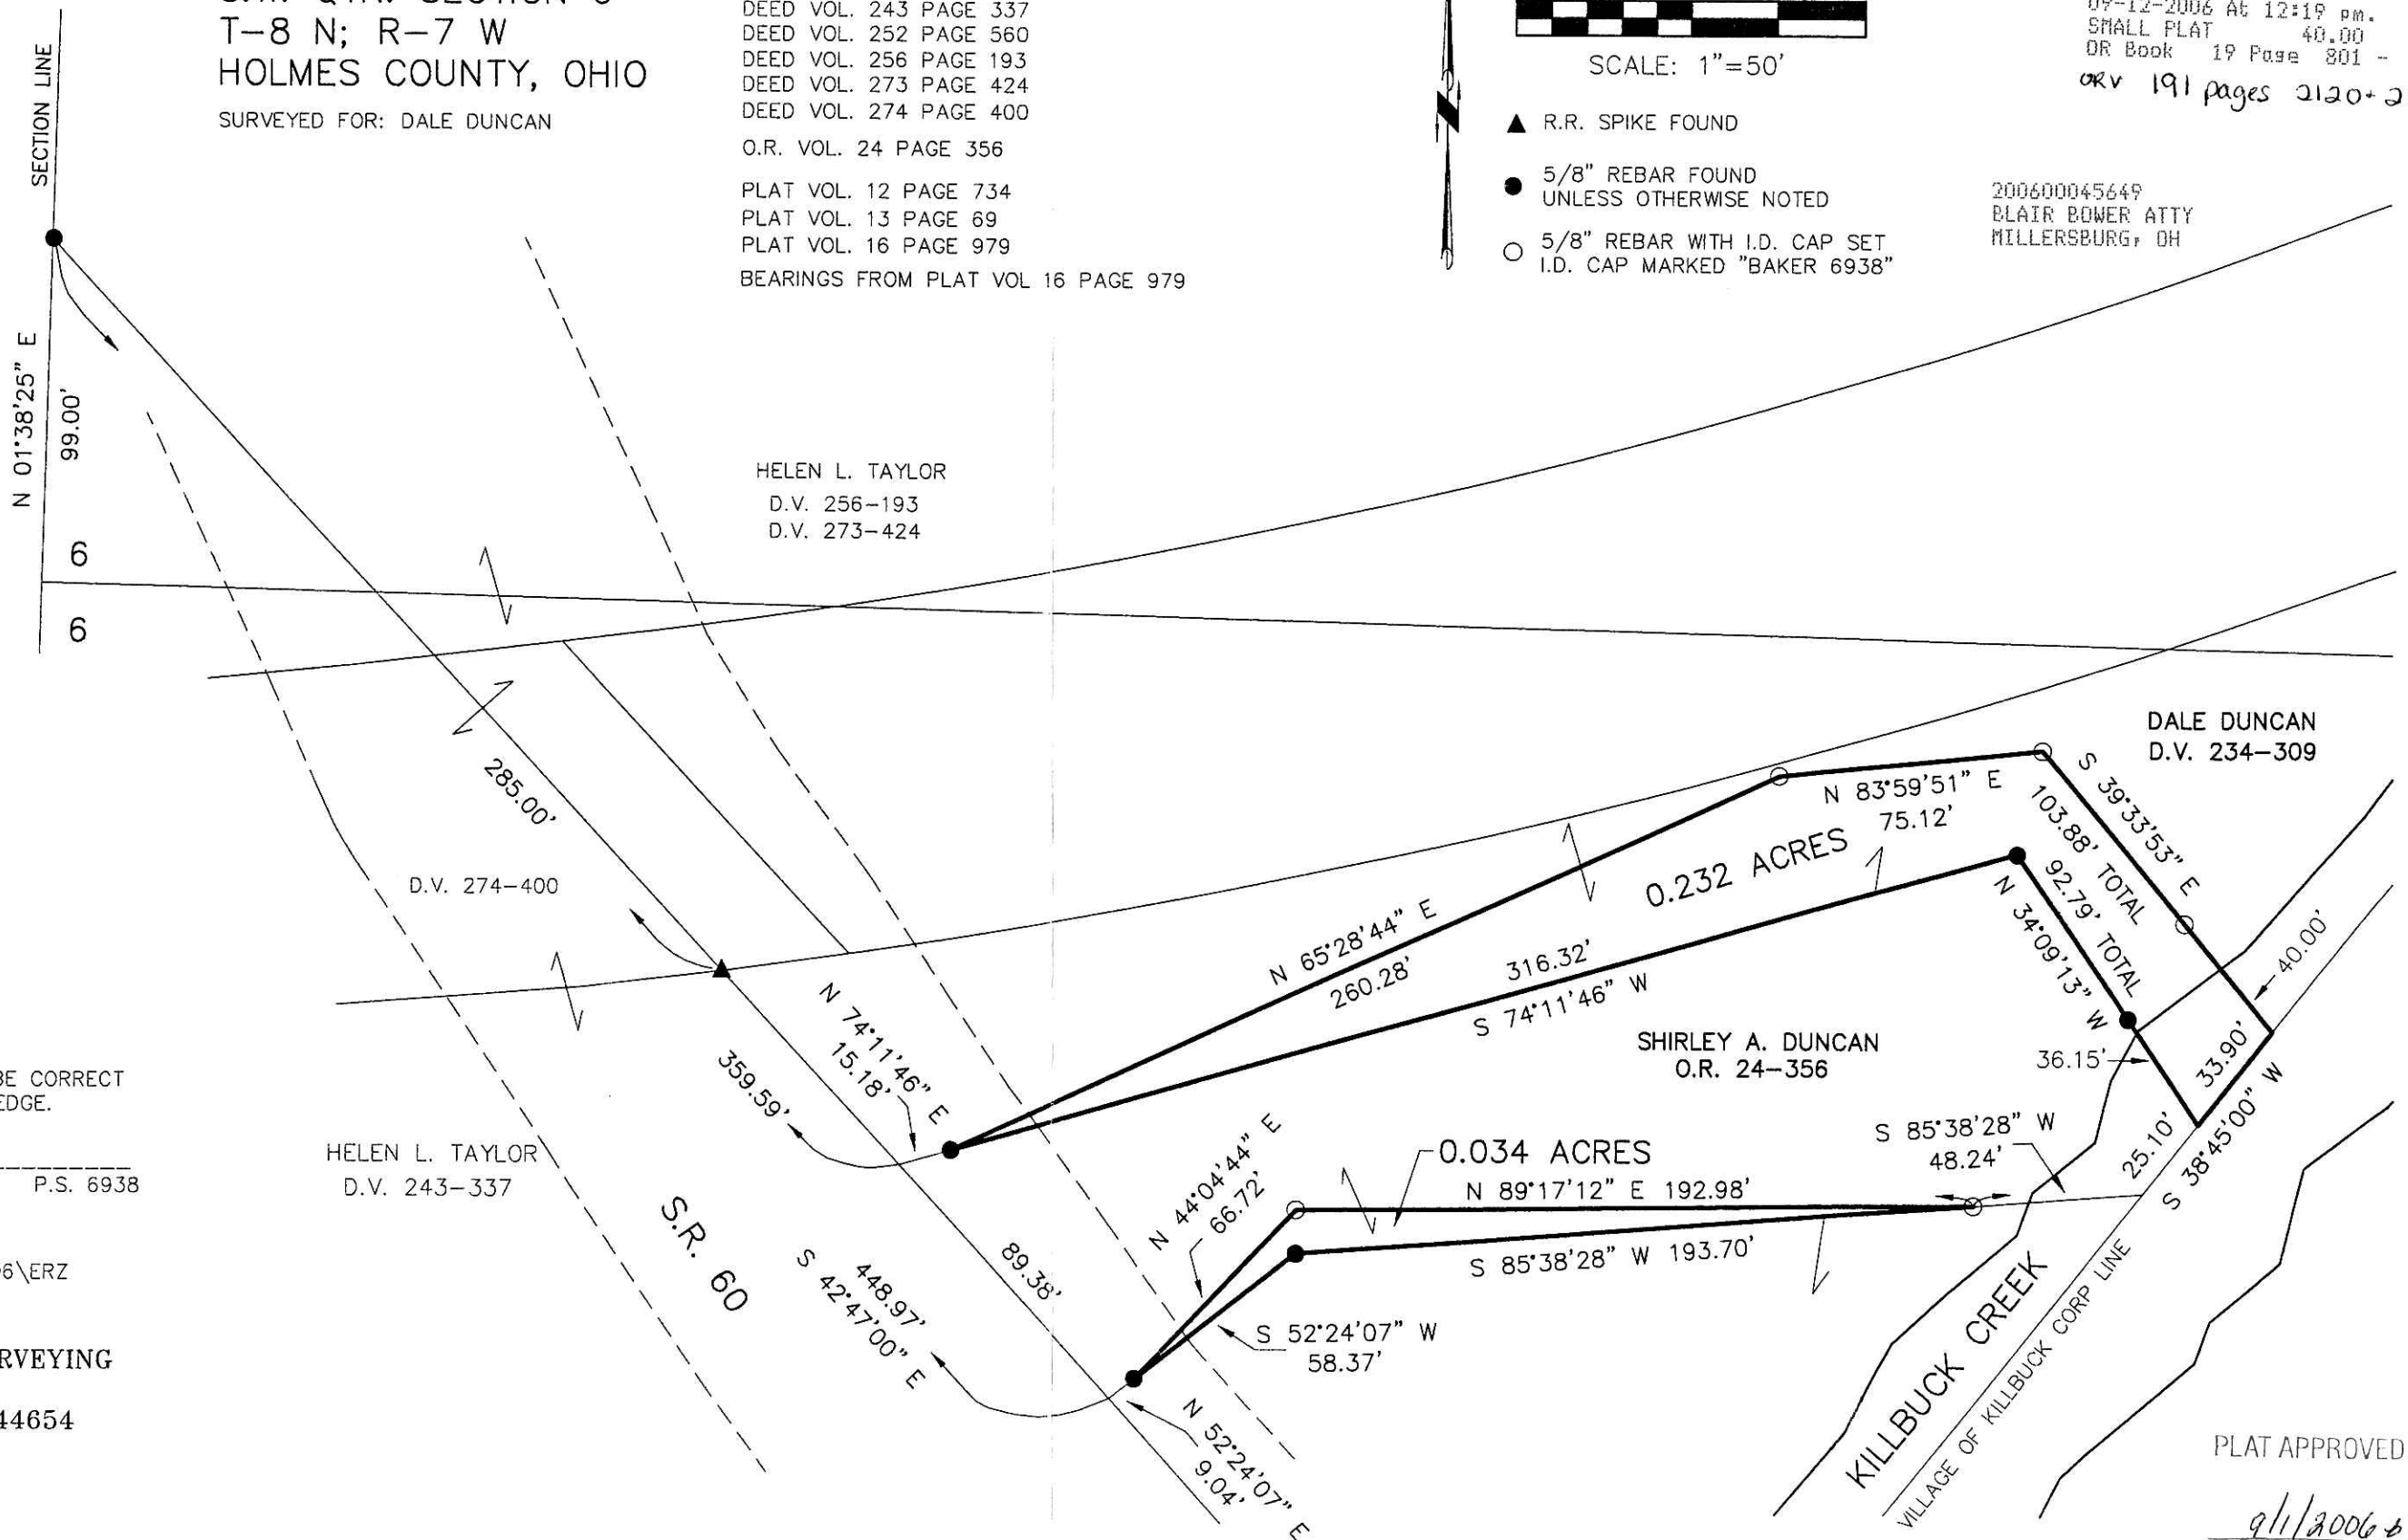

PLAT APPROVED

gll/2006