


CLARK TOWNSHIP
N.W. QTR. SECTION 14
T-8 N; R-4 W
HOLMES COUNTY, OHIO

Instrument Book Page
200600045716 OR 19 806

SURVEYED FOR: CLARA BEACHY

200600045716
Filed for Record in
HOLMES COUNTY, OH
SALLY MILLER
09-15-2006 At 11:15 am.
SMALL PLAT 40.00
OR Book 19 Page 806 - 806
BY 191 09 2389

200600045716
CRITCHFIELD, CRITCHFIELD & JOHNSON
MILLERSBURG, OH

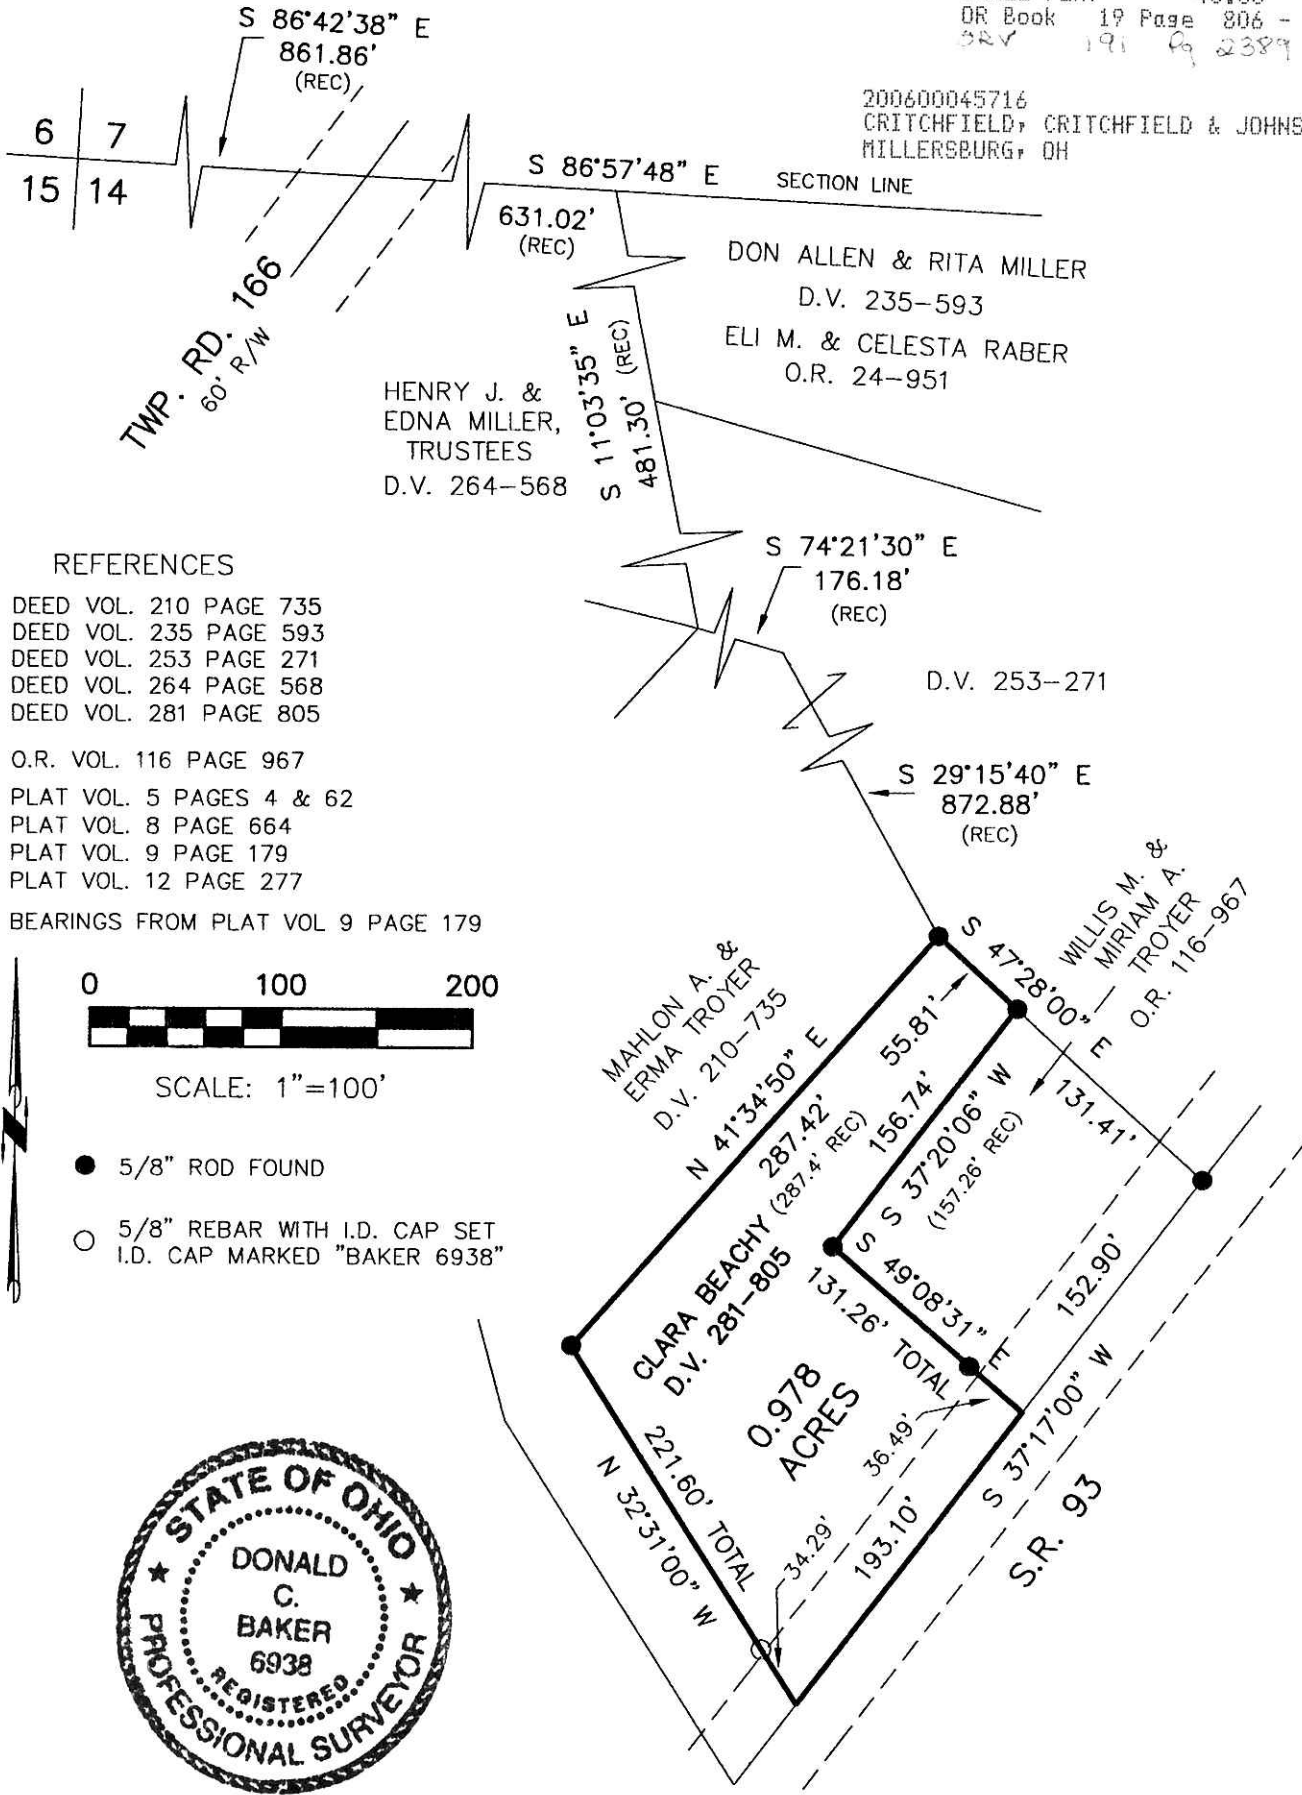


REFERENCES

- DEED VOL. 210 PAGE 735
- DEED VOL. 235 PAGE 593
- DEED VOL. 253 PAGE 271
- DEED VOL. 264 PAGE 568
- DEED VOL. 281 PAGE 805

- O.R. VOL. 116 PAGE 967
- PLAT VOL. 5 PAGES 4 & 62
- PLAT VOL. 8 PAGE 664
- PLAT VOL. 9 PAGE 179
- PLAT VOL. 12 PAGE 277

BEARINGS FROM PLAT VOL 9 PAGE 179

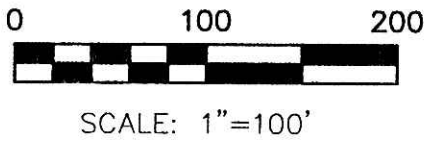

- 5/8" ROD FOUND
- 5/8" REBAR WITH I.D. CAP SET
I.D. CAP MARKED "BAKER 6938"



I CERTIFY THIS SURVEY TO BE CORRECT TO THE BEST OF MY KNOWLEDGE.

Donald C. Baker
DONALD C. BAKER P.S. 6938
DATE: JULY 3, 2006

KES\NLP
File Name: WORK2\S-318-06\ERZ



DONALD C. BAKER SURVEYING
138 N. CLAY ST.
MILLERSBURG, OHIO, 44654
PH. 330-674-4788
FAX. 330-674-6027

PLAT APPROVED

9/11/2006