

200600045867  
Filed for Record in  
HOLMES COUNTY, OH  
SALLY MILLER  
09-22-2006 At 12:23 pm.  
SMALL PLAT 40.00  
DR Book 19 Page 809 - 809  
CRV 191 page 2936


Instrument Book Page  
200600045867 OR 19 809

HARDY TOWNSHIP  
3RD. QTR., LOT 2  
T-9 N; R-7 W  
HOLMES COUNTY OHIO

SURVEYED FOR: BILL EARNEY

REFERENCES

- DEED VOL. 212 PAGE 699
- DEED VOL. 262 PAGE 22
- O.R. VOL. 38 PAGE 549
- PLAT VOL. 6 PAGE 144
- PLAT VOL. 8 PAGE 734
- PLAT VOL. 16 PAGE 303
- PLAT VOL. 17 PAGE 763
- BEARINGS FROM PLAT VOL. 16 PAGE 303

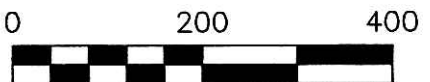


SCALE: 1"=200'

- 5/8" REBAR FOUND UNLESS OTHERWISE NOTED
- 5/8" REBAR SET WITH I.D. CAP I.D. CAP MARKED "BAKER 6938"



**DONALD C. BAKER SURVEYING**  
138 N. CLAY STREET  
MILLERSBURG, OHIO 44654  
PH. 330-674-4788  
FAX 330-674-6027

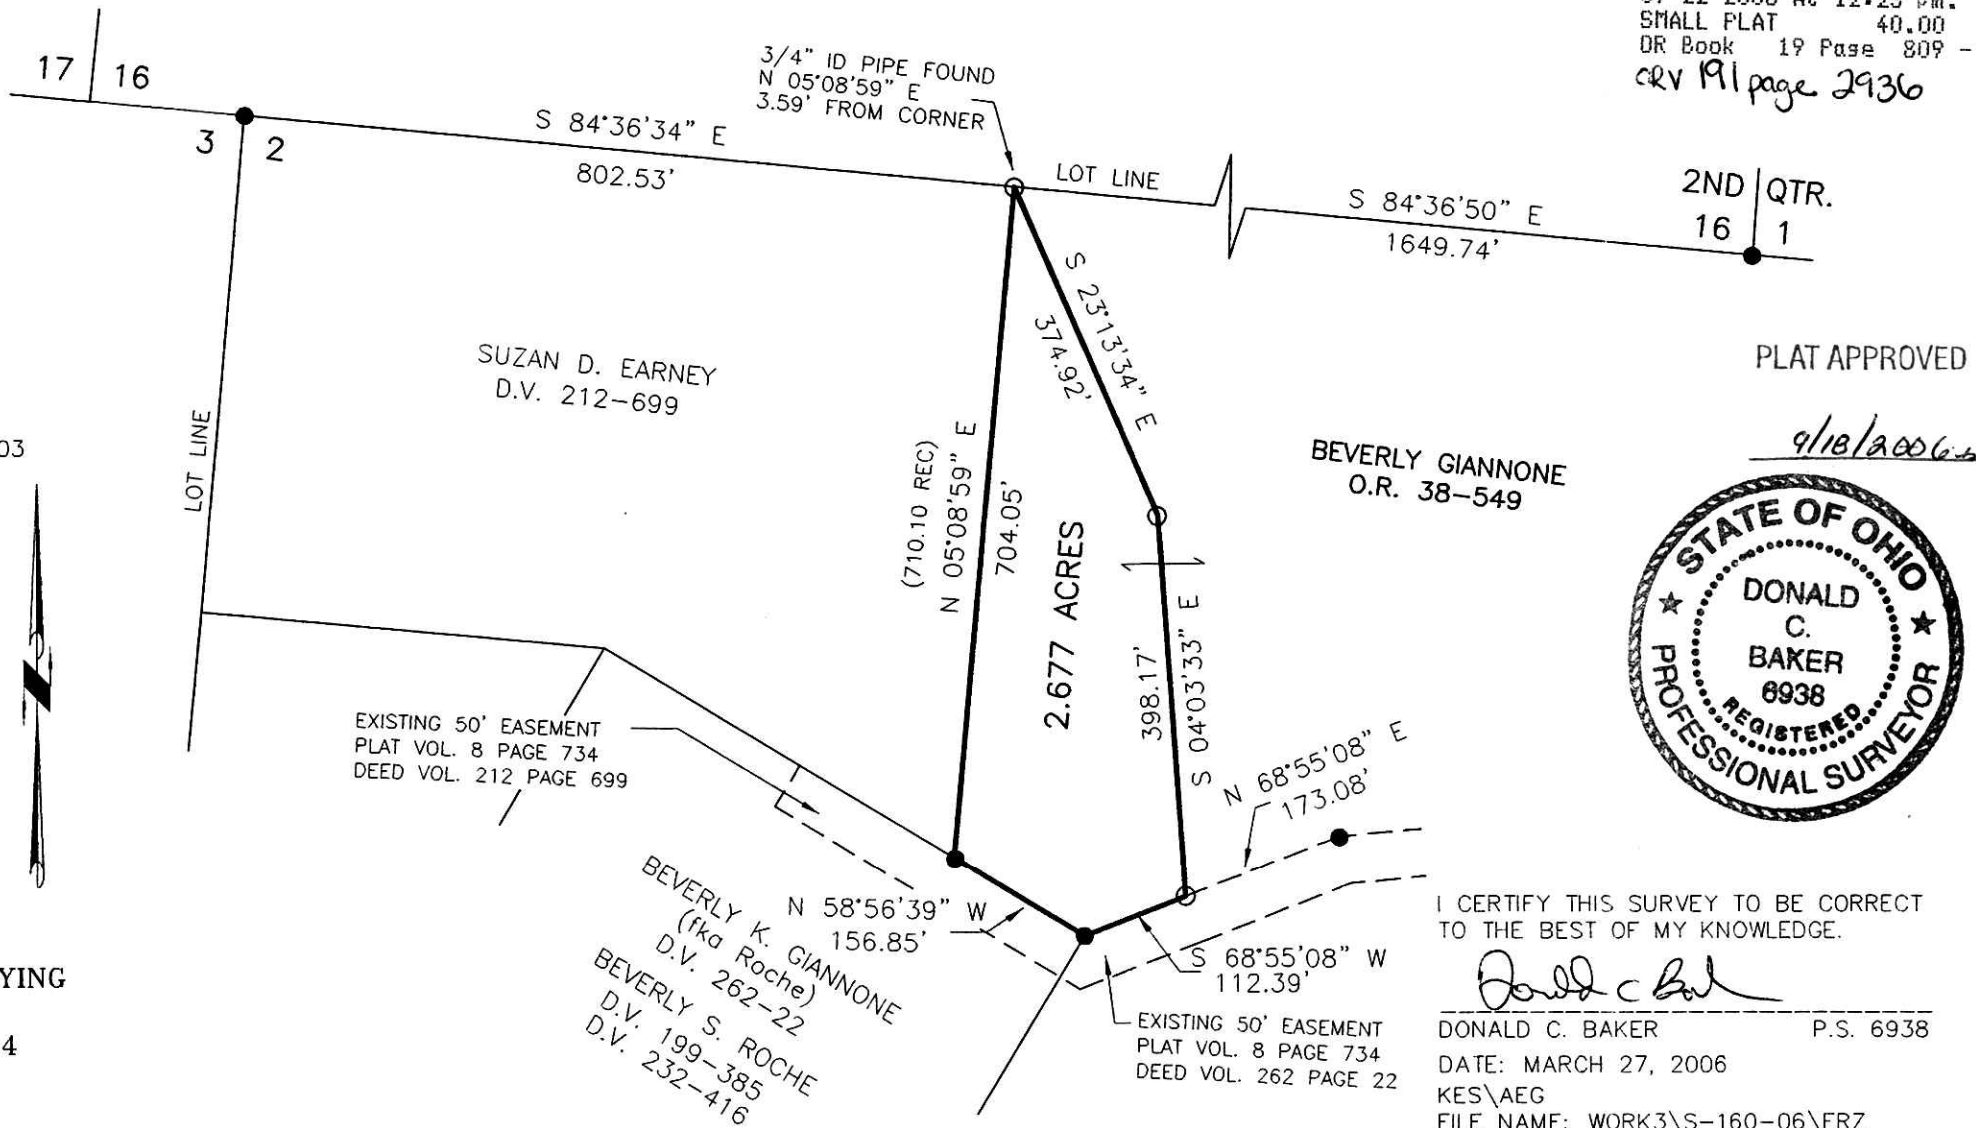

PLAT APPROVED

9/18/2006

BEVERLY GIANNONE  
O.R. 38-549



I CERTIFY THIS SURVEY TO BE CORRECT TO THE BEST OF MY KNOWLEDGE.

*Donald C. Baker*

DONALD C. BAKER P.S. 6938  
DATE: MARCH 27, 2006  
KES\AEG  
FILE NAME: WORK3\S-160-06\ERZ