

VOL 6019 PAGE 820

200600046023
 Filed for Record in
 HOLMES COUNTY, OH
 SALLY MILLER
 10-03-2006 At 09:45 am.
 SMALL PLAT 40.00
 OR Book 19 Page 820 - 820
 ORv 192 page 72

200600046023
 MILLER MAST & MASON LTD
 MILLERSBURG, OH 44654

BERLIN TOWNSHIP
 S.E. QTR. SECTION 6
 T-9 N; R-5 W
 HOLMES COUNTY, OHIO

SURVEYED FOR: ALAN ZINCK

0 50 100




SCALE: 1"=50'

- 1-1/2" PIPE FOUND UNLESS OTHERWISE NOTED
- STONE FOUND
- ▲ R.R. SPIKE FOUND
- 5/8" REBAR WITH I.D. CAP SET I.D. CAP MARKED "BAKER 6938"

REFERENCES

- DEED VOL. 241 PAGE 767
- O.R. VOL. 125 PAGE 492
- O.R. VOL. 28 PAGE 877
- O.R. VOL. 176 PAGE 1708
- PLAT VOL. 12 PAGE 181
- PLAT VOL. 8 PAGE 70
- PLAT VOL. 16 PAGE 941
- PLAT VOL. 3 PAGE 33
- PLAT VOL. 4 PAGE 137

BEARINGS FROM
 PLAT VOL. 12 PAGE 181

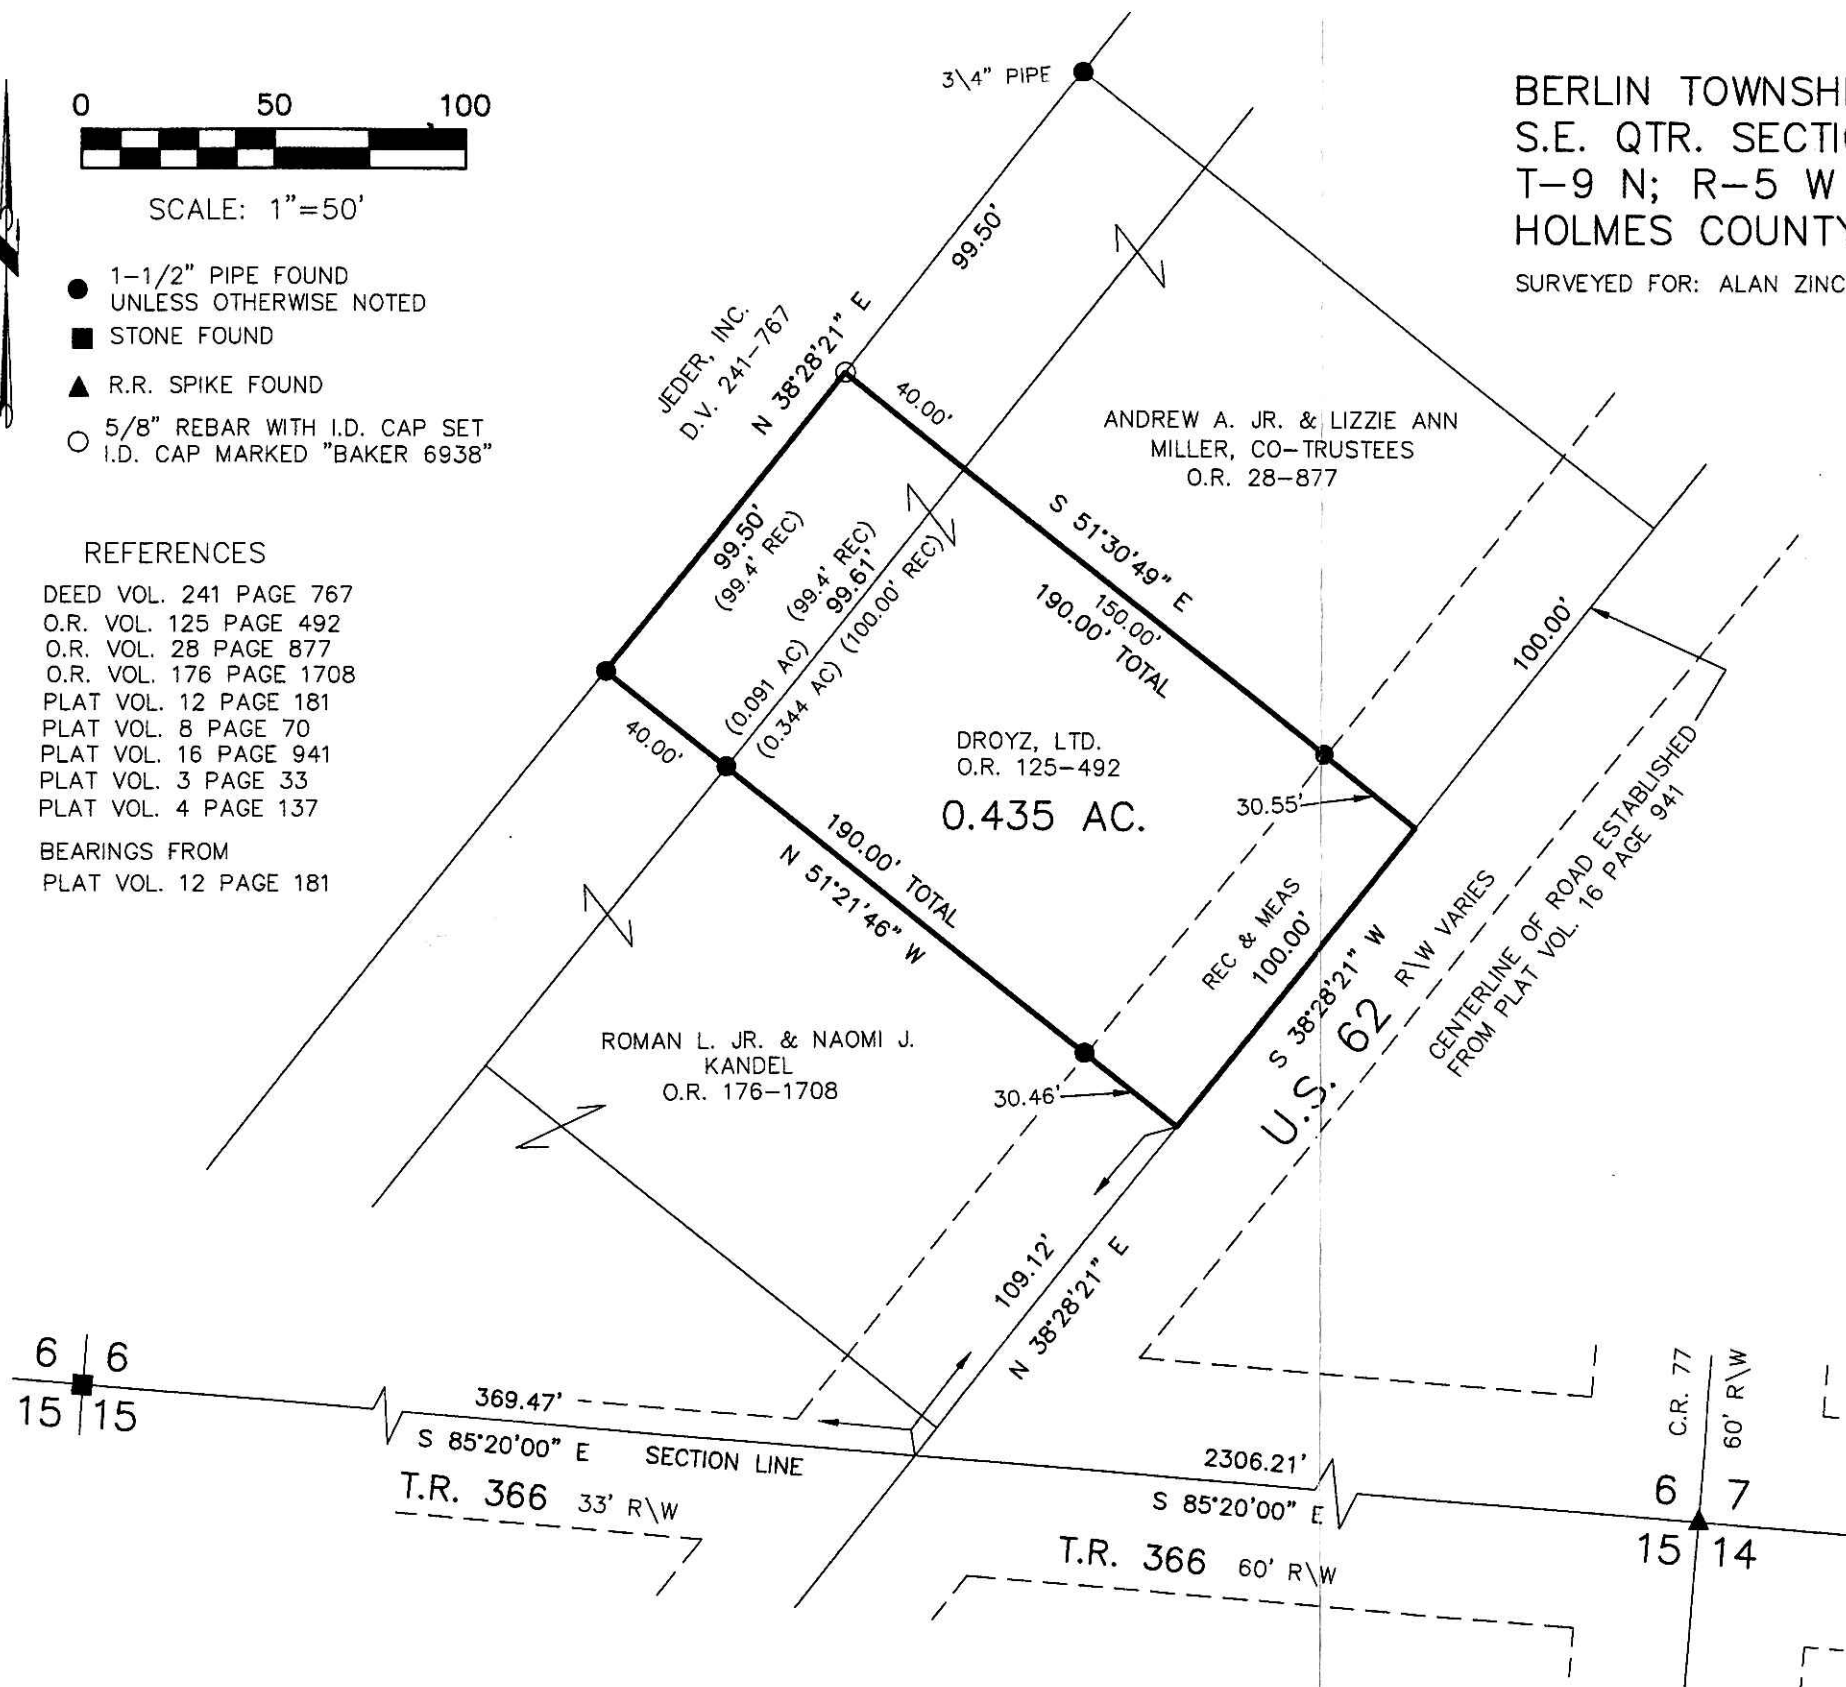

I CERTIFY THIS SURVEY TO BE CORRECT TO THE BEST OF MY KNOWLEDGE.

Donald C. Baker
 DONALD C. BAKER P.S. 6938
 DATE: SEPT. 1, 2006

ALG/AEG
 File Name: WORK2\S-595-06



DONALD C. BAKER SURVEYING
 138 N. CLAY ST.
 MILLERSBURG, OHIO, 44654
 PH. 330-674-4788
 FAX. 330-674-6027

PLAT APPROVED

9/12/2006