
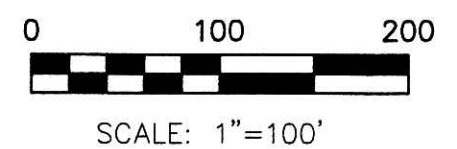


200600046077
Filed for Record in
HOLMES COUNTY, OH
SALLY MILLER
10-05-2006 At 02:40 PM.
SMALL PLAT 40.00
OR Book 19 Page 823 - 823
ORV 192 page 376

200600046077
HOLMES CTY
TITLE
MILLERSBURG, OH

RETRACEMENT OF O.R. 169-2131
PAINT TOWNSHIP
3RD. QTR., LOT 25
T-10 N; R-4 W
HOLMES COUNTY, OHIO
SURVEYED FOR: ROBERT WEAVER

- REFERENCES
- DEED VOL. 134 PAGE 37
 - DEED VOL. 249 PAGE 404
 - O.R. VOL. 101 PAGE 379
 - O.R. VOL. 122 PAGE 750
 - O.R. VOL. 169 PAGE 2131, 3320 & 3324
 - PLAT VOL. 12 PAGE 868
 - PLAT VOL. 18 PAGE 383
 - BEARINGS FROM PLAT VOL 18 PAGE 383

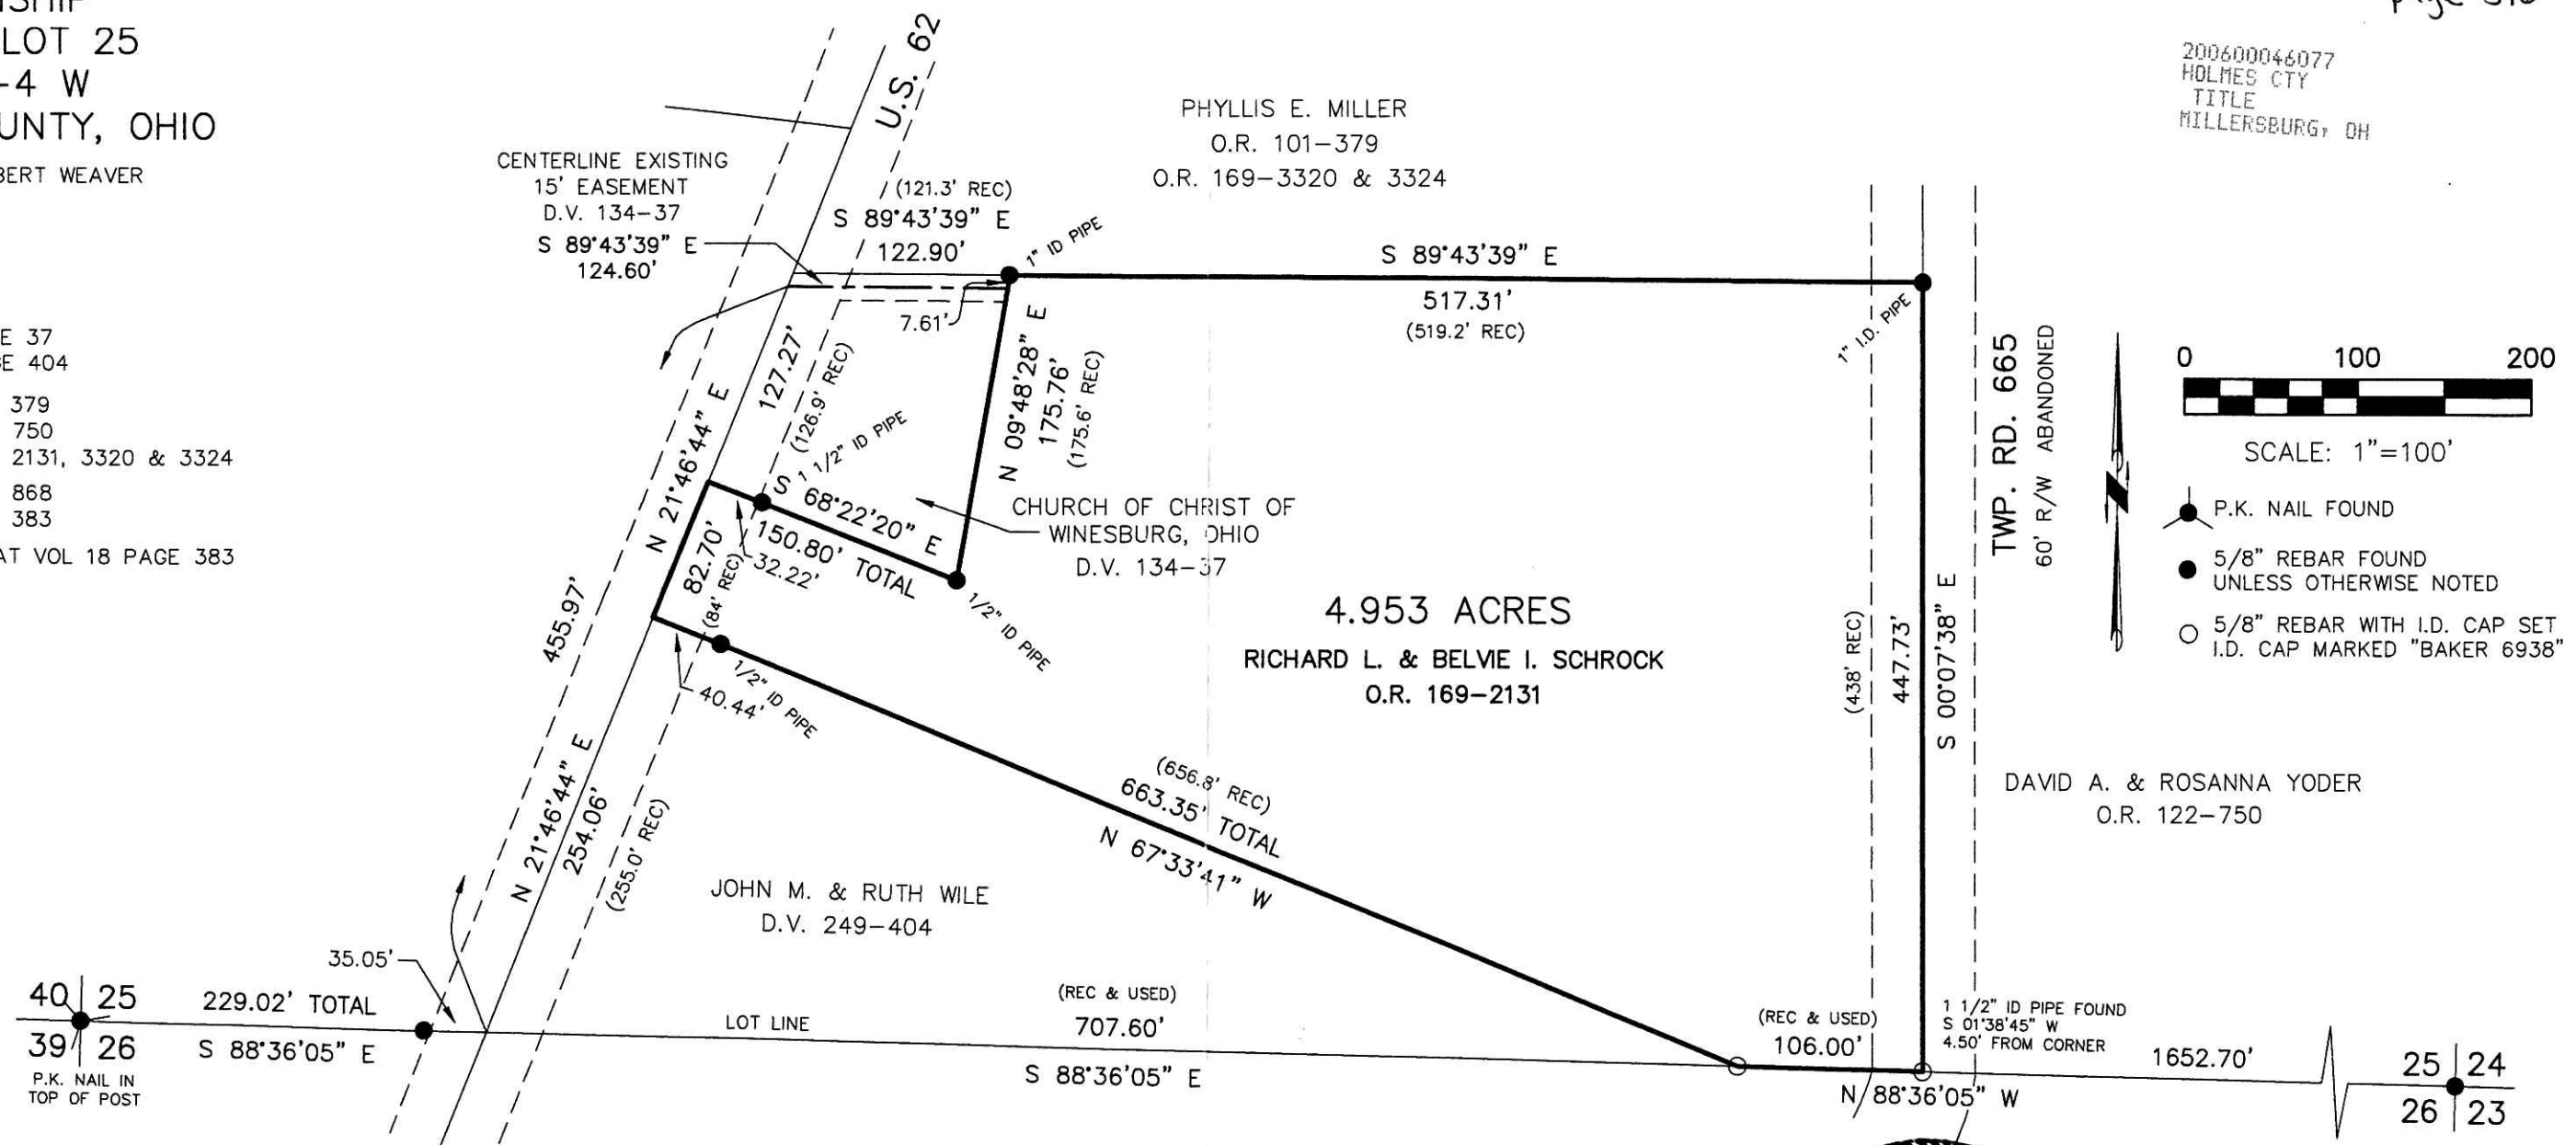


- P.K. NAIL FOUND
- 5/8" REBAR FOUND UNLESS OTHERWISE NOTED
- 5/8" REBAR WITH I.D. CAP SET, I.D. CAP MARKED "BAKER 6938"



DAVID A. & ROSANNA YODER
O.R. 122-750



I CERTIFY THIS SURVEY TO BE CORRECT TO THE BEST OF MY KNOWLEDGE.
Donald C. Baker
DONALD C. BAKER P.S. 6938
DATE: AUG. 28, 2006
FDB\DB
File Name: WORK2\S-590-06\ERZ

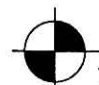 DONALD C. BAKER SURVEYING
138 N. CLAY ST.
MILLERSBURG, OHIO, 44654
PH. 330-674-4788
FAX. 330-674-6027

PLAT APPROVED
9/22/2006