

WALNUT CREEK TOWNSHIP
N.W. QTR. SECTION 5
T-8 N; R-4 W
HOLMES COUNTY, OHIO

SURVEYED FOR: OLIS E. MILLER

REFERENCES

DEED VOL. 145 PAGE 140
DEED VOL. 156 PAGE 149
DEED VOL. 270 PAGE 903
DEED VOL. 275 PAGE 130


O.R. VOL. 66 PAGE 682
PLAT VOL. 3 PAGE 25 B
PLAT VOL. 5 PAGE 89
PLAT VOL. 16 PAGE 220

BEARINGS FROM PLAT VOL. 16 PAGE 220

200600046125
CRITCHFIELD...
& JOHNSTON ATTYS
MILLERSBURG, OH

200600046125
Filed for Record in
HOLMES COUNTY, OH
SALLY MILLER
10-10-2006 At 11:52 am.
SMALL PLAT 40.00
OR Book 19 Page 825 - 825

OR 192 p 545

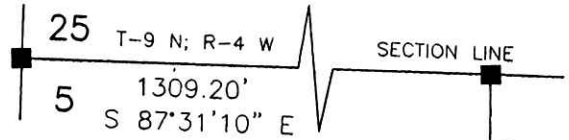

MOSE I. &
ELLEN L. BEACHY
O.R. 180-1078


PAUL R. MILLER
et al
D.V. 156-149

0 100 200



SCALE: 1"=100'

- STONE FOUND
- 5/8" REBAR FOUND
- ▲ R.R. SPIKE FOUND
- 5/8" REBAR SET WITH I.D. CAP
- I.D. CAP MARKED "BAKER 6938"

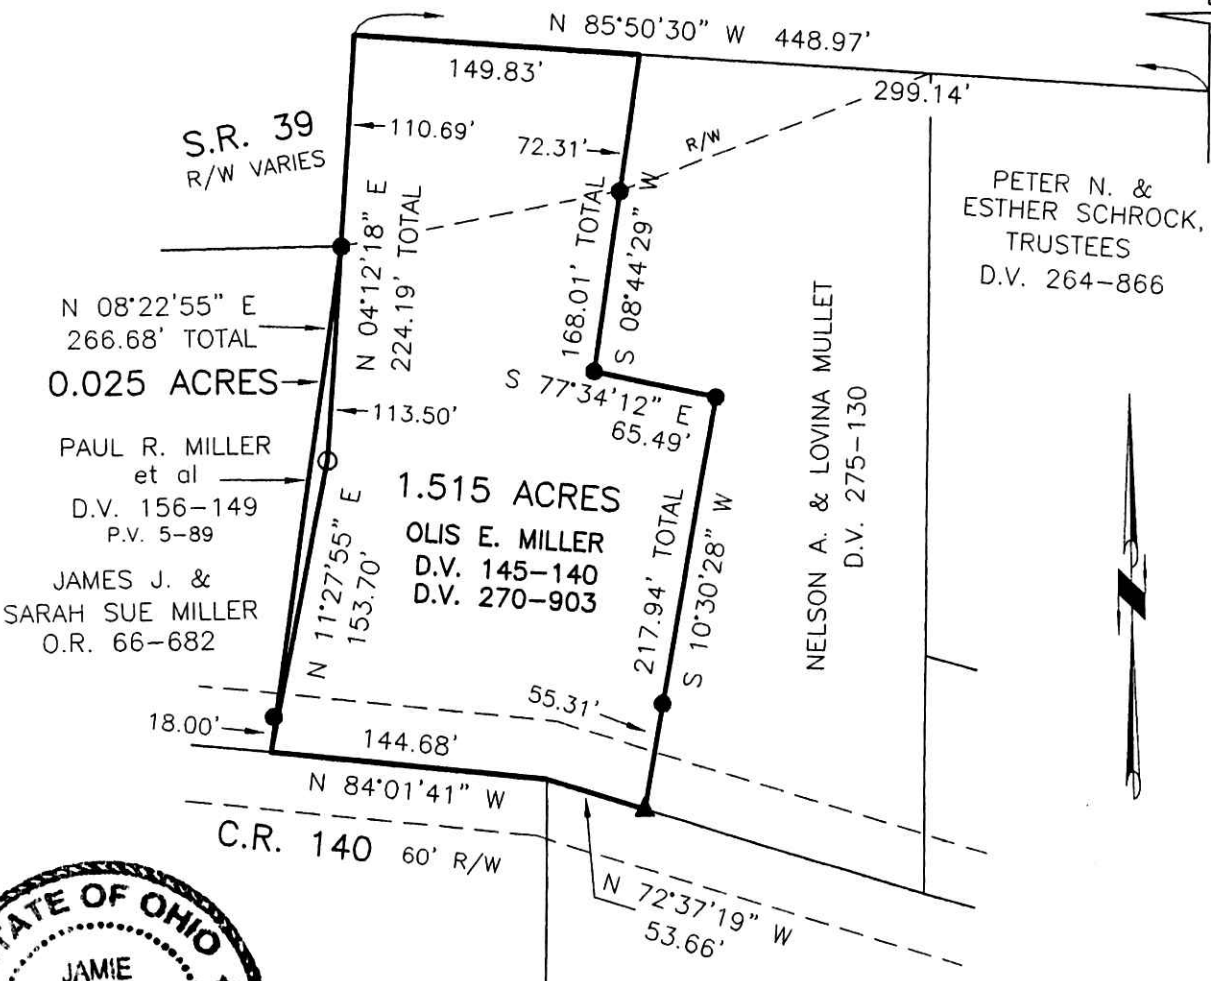

I CERTIFY THIS SURVEY TO BE CORRECT
TO THE BEST OF MY KNOWLEDGE

Jamie D. Darr
JAMIE D. DARR P.S. 7755

DATE: MAY 30, 2006

JDD\ALG

FILE NAME: WORK3\S-310-06\ERZ

PLAT APPROVED

9/26/2006



DONALD C. BAKER SURVEYING
138 N. CLAY STREET
MILLERSBURG, OHIO 44654
PH. 330-674-4788
FAX 330-674-6027