

BERLIN TOWNSHIP
4TH. QTR., LOTS 8 & 9
T-9 N; R-6 W
HOLMES COUNTY, OHIO

SURVEYED FOR: ROBERT HOCHSTETLER

REFERENCES:

DEED VOL. 161 PAGE 17
DEED VOL. 204 PAGE 343
DEED VOL. 261 PAGE 19
DEED VOL. 263 PAGE 301
DEED VOL. 265 PAGE 744
DEED VOL. 279 PAGE 258

O.R. VOL. 21 PAGE 977
O.R. VOL. 31 PAGE 795
O.R. VOL. 103 PAGE 307
O.R. VOL. 182 PAGE 2518
O.R. VOL. 186 PAGE 575

PLAT VOL. 4 PAGES 35 & 124
PLAT VOL. 14 PAGE 588
PLAT VOL. 16 PAGE 943
PLAT VOL. 17 PAGE 107
PLAT VOL. 18 PAGE 200


BEARINGS FROM PLAT VOL. 17 PAGE 107

DAVID N. & LAURA R. MILLER
O.R. 103-307

Instrument Book Page
200600046196 OR 19 830

200600046196
Filed for Record in
HOLMES COUNTY, OH
SALLY MILLER
10-12-2006 At 02:13 pm.
PLAT MED 43.20
OR Book 19 Page 830 - 830
92v 192 pgs 909-910-916

200600046196
PAUL A
MILLER LAW
MILLERSBURG, OH

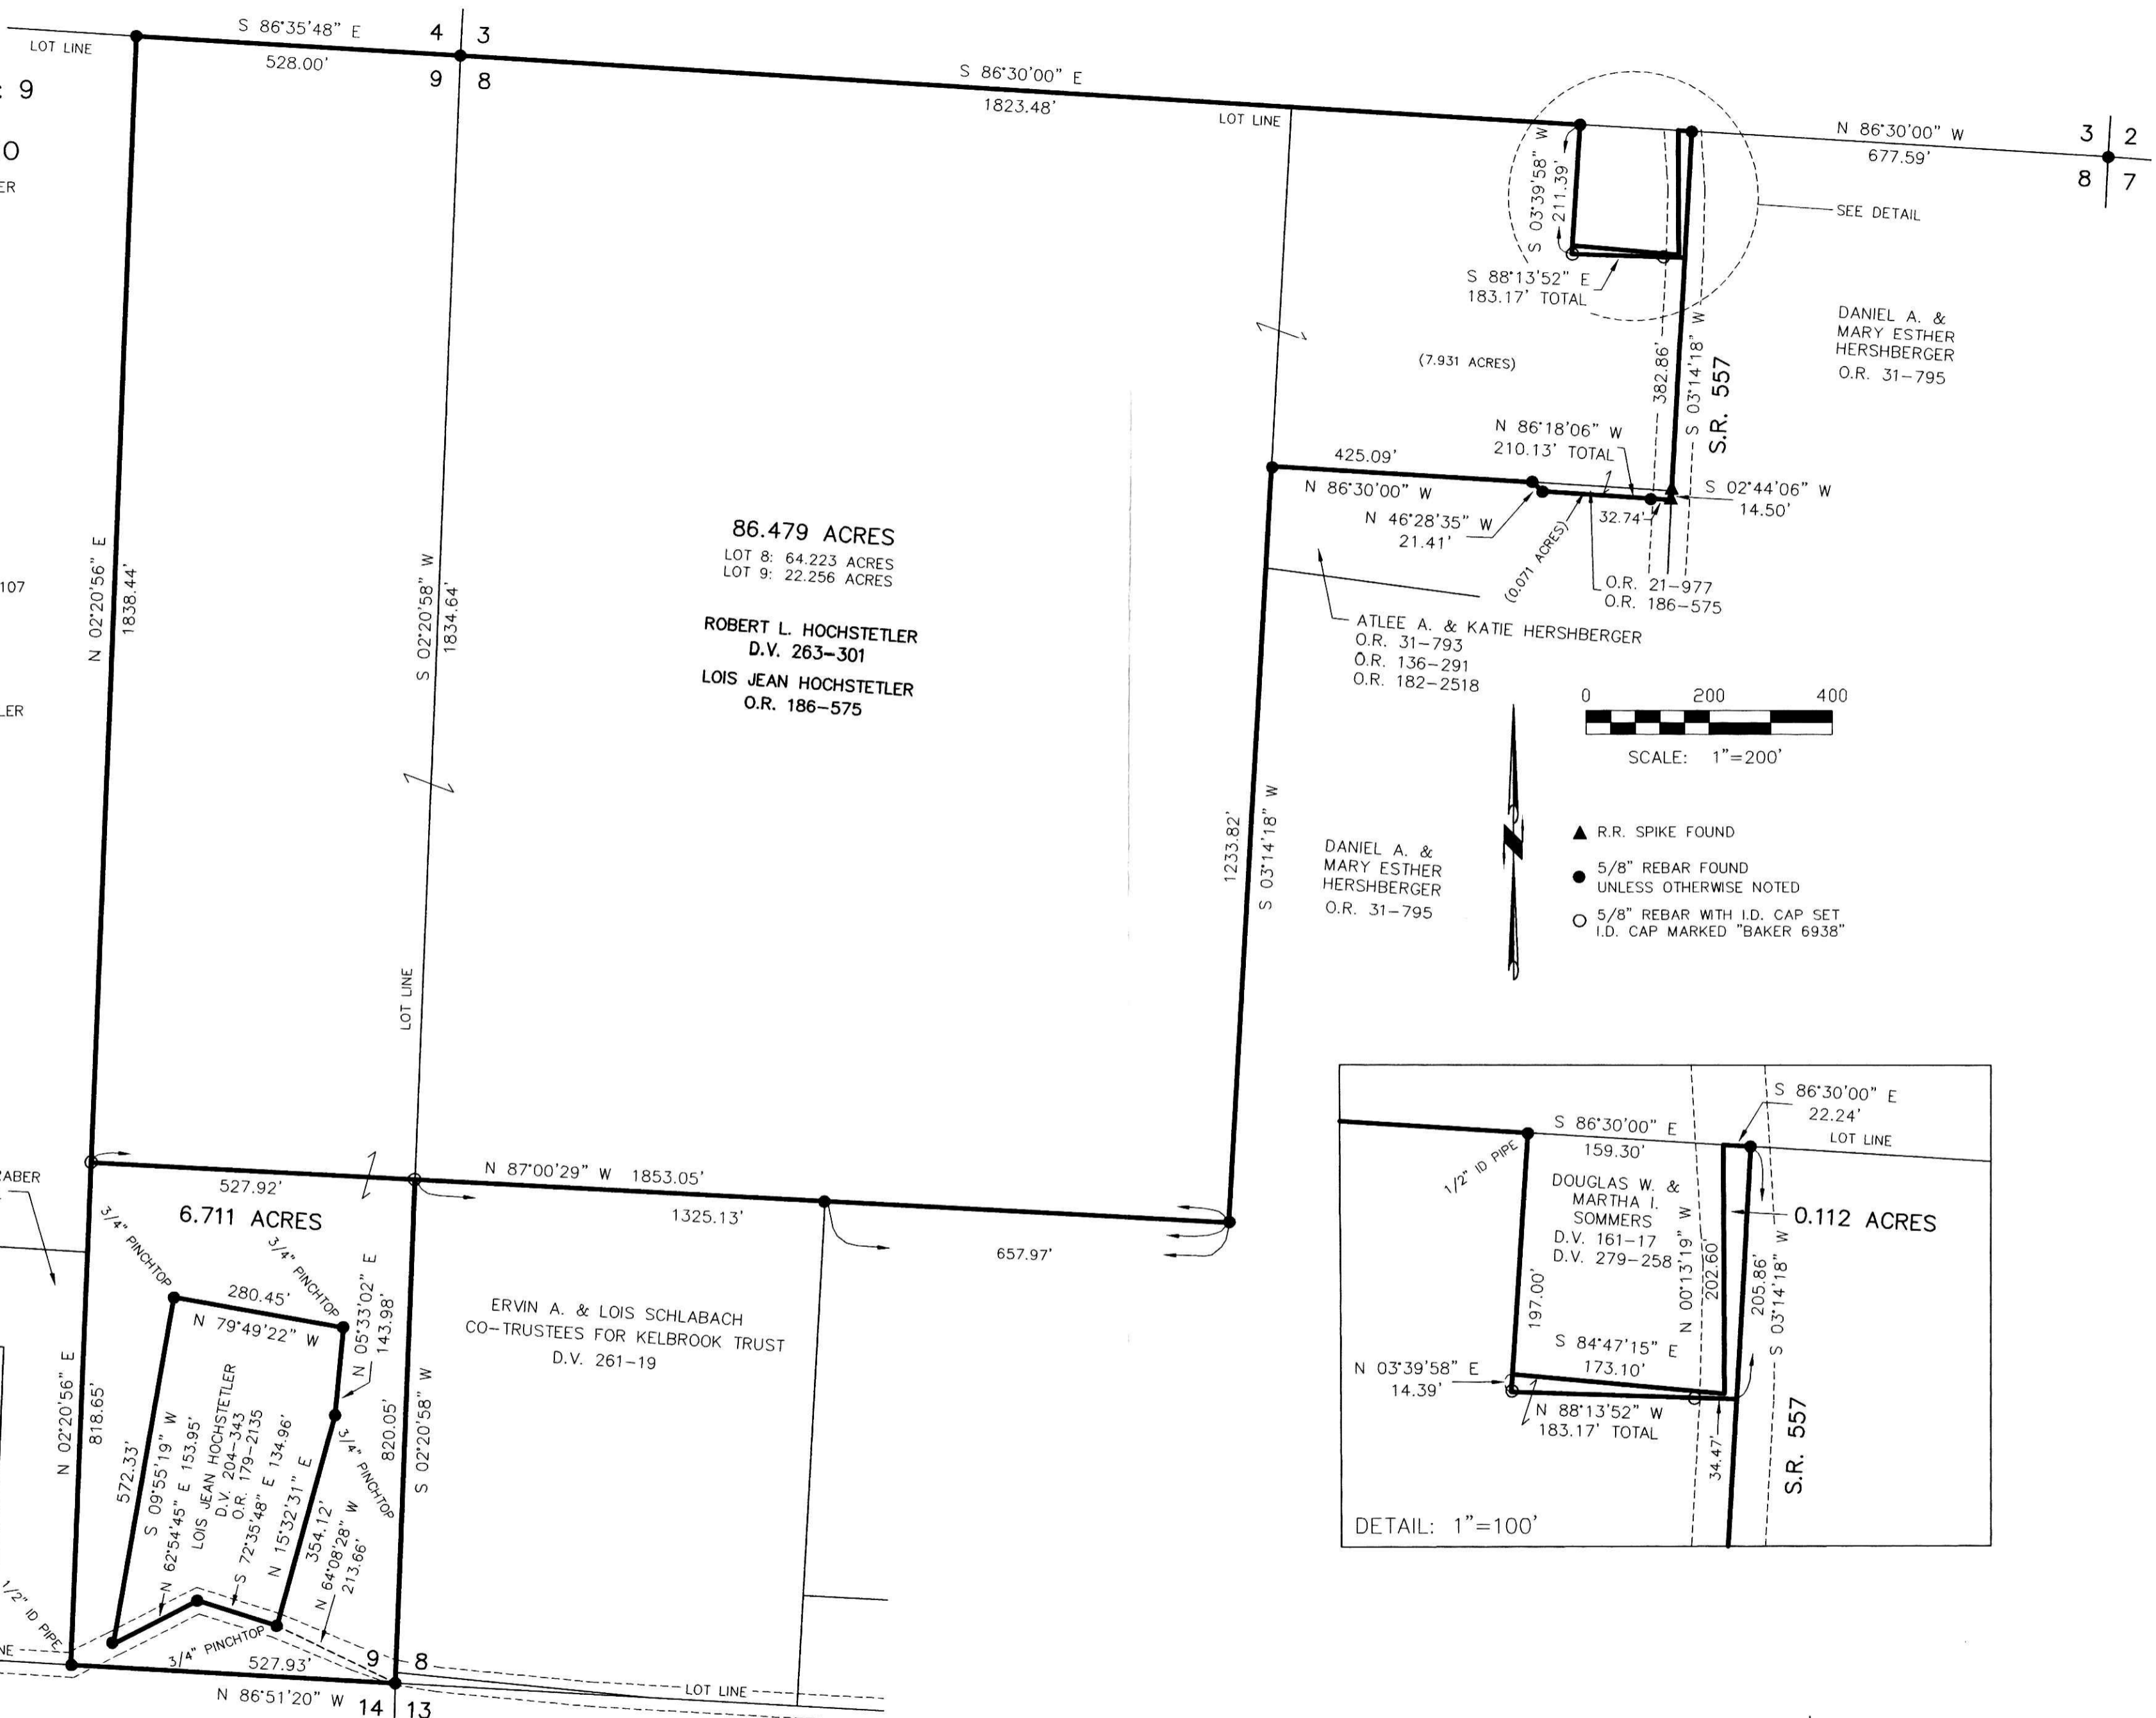

I CERTIFY THIS SURVEY TO BE CORRECT TO THE BEST OF MY KNOWLEDGE.

Donald C. Baker
DONALD C. BAKER PS 6938
DATE: AUG. 29, 2006
FDB\AEG
File Name: WORK\S-543-06\ERZ

DONALD C. BAKER SURVEYING
138 N. CLAY ST.
MILLERSBURG, OH 44654
PH. 330-674-4788
FAX: 330-674-6027

PLAT APPROVED

9/29/2006