

CLARK TOWNSHIP
S.E. QTR. SECTION 7
T-8 N; R-4 W
HOLMES COUNTY, OHIO
SURVEYED FOR: ELI RABER

200600046206
Filed for Record in
HOLMES COUNTY OH
SALLY MILLER
10-12-2006 At 02:18 pm.
SMALL PLAT 40.00
DR Book 19 Page 833 - 833
OR V 192 page 928

REFERENCES

- DEED VOL. 262 PAGE 985
- DEED VOL. 264 PAGE 53
- O.R. VOL. 24 PAGES 942 & 944
- PLAT VOL. 4 PAGE 146
- PLAT VOL. 14 PAGE 409

BEARINGS FROM DEED VOL. 657 PAGE 740
OF THE TUSCARAWAS COUNTY RECORDS.




0 100 200



SCALE: 1"=100'

- STONE FOUND
- 5/8" REBAR FOUND
- UNLESS OTHERWISE NOTED

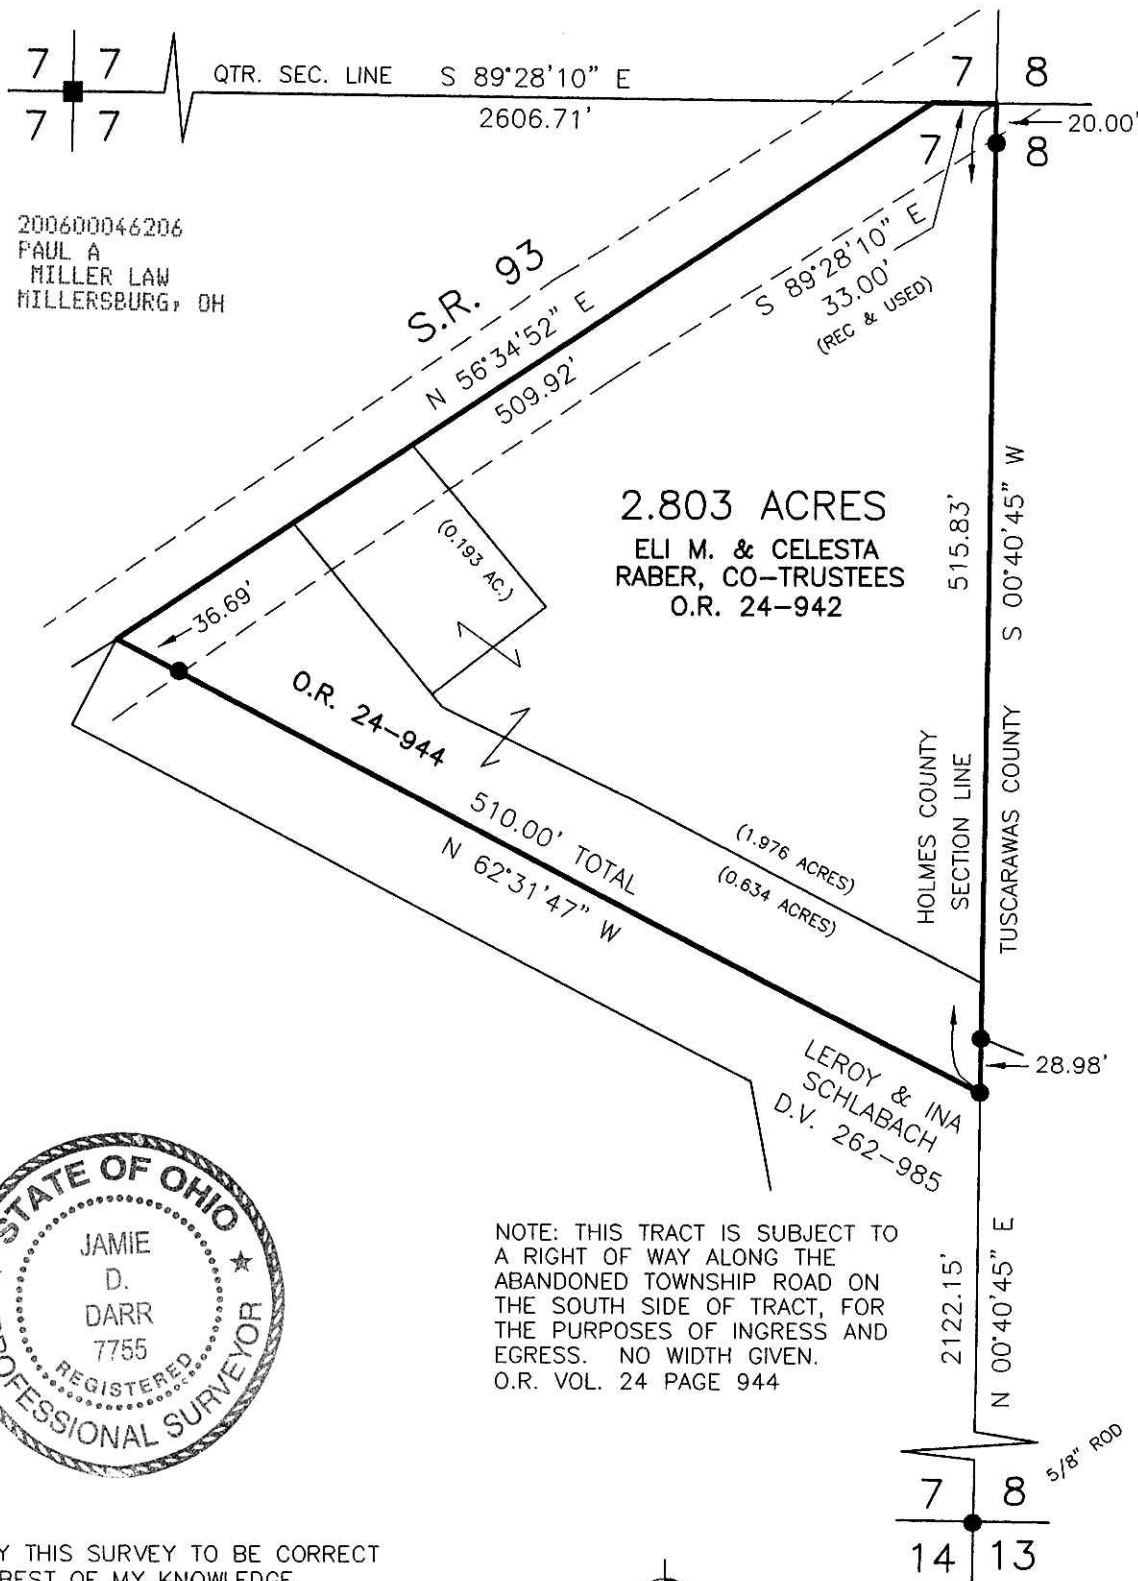

200600046206
PAUL A
MILLER LAW
MILLERSBURG, OH

2.803 ACRES
ELI M. & CELESTA
RABER, CO-TRUSTEES
O.R. 24-942



NOTE: THIS TRACT IS SUBJECT TO
A RIGHT OF WAY ALONG THE
ABANDONED TOWNSHIP ROAD ON
THE SOUTH SIDE OF TRACT, FOR
THE PURPOSES OF INGRESS AND
EGRESS. NO WIDTH GIVEN.
O.R. VOL. 24 PAGE 944

I CERTIFY THIS SURVEY TO BE CORRECT
TO THE BEST OF MY KNOWLEDGE.

Jamie D. Darr
JAMIE D. DARR P.S. 7755

DATE: MAY 8, 2006

DD\AEG

FILE NAME: WORK3\S-294-06\ERZ



DONALD C. BAKER SURVEYING
138 N. CLAY STREET
MILLERSBURG, OHIO 44654
PH. 330-674-4788
FAX 330-674-6027

PLAT APPROVED

7/20/2006