

VOL 0019 844

BERLIN TOWNSHIP
4TH. QTR., LOT 11
T-9 N; R-6 W
HOLMES COUNTY, OHIO

SURVEYED FOR: KEN HOCHSTETLER



REFERENCES

- DEED VOL. 163 PAGE 541
- DEED VOL. 195 PAGE 483
- DEED VOL. 202 PAGE 389
- DEED VOL. 274 PAGE 360
- PLAT VOL. 4 PAGE 147
- PLAT VOL. 7 PAGE 695
- PLAT VOL. 10 PAGE 465
- PLAT VOL. 17 PAGE 68

BEARINGS FROM PLAT VOL 17 PAGE 68

200600046472
Filed for Record in
HOLMES COUNTY, OH
SALLY MILLER
10-26-2006 At 02:27 pm.
SMALL PLAT 40.00
OR Book 19 Page 844 - 844


200600046472 OR 192 p 2115
PAUL A MILLER LAW
MILLERSBURG, OH OR 192 p 2117

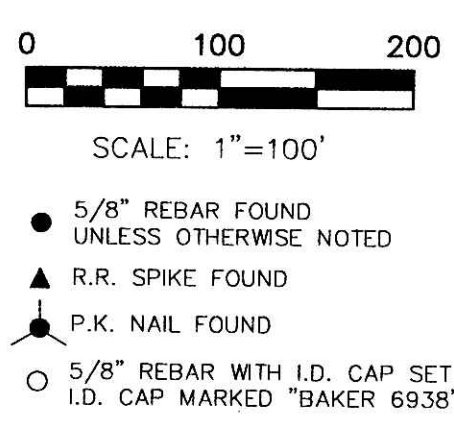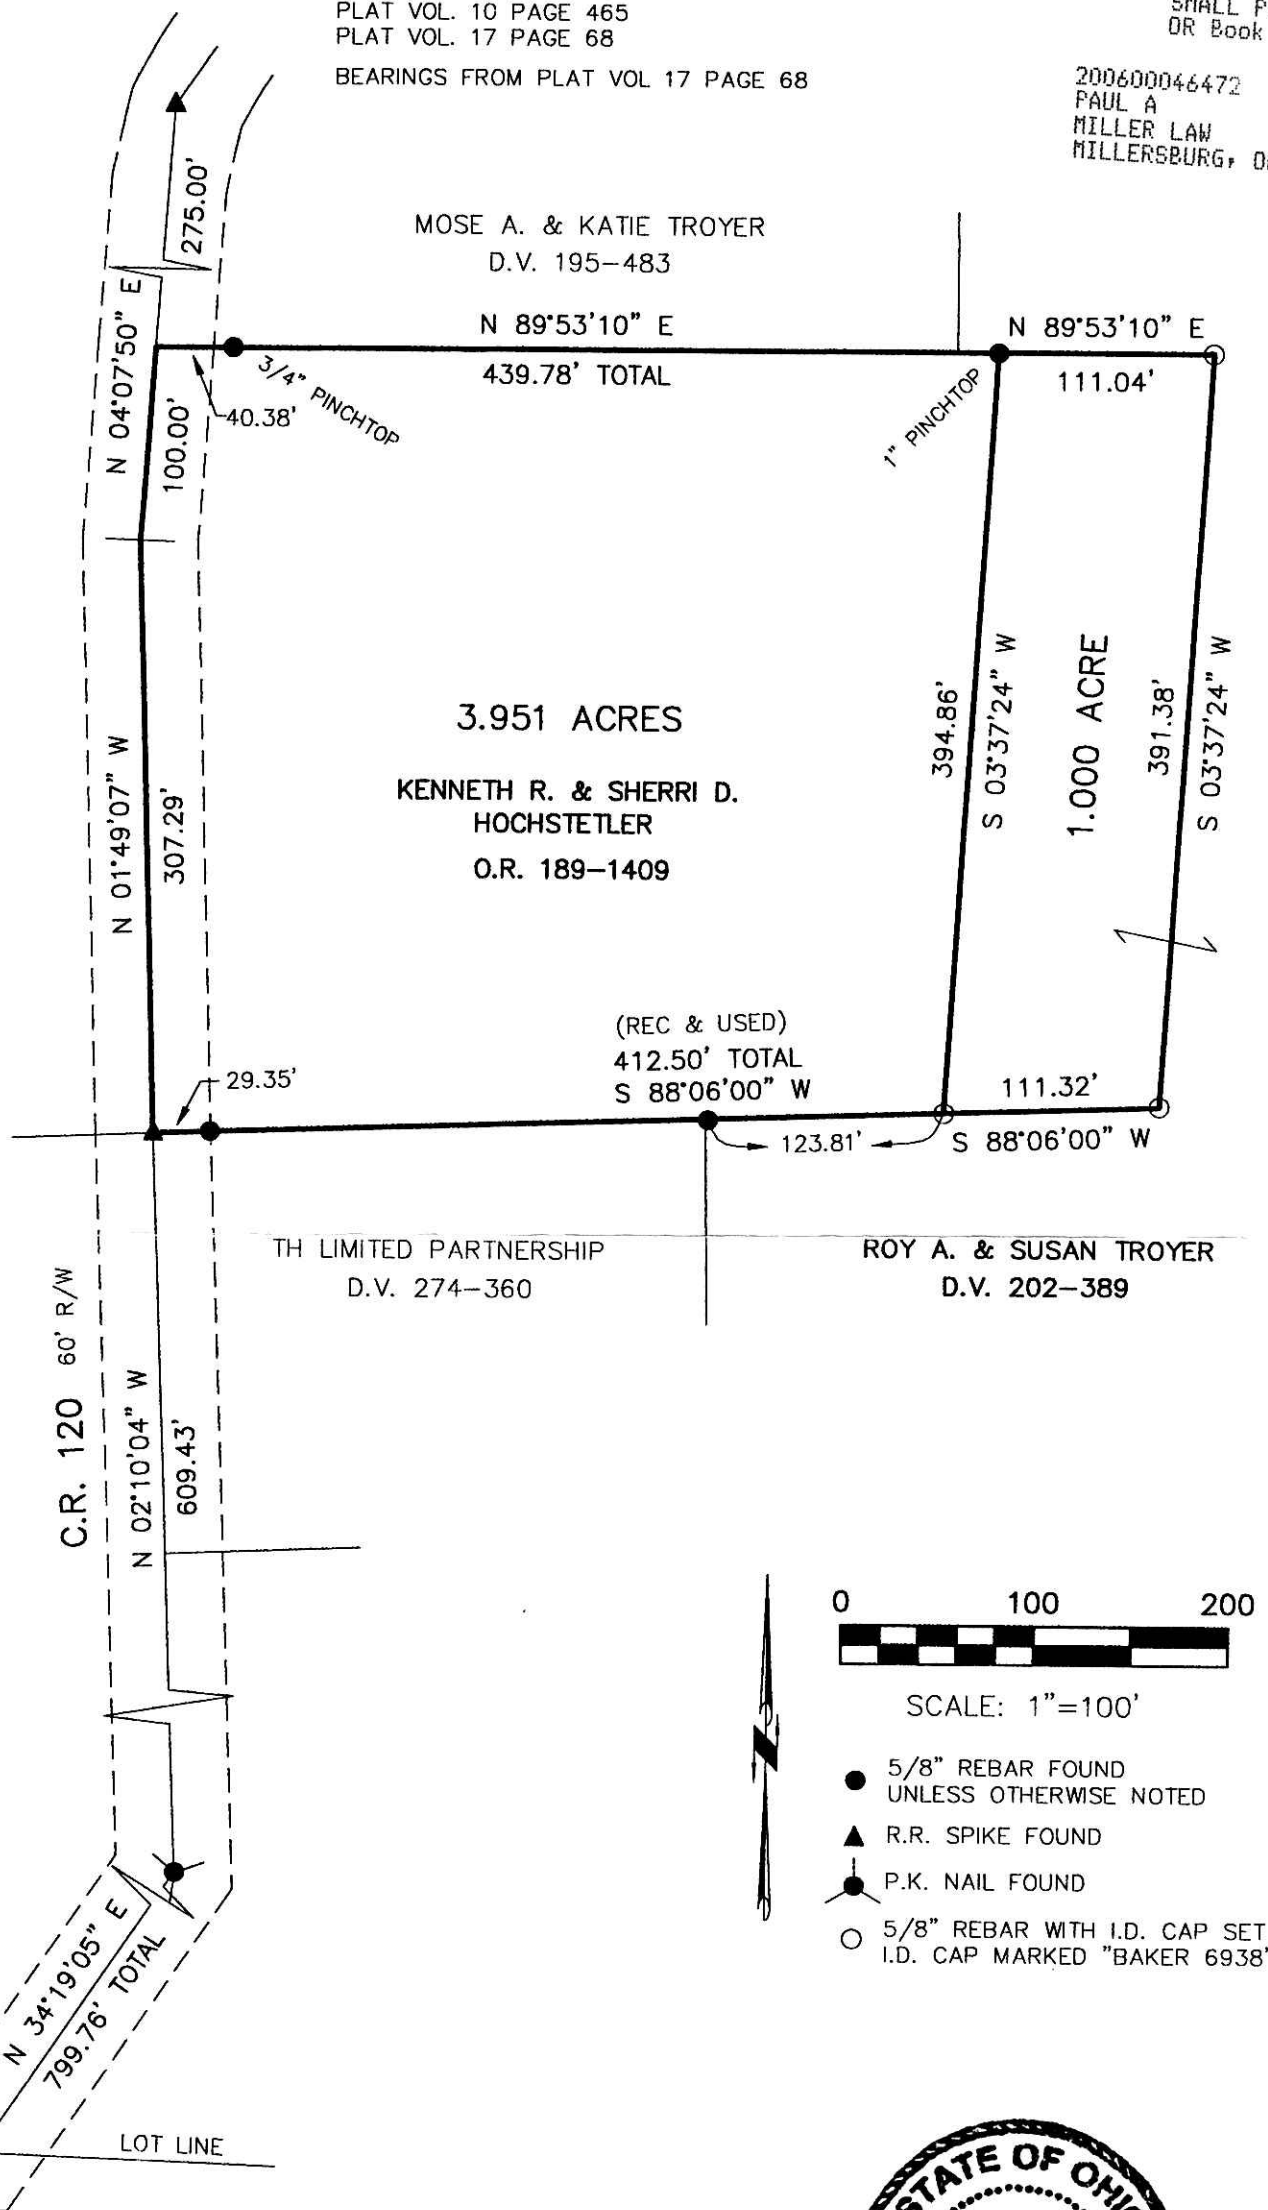

I CERTIFY THIS SURVEY TO BE CORRECT TO THE BEST OF MY KNOWLEDGE.
Donald C. Baker
DONALD C. BAKER P.S. 6938
DATE: JUNE 21, 2006
KES\AEG
File Name: WORK2\S-443-06\ERZ

PLAT APPROVED

9/20/2006

 DONALD C. BAKER SURVEYING
138 N. CLAY ST.
MILLERSBURG, OHIO, 44654
PH. 330-674-4788
FAX. 330-674-6027