

200600046475  
 SAMUEL M  
 STEIMEL ATTY  
 MILLERSBURG, OH

200600046475  
 Filed for Record in  
 HOLMES COUNTY, OH  
 SALLY MILLER  
 10-26-2006 At 02:36 PM.  
 PLAT MED 43.20  
 OR Book 19 Page 845 - 845

Instrument Book Page  
 200600046475 OR 19 845




OR 192 P 2119  
 OR 192 P 2121  
 OR 192 P 2123

**CLARK TOWNSHIP**  
**N.E. & S.E. QTRS. SECTION 23**  
**T-8 N; R-5 W**  
**HOLMES COUNTY, OHIO**

SURVEYED FOR: PAUL SHUTT

REFERENCES:

- DEED VOL. 175 PAGE 529
- DEED VOL. 176 PAGE 70
- DEED VOL. 216 PAGE 288
- DEED VOL. 250 PAGE 437
- O.R. VOL. 122 PAGE 475
- O.R. VOL. 132 PAGES 833, 843 & 861
- O.R. VOL. 170 PAGE 1666
- PLAT VOL. 8 PAGE 340
- PLAT VOL. 10 PAGE 653
- PLAT VOL. 16 PAGE 350
- PLAT VOL. 18 PAGES 376 & 481
- BEARINGS FROM PLAT VOL. 18 PAGE 376

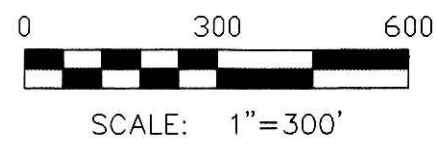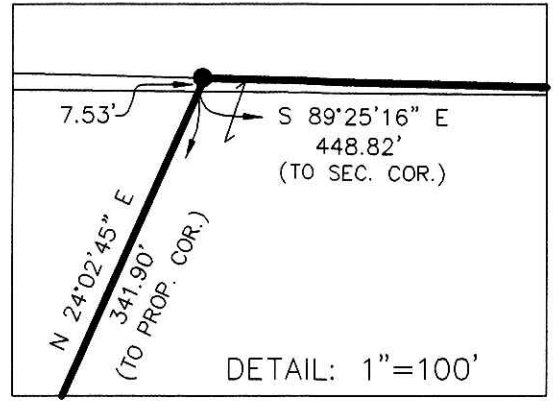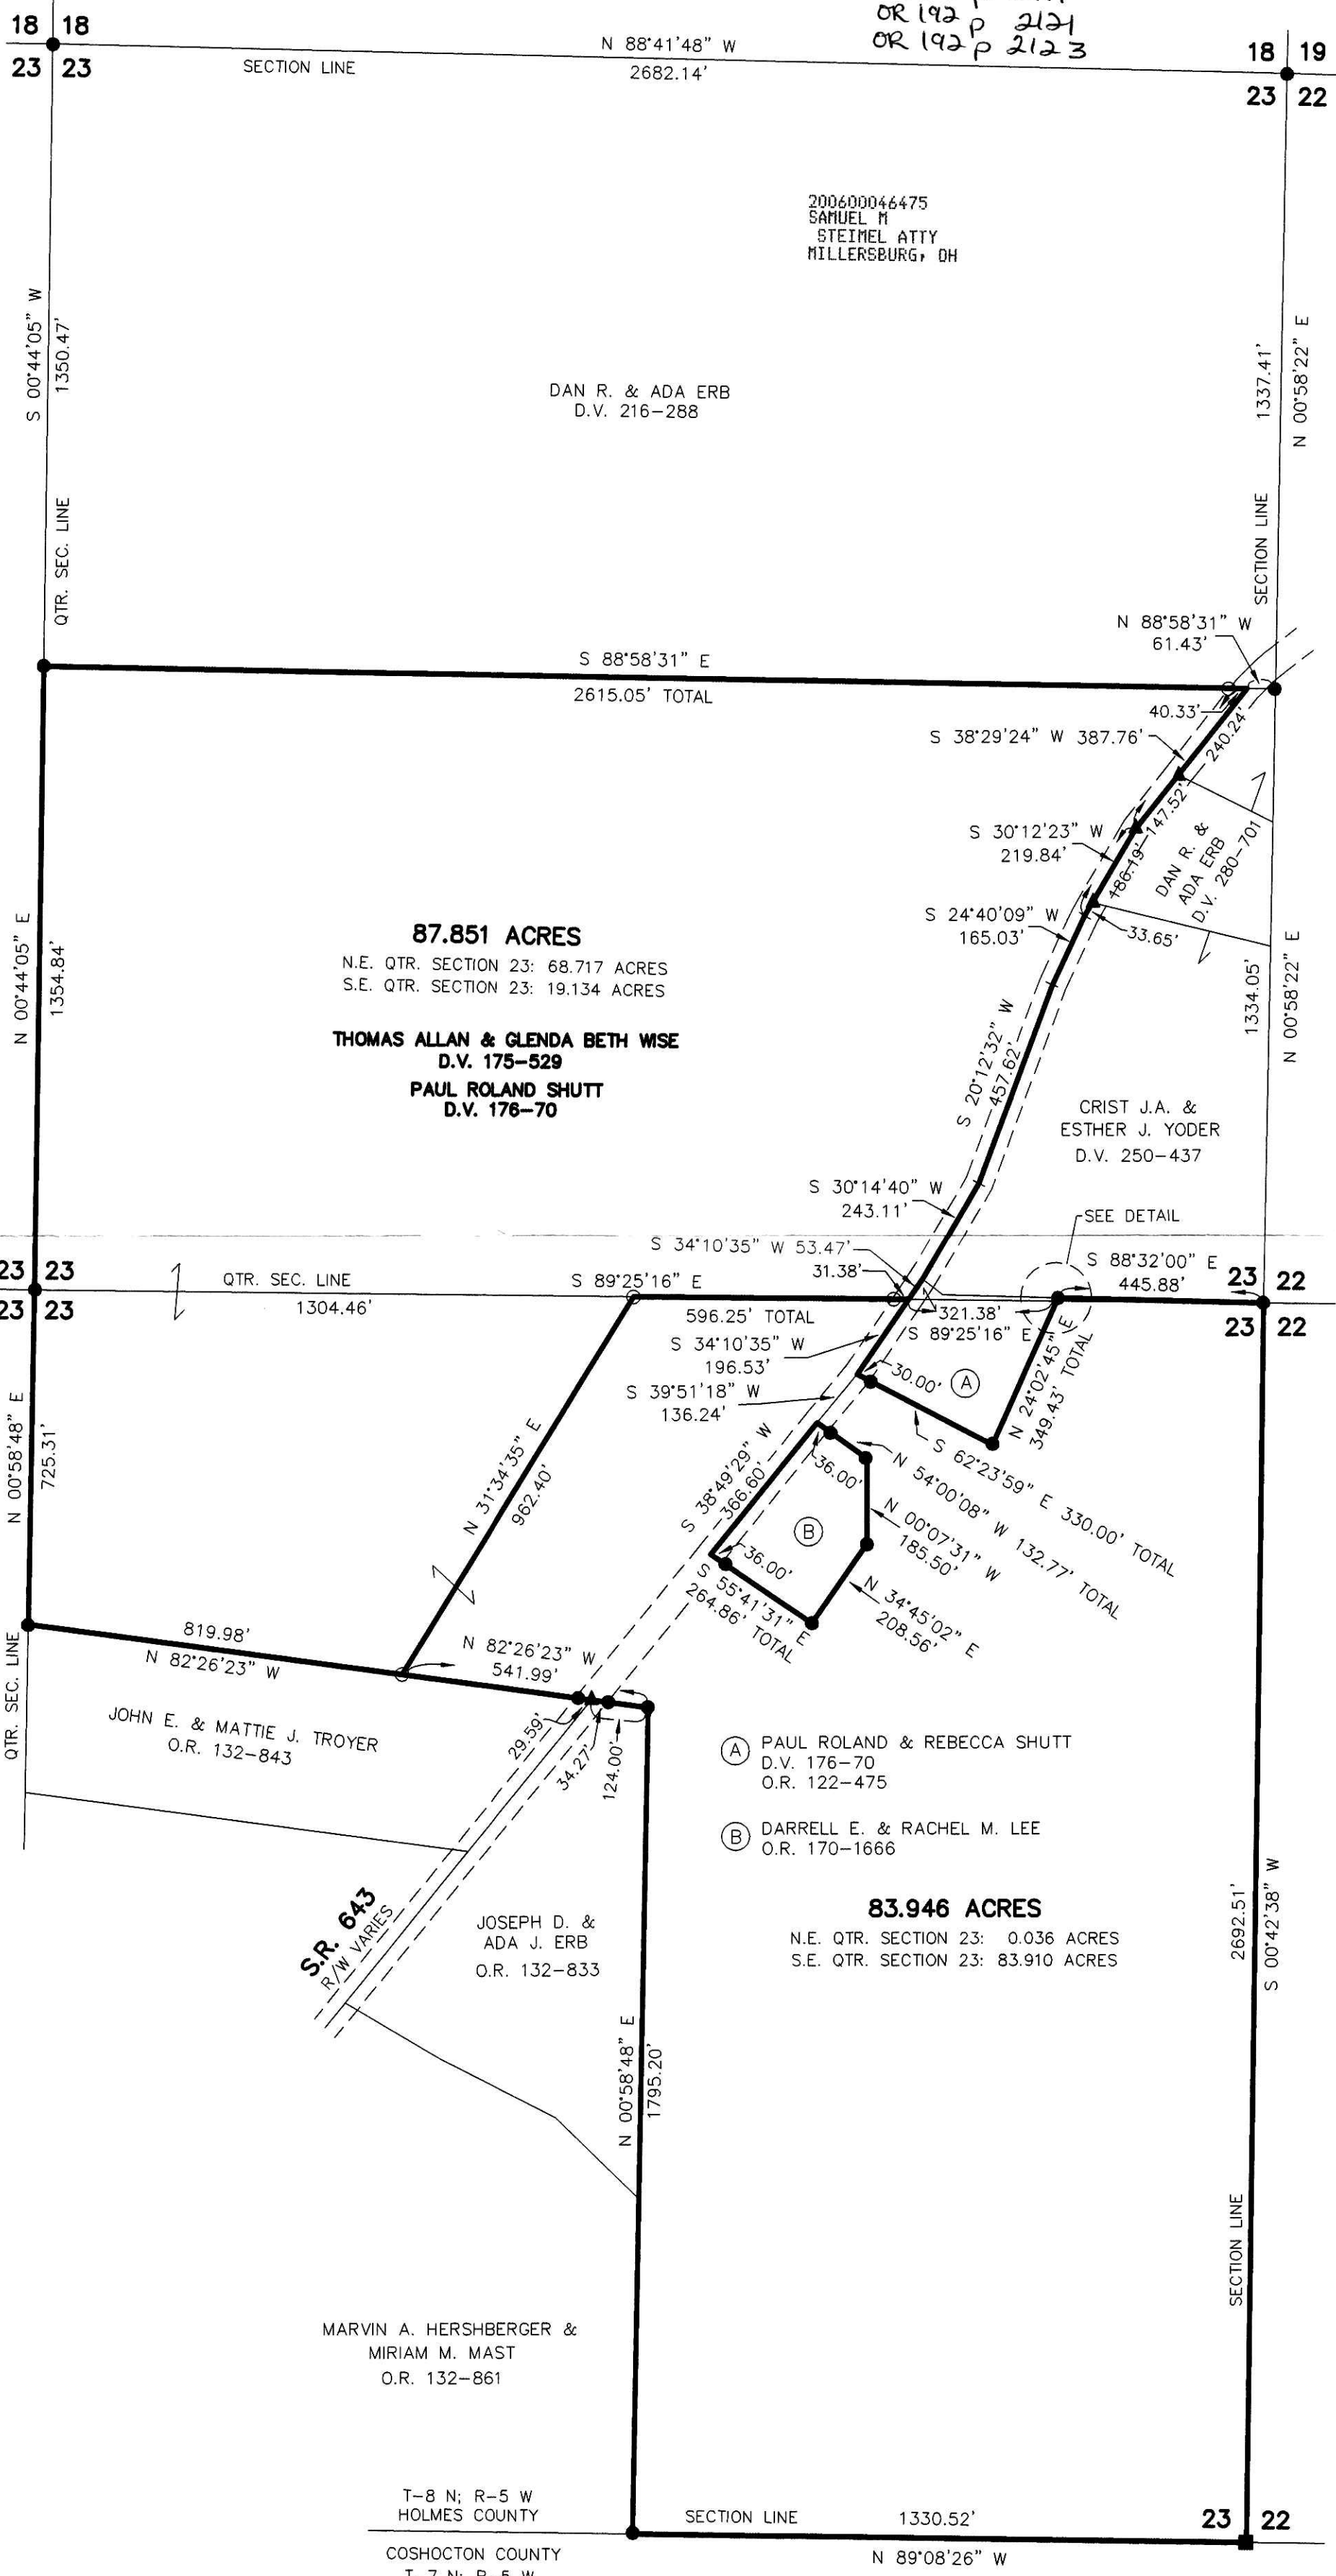

- STONE FOUND
- ▲ R.R. SPIKE FOUND
- 5/8" REBAR FOUND
- 5/8" REBAR WITH I.D. CAP SET I.D. CAP MARKED "BAKER 6938"



I CERTIFY THIS SURVEY TO BE CORRECT TO THE BEST OF MY KNOWLEDGE.  
 DONALD C. BAKER PS 6938  
 DATE: AUG. 30, 2006  
 FDB\NLP-WMB-DB  
 File Name: WORK\S-556-06\ERZ

DONALD C. BAKER SURVEYING  
 138 N. CLAY ST.  
 MILLERSBURG, OH 44654  
 PH. 330-674-4788  
 FAX: 330-674-6027

PLAT APPROVED

10/18/2006