

200600046609  
Paul Miller Law Office VOL 0019 PAGE 853


PAINT TOWNSHIP  
S.E. QTR. SECTION 31  
T-15 N; R-11 W  
HOLMES COUNTY, OHIO

SURVEYED FOR: AARON S. MILLER

200600046609  
Filed for Record in  
HOLMES COUNTY, OH  
SALLY MILLER  
11-01-2006 At 01:38 pm.  
SMALL PLAT 40.00  
OR Book 19 Page 853 - 853  
ORV 192 page 2689


REFERENCES

- DEED VOL. 245 PAGE 644
- DEED VOL. 249 PAGE 74
- O.R. VOL. 186 PAGE 2742
- PLAT VOL. 18 PAGE 745
- PLAT VOL. 19 PAGE 131
- BEARINGS FROM PLAT VOL 19 PAGE 131

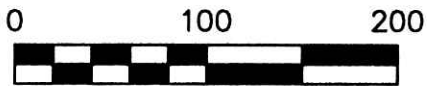

SCALE: 1"=100'

- 5/8" REBAR FOUND
- 5/8" REBAR WITH I.D. CAP SET  
I.D. CAP MARKED "BAKER 6938"

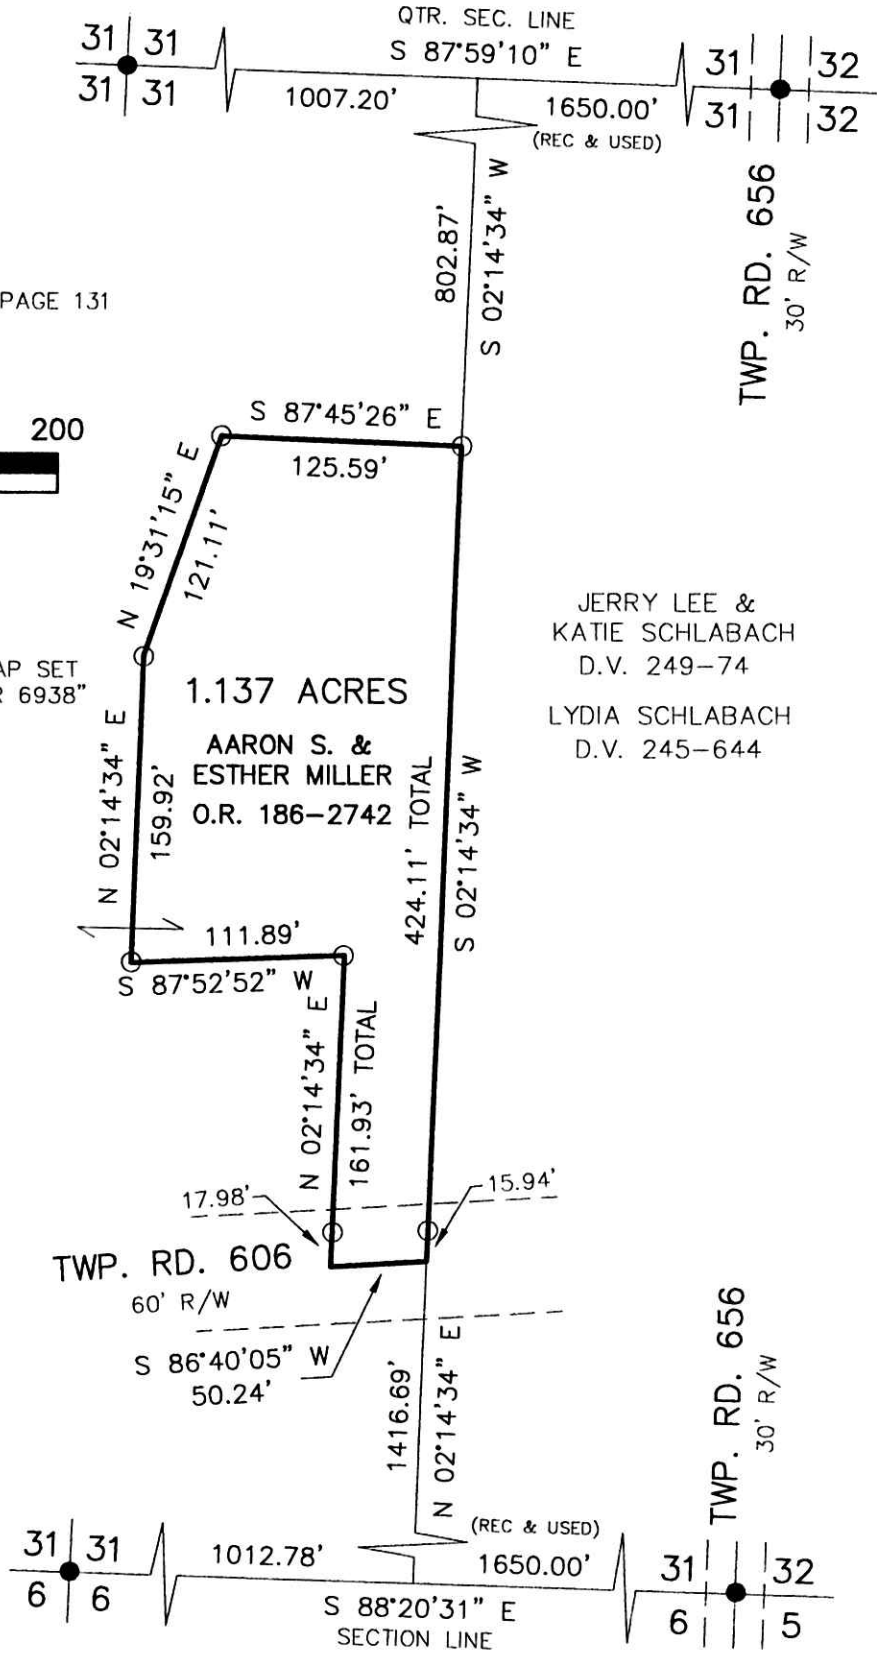

I CERTIFY THIS SURVEY TO BE CORRECT  
TO THE BEST OF MY KNOWLEDGE.

*Donald C. Baker*  
DONALD C. BAKER P.S. 6938

DATE: JUNE 21, 2006

KES\AEG  
File Name: WORK2\S-442-06\ERZ



DONALD C. BAKER SURVEYING  
138 N. CLAY ST.  
MILLERSBURG, OHIO, 44654  
PH. 330-674-4788  
FAX. 330-674-6027 PLAT APPROVED

8/9/2006