

HARDY TOWNSHIP
1ST. QTR., LOT 35
T-9 N; R-7 W
HOLMES COUNTY, OHIO


Instrument 200600046827 OR
Book Page 19 865

SURVEYED FOR: JIM KREIDLER

200600046827
Filed for Record in
HOLMES COUNTY, OH
SALLY MILLER
11-14-2006 At 09:51 am.
SMALL PLAT 40.00
OR Book 19 Page 865 - 865


OR 193 p 174

REFERENCES:
DEED VOL. 162 PAGE 191
O.R. VOL. 62 PAGE 923
PLAT VOL. 12 PAGES 685 & 827
BEARINGS FROM PLAT VOL. 12 PAGE 685

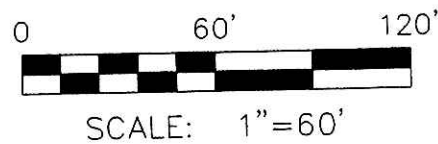

- STONE FOUND
- 5/8" REBAR FOUND
- UNLESS OTHERWISE NOTED
- 5/8" REBAR WITH I.D. CAP SET I.D. CAP MARKED "BAKER 6938"

200600046827
FRENCH RIDGE
TITLE
MILLERSBURG, OH

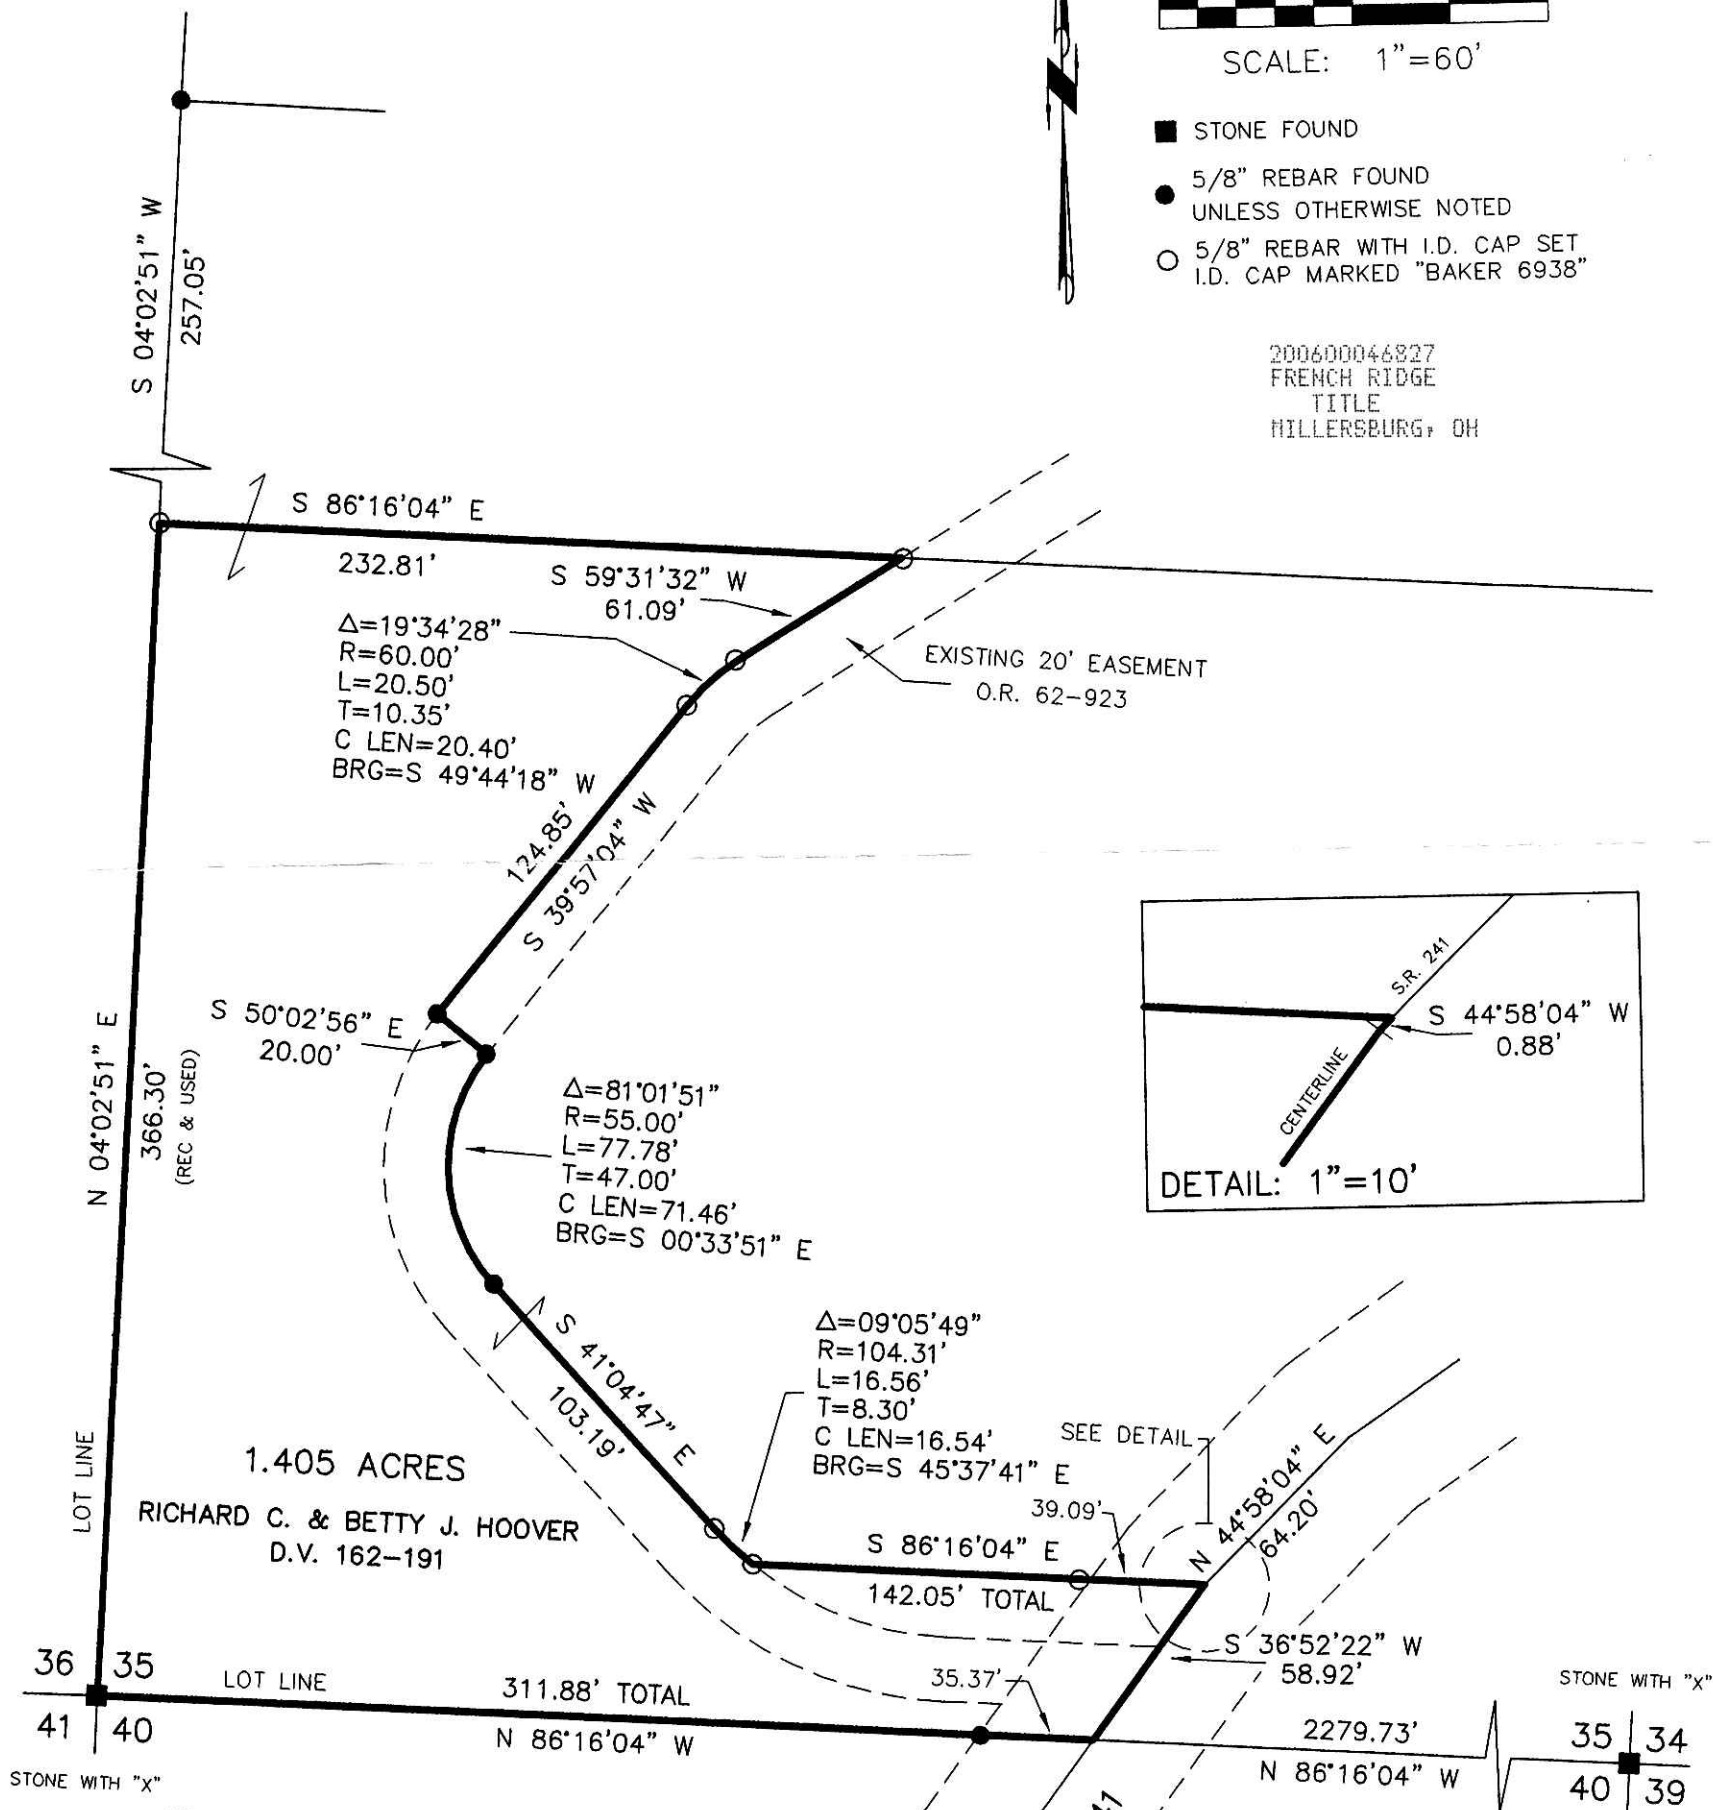

APPROVED FOR TRANSFER ONLY
NO SUBDIVISION PLAT REQUIRED
(O.R.C. 711.001 & 711.131)
Lot(s) not for building unless
approved by Board of Health.
HOLMES CO. PLANNING COM. *11/18/06*

PLAT APPROVED

11/18/2006

I CERTIFY THIS SURVEY TO BE CORRECT
TO THE BEST OF MY KNOWLEDGE.

Donald C. Baker
DONALD C. BAKER PS 6938
DATE: AUG. 9, 2006
KES\NLP
File Name: WORK\S-555-06\ERZ



DONALD C. BAKER SURVEYING
138 N. CLAY ST.
MILLERSBURG, OH 44654
PH. 330-674-4788
FAX: 330-674-6027