

200600046923
MILLER MAST & MASON
MILLERSBURG OH 44654



200600046923
Filed for Record in
HOLMES COUNTY, OH
SALLY MILLER
11-20-2006 At 02:54 pm.
SMALL PLAT 40.00
DR Book 19 Page 870 - 870
ORV 193 page 618

CLARK TOWNSHIP
S.W. QTR. SECTION 17
T-8 N; R-4 W
HOLMES COUNTY, OHIO

SURVEYED FOR: DAVE KAUFMAN REALTY

REFERENCES

- DEED VOL. 167 PAGE 538
- DEED VOL. 172 PAGE 531
- DEED VOL. 180 PAGE 824
- O.R. VOL. 191 PAGE 942
- PLAT VOL. 17 PAGE 122
- BEARINGS FROM PLAT VOL 17 PAGE 122

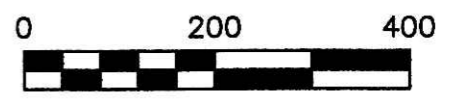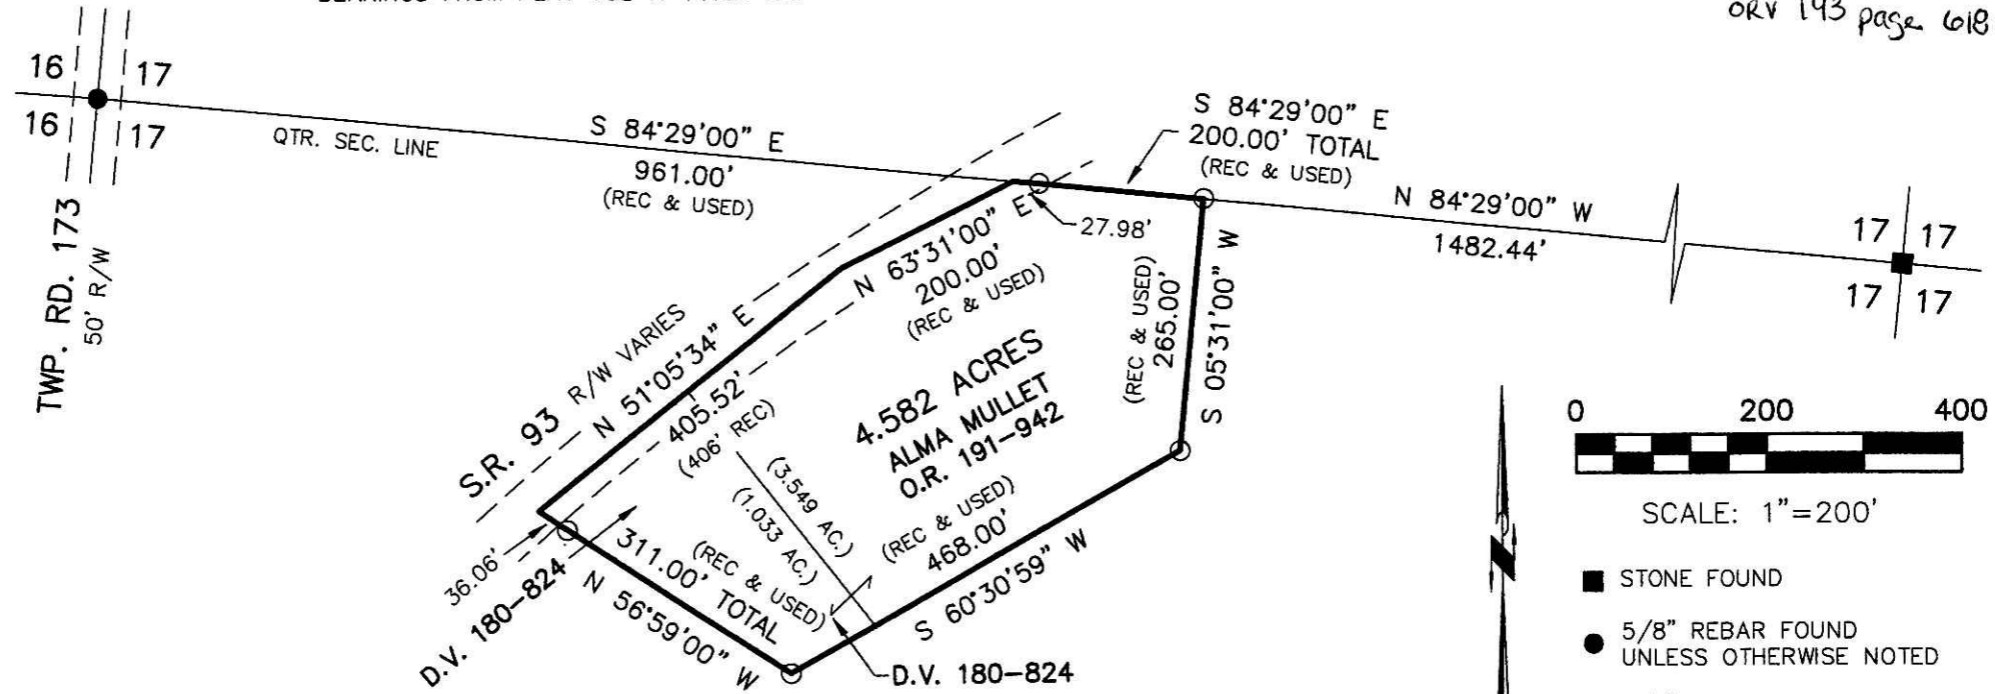

SCALE: 1"=200'

- STONE FOUND
- 5/8" REBAR FOUND UNLESS OTHERWISE NOTED
- 5/8" REBAR WITH I.D. CAP SET I.D. CAP MARKED "BAKER 6938"

I CERTIFY THIS SURVEY TO BE CORRECT TO THE BEST OF MY KNOWLEDGE.

Donald C. Baker
 DONALD C. BAKER P.S. 6938
 DATE: OCT. 20, 2006

NORMAN J. & MARY ELLEN TROYER
 D.V. 167-538
 D.V. 172-531

DONALD C. BAKER SURVEYING
 138 N. CLAY ST.
 MILLERSBURG, OHIO, 44654
 PH. 330-674-4788
 FAX. 330-674-6027

PLAT APPROVED

10/31/2006

VOL 0019 of 870