


REFERENCES:

DEED VOL. 275 PAGE 991  
 DEED VOL. 282 PAGE 7  
 O.R. VOL. 188 PAGE 1304  
 O.R. VOL. 170 PAGE 3439  
 O.R. VOL. 188 PAGE 1304  
 O.R. VOL. 177 PAGE 47

PLAT VOL. 15 PAGE 157  
 PLAT VOL. 13 PAGE 45  
 PLAT VOL. 13 PAGE 33  
 PLAT VOL. 19 PAGE 21

BEARINGS FROM PLAT VOL. 15 PAGE 157

KILLBUCK TOWNSHIP  
 N.E. QTR. SECTION 6  
 N.W. QTR. SECTION 7  
 T-8 N; R-7 W  
 HOLMES COUNTY, OHIO

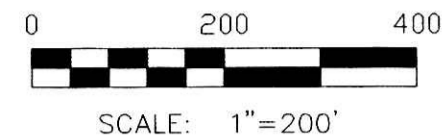


- ▲ R.R. SPIKE FOUND
- 5/8" REBAR FOUND UNLESS OTHERWISE NOTED
- 5/8" REBAR WITH I.D. CAP SET I.D. CAP MARKED "BAKER 6938"

Instrument Book Page  
 200600047269 DR 19 887

200600047269  
 Filed for Record in  
 HOLMES COUNTY, OH  
 SALLY MILLER  
 12-13-2006 At 02:00 pm.  
 PLAT MED 43.20  
 DR Book 19 Page 887 - 887

200600047269  
 FRENCH RIDGE  
 TITLE  
 MILLERSBURG, OH

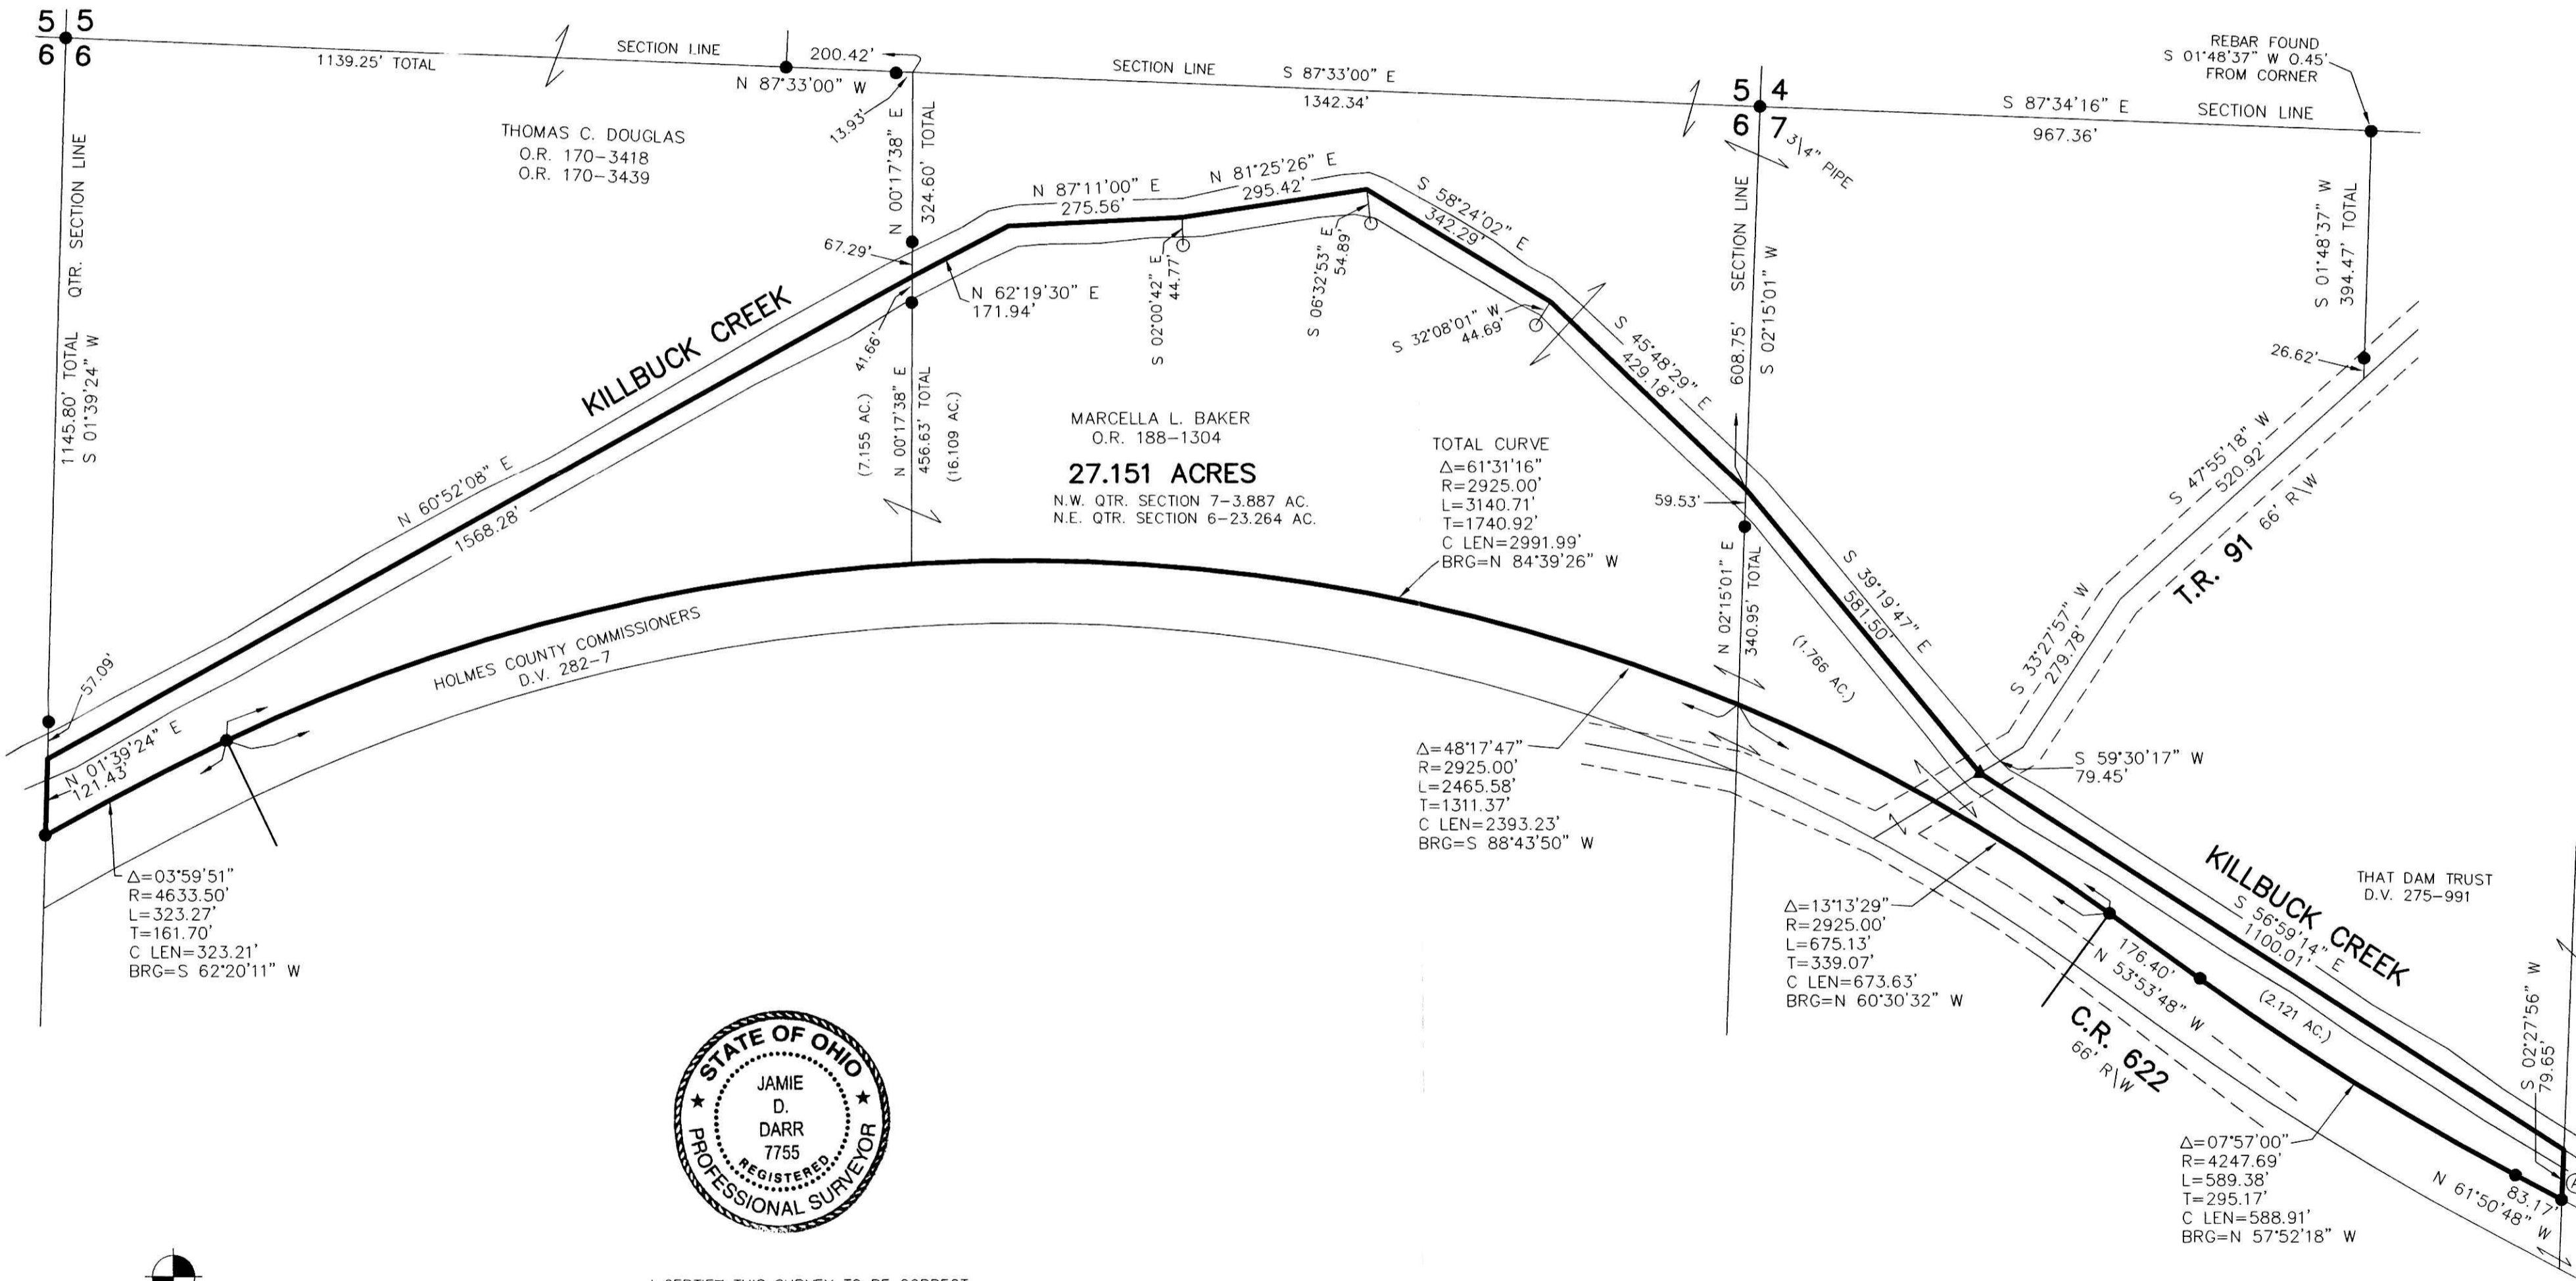

I CERTIFY THIS SURVEY TO BE CORRECT  
 TO THE BEST OF MY KNOWLEDGE.  
  
 JAMIE D. DARR PS 7755  
 FOR AEG DATE: JUNE 27, 2006  
 File Name: C:\JOBS\S-DCB-06

DONALD C. BAKER SURVEYING  
 138 N. CLAY ST.  
 MILLERSBURG, OH 44654  
 PH. 330-674-4788  
 FAX: 330-674-6027

Ⓐ HOLMES COUNTY PARK DISTRICT  
 BOARD OF COMMISSIONERS  
 O.R. 177-47

PLAT APPROVED

12/7/2006