

MECHANIC TOWNSHIP  
 N.W. QTR. SECTION 10  
 T-8 N; R-6 W  
 HOLMES COUNTY, OHIO

SURVEYED FOR: JOE MAST



REFERENCES

DEED VOL. 257 PAGE 663  
 PLAT VOL. 16 PAGES 252 & 511  
 PLAT VOL. 17 PAGE 136  
 PLAT VOL. 18 PAGE 543  
 BEARINGS FROM PLAT VOL 16 PAGE 511

200600047351  
 Filed for Record in  
 HOLMES COUNTY, OH  
 SALLY MILLER  
 12-19-2006 At 09:38 am.  
 SMALL PLAT 40.00  
 OR Book 19 Page 889 - 889

OR 193p 2597

200600047351  
 MILLER MAST  
 & MASON ATTYS  
 MILLERSBURG OH

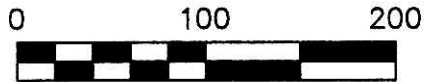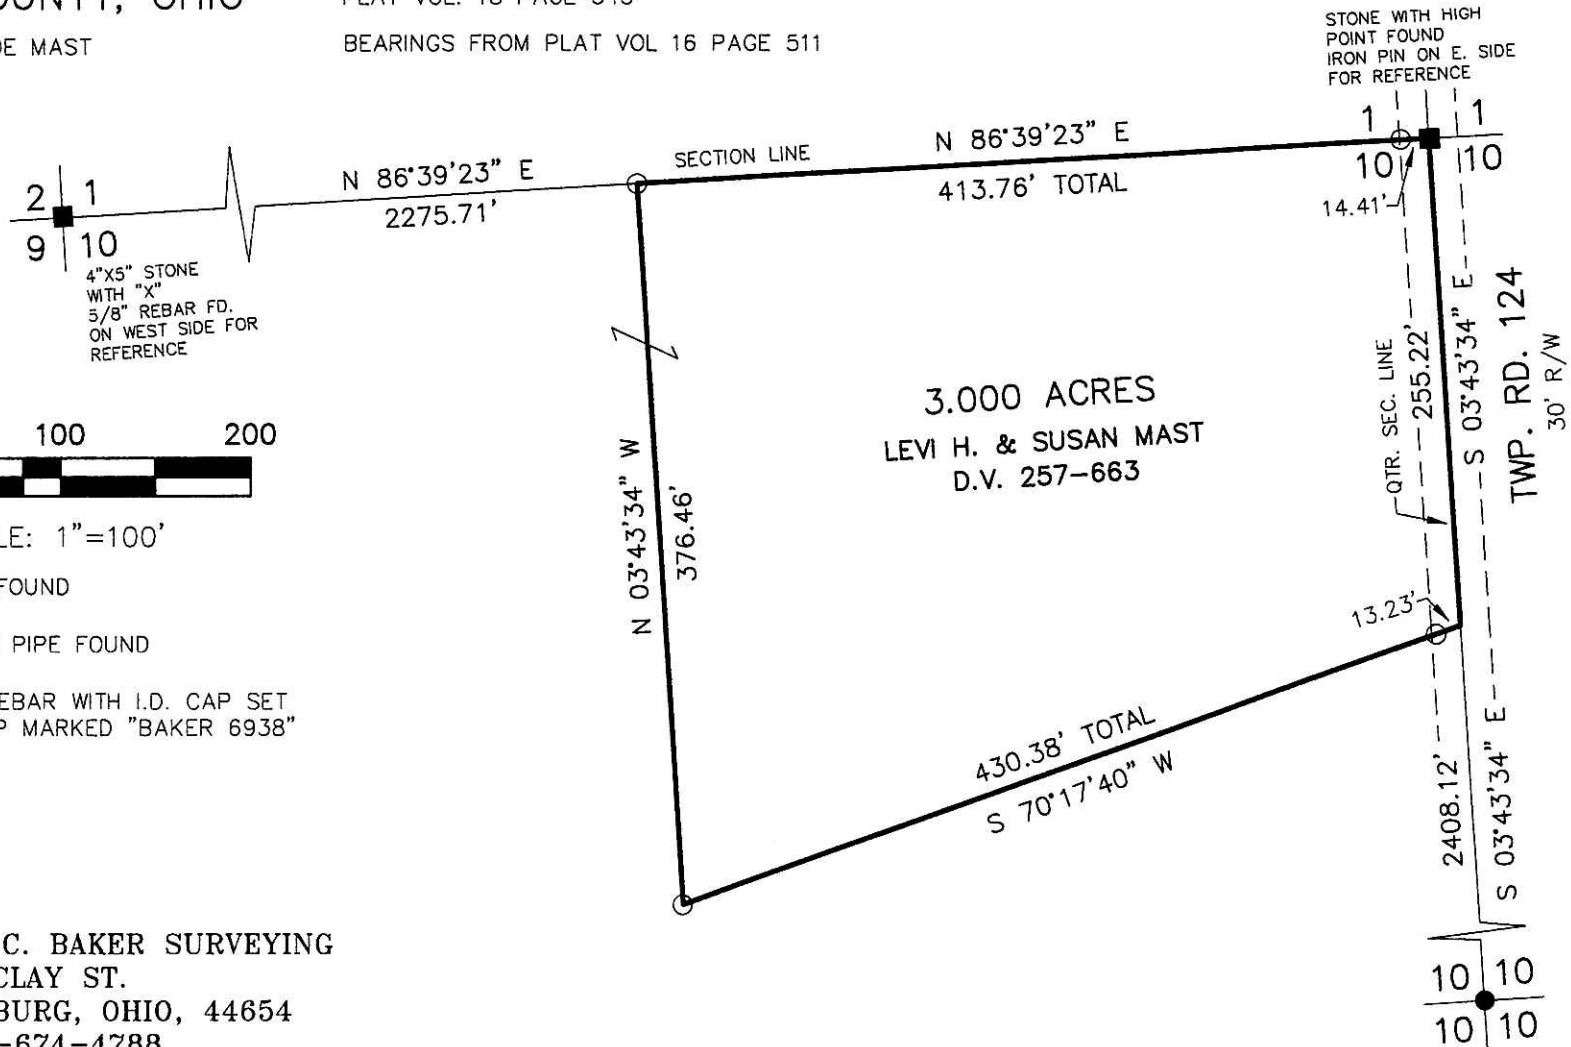


SCALE: 1"=100'

- STONE FOUND
- 1/2" ID PIPE FOUND
- 5/8" REBAR WITH I.D. CAP SET  
I.D. CAP MARKED "BAKER 6938"



DONALD C. BAKER SURVEYING  
 138 N. CLAY ST.  
 MILLERSBURG, OHIO, 44654  
 PH. 330-674-4788  
 FAX. 330-674-6027

APPROVED FOR TRANSFER ONLY  
 NO SUBDIVISION PLAT REQUIRED  
 (O.R.C. 711.001 & 711.161)  
 Lots not for building unless  
 approved by Board of Health.  
 HOLMES CO. PLANNING COMM.  
 By [Signature] Date 9/11/06

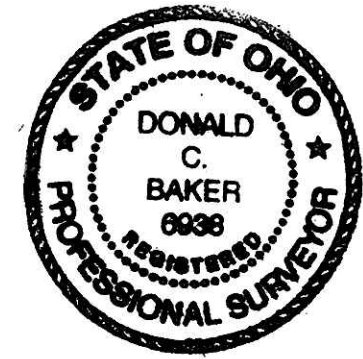

I CERTIFY THIS SURVEY TO BE CORRECT  
 TO THE BEST OF MY KNOWLEDGE.

Donald C. Baker  
 DONALD C. BAKER P.S. 6938  
 DATE: MAY 18, 2006

KES\AEG  
 File Name: WORK2\S-353-06\ERZ

PLAT APPROVED

9/11/2006 b

VOL 6010-689

Instrument Book Page  
200600047351 OR 19 889