
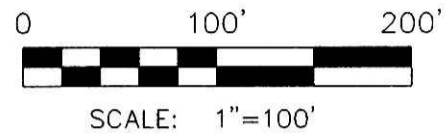


CLARK TOWNSHIP
S.E. QTR. SECTION 13
T-8 N; R-5 W
HOLMES COUNTY, OHIO

SURVEYED FOR: MERLE MILLER

200600047381
Filed for Record in
HOLMES COUNTY, OH
SALLY MILLER
12-20-2006 At 11:59 am.
SMALL PLAT 40.00
OR Book 19 Page 892 - 892

OR 193p 2684

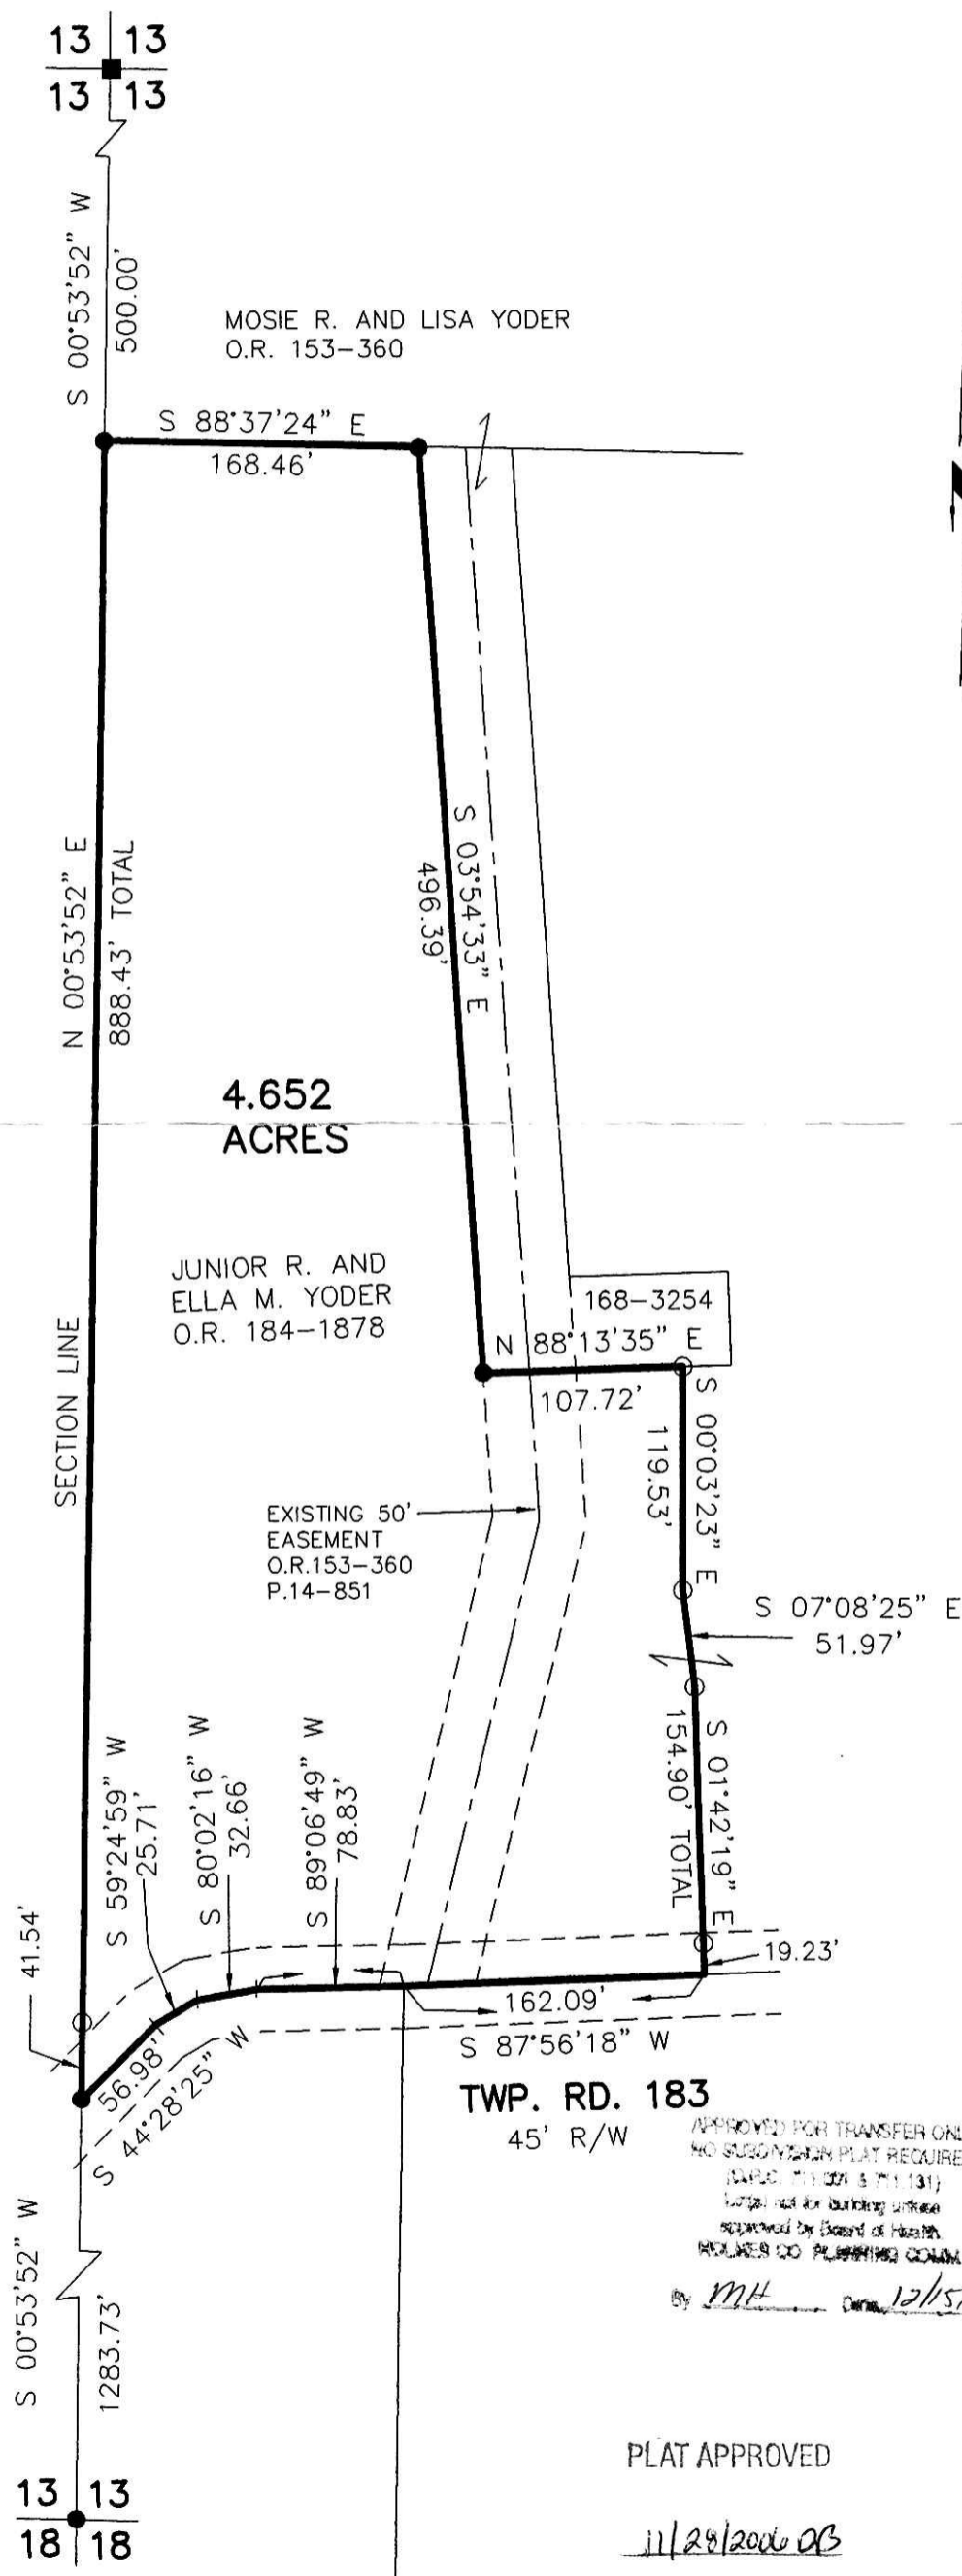

- STONE FOUND
- 5/8" REBAR FOUND
UNLESS OTHERWISE NOTED
- 5/8" REBAR WITH I.D. CAP SET
I.D. CAP MARKED "BAKER 6938"

REFERENCES:

- O.R. VOL. 184 PAGE 1878
- O.R. 153 PAGE 360
- O.R. VOL. 168 PAGE 3254
- PLAT VOL. 14 PAGE 851
- PLAT VOL. 19 PAGE 536

BEARINGS FROM PLAT VOL. 19 PAGE 536

200600047381
HOLMES CTY
TITLE
MILLERSBURG OH



I CERTIFY THIS SURVEY TO BE CORRECT
TO THE BEST OF MY KNOWLEDGE.

Donald C. Baker
DONALD C. BAKER PS 6938

KES\AEG DATE: NOVEMBER 3, 2006
File Name: C:\WORK\S-778-06\MLD

APPROVED FOR TRANSFER ONLY
NO SUBDIVISION PLAT REQUIRED
(O.R.P. 7/1/02 & 7/1/13)
Not valid for building unless
approved by Board of Health,
HOLMES CO. PLANNING COM.

By *MT* Date *12/15/06*

PLAT APPROVED

11/29/2006 DB



DONALD C. BAKER SURVEYING
138 N. CLAY ST.
MILLERSBURG, OH 44654
PH. 330-674-4788
FAX: 330-674-6027