


HARDY TOWNSHIP
 3RD. QTR., LOT 12
 T-9 N; R-7 W
 HOLMES COUNTY, OHIO
 SURVEYED FOR: DEBBIE HART

- REFERENCES
- DEED VOL. 264 PAGE 184
 - DEED VOL. 221 PAGE 223
 - DEED VOL. 221 PAGE 705
 - DEED VOL. 267 PAGE 843
 - DEED VOL. 281 PAGE 531
 - PLAT VOL. 10 PAGE 173
 - PLAT VOL. 14 PAGE 757
 - PLAT VOL. 14 PAGE 15
 - PLAT VOL. 16 PAGE 407
- BEARINGS FROM PLAT VOL 14 PAGE 757

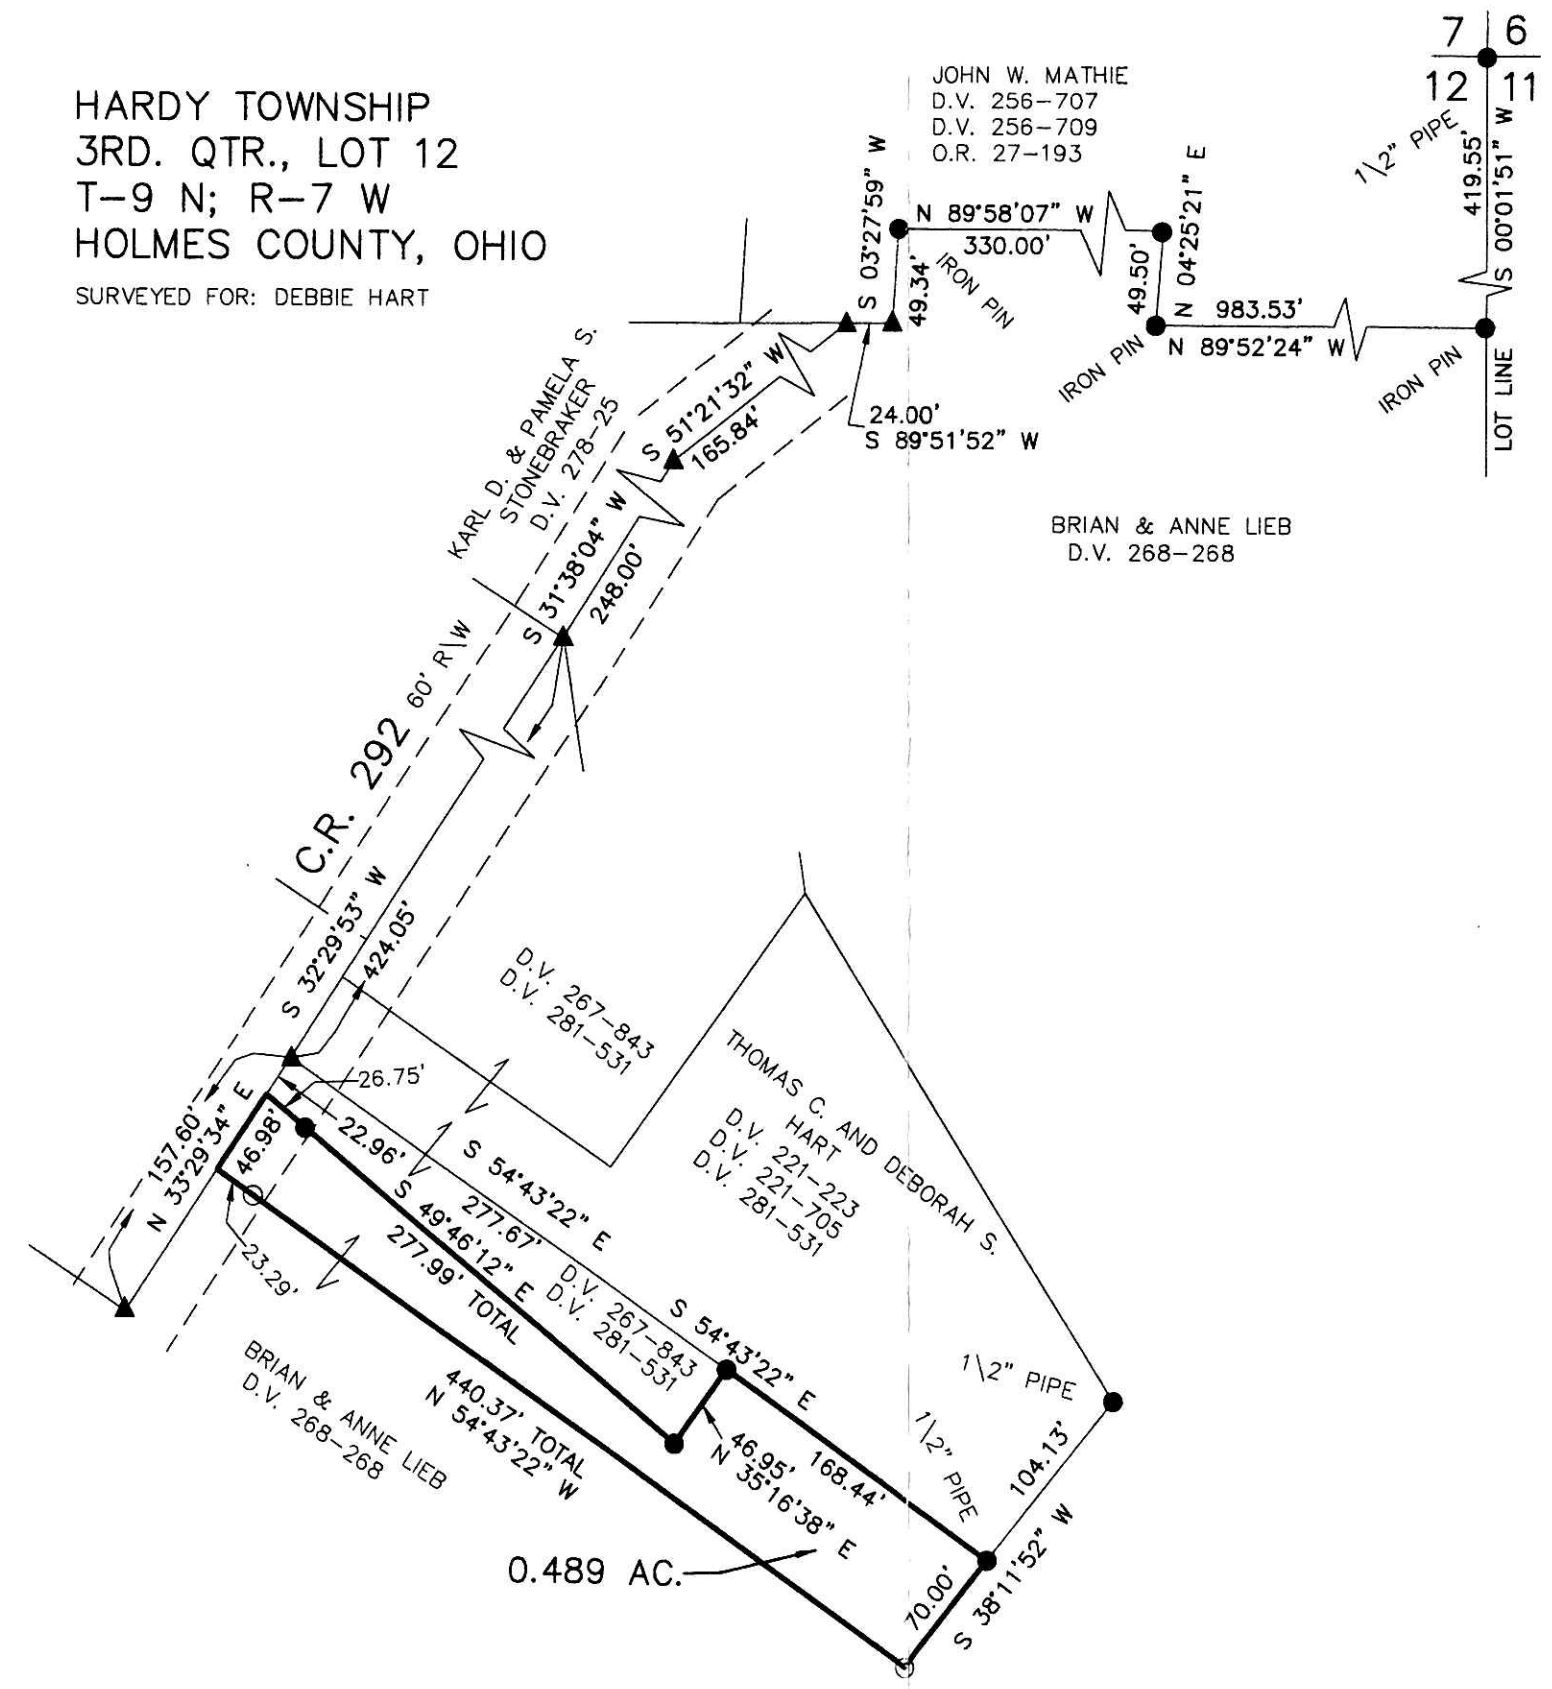

200700047582
 Filed for Record in
 HOLMES COUNTY, OH
 SALLY MILLER
 01-02-2007 At 08:03 am.
 SMALL PLAT 40.00
 OR Book 19 Page 904 - 904

OR 194 p 222

200700047582
 THOMAS C HART
 DEBORAH S HART
 9190 CR 292
 MILLERSBURG, OH 44654



I CERTIFY THIS SURVEY TO BE CORRECT
 TO THE BEST OF MY KNOWLEDGE.

Donald C. Baker
 DONALD C. BAKER P.S. 6938
 DATE: NOV. 28, 2006

KES\AEG
 File Name: WORK2\S-816-06

DONALD C. BAKER SURVEYING
 138 N. CLAY ST.
 MILLERSBURG, OHIO, 44654
 PH. 330-674-4788
 FAX. 330-674-6027

PLAT APPROVED

12/11/2006

Instrument 200700047582 OR Book Page 19 904

VOL 19 PAGE 904