

CLARK TOWNSHIP
S.E. QTR. SECTION 7
T-8 N; R-4 W
HOLMES COUNTY, OHIO


SURVEYED FOR: ANDREW SCHLABACH

REFERENCES:

- DEED VOL. 243 PAGE 474
 - DEED VOL. 247 PAGE 951
 - DEED VOL. 262 PAGE 985
 - DEED VOL. 264 PAGE 53
 - DEED VOL. 278 PAGE 934
 - O.R. VOL. 91 PAGE 567
 - O.R. VOL. 112 PAGE 713
 - PLAT VOL. 5 PAGE 94
 - PLAT VOL. 8 PAGE 295
 - PLAT VOL. 12 PAGES 219, 475 & 672
 - PLAT VOL. 16 PAGES 474 & 560
 - PLAT VOL. 19 PAGES 811 & 833
- BEARINGS FROM PLAT VOL. 16 PAGE 474

200700047861
Filed for Record in
HOLMES COUNTY, OH
SALLY MILLER
01-19-2007 At 03:11 pm.
PLAT MED 43.20
OR Book 19 Page 920 - 920
ORV 194 pages 1332
1334

(A) EDWIN R. and DIANA S. SCHLABACH
O.R. 112-713

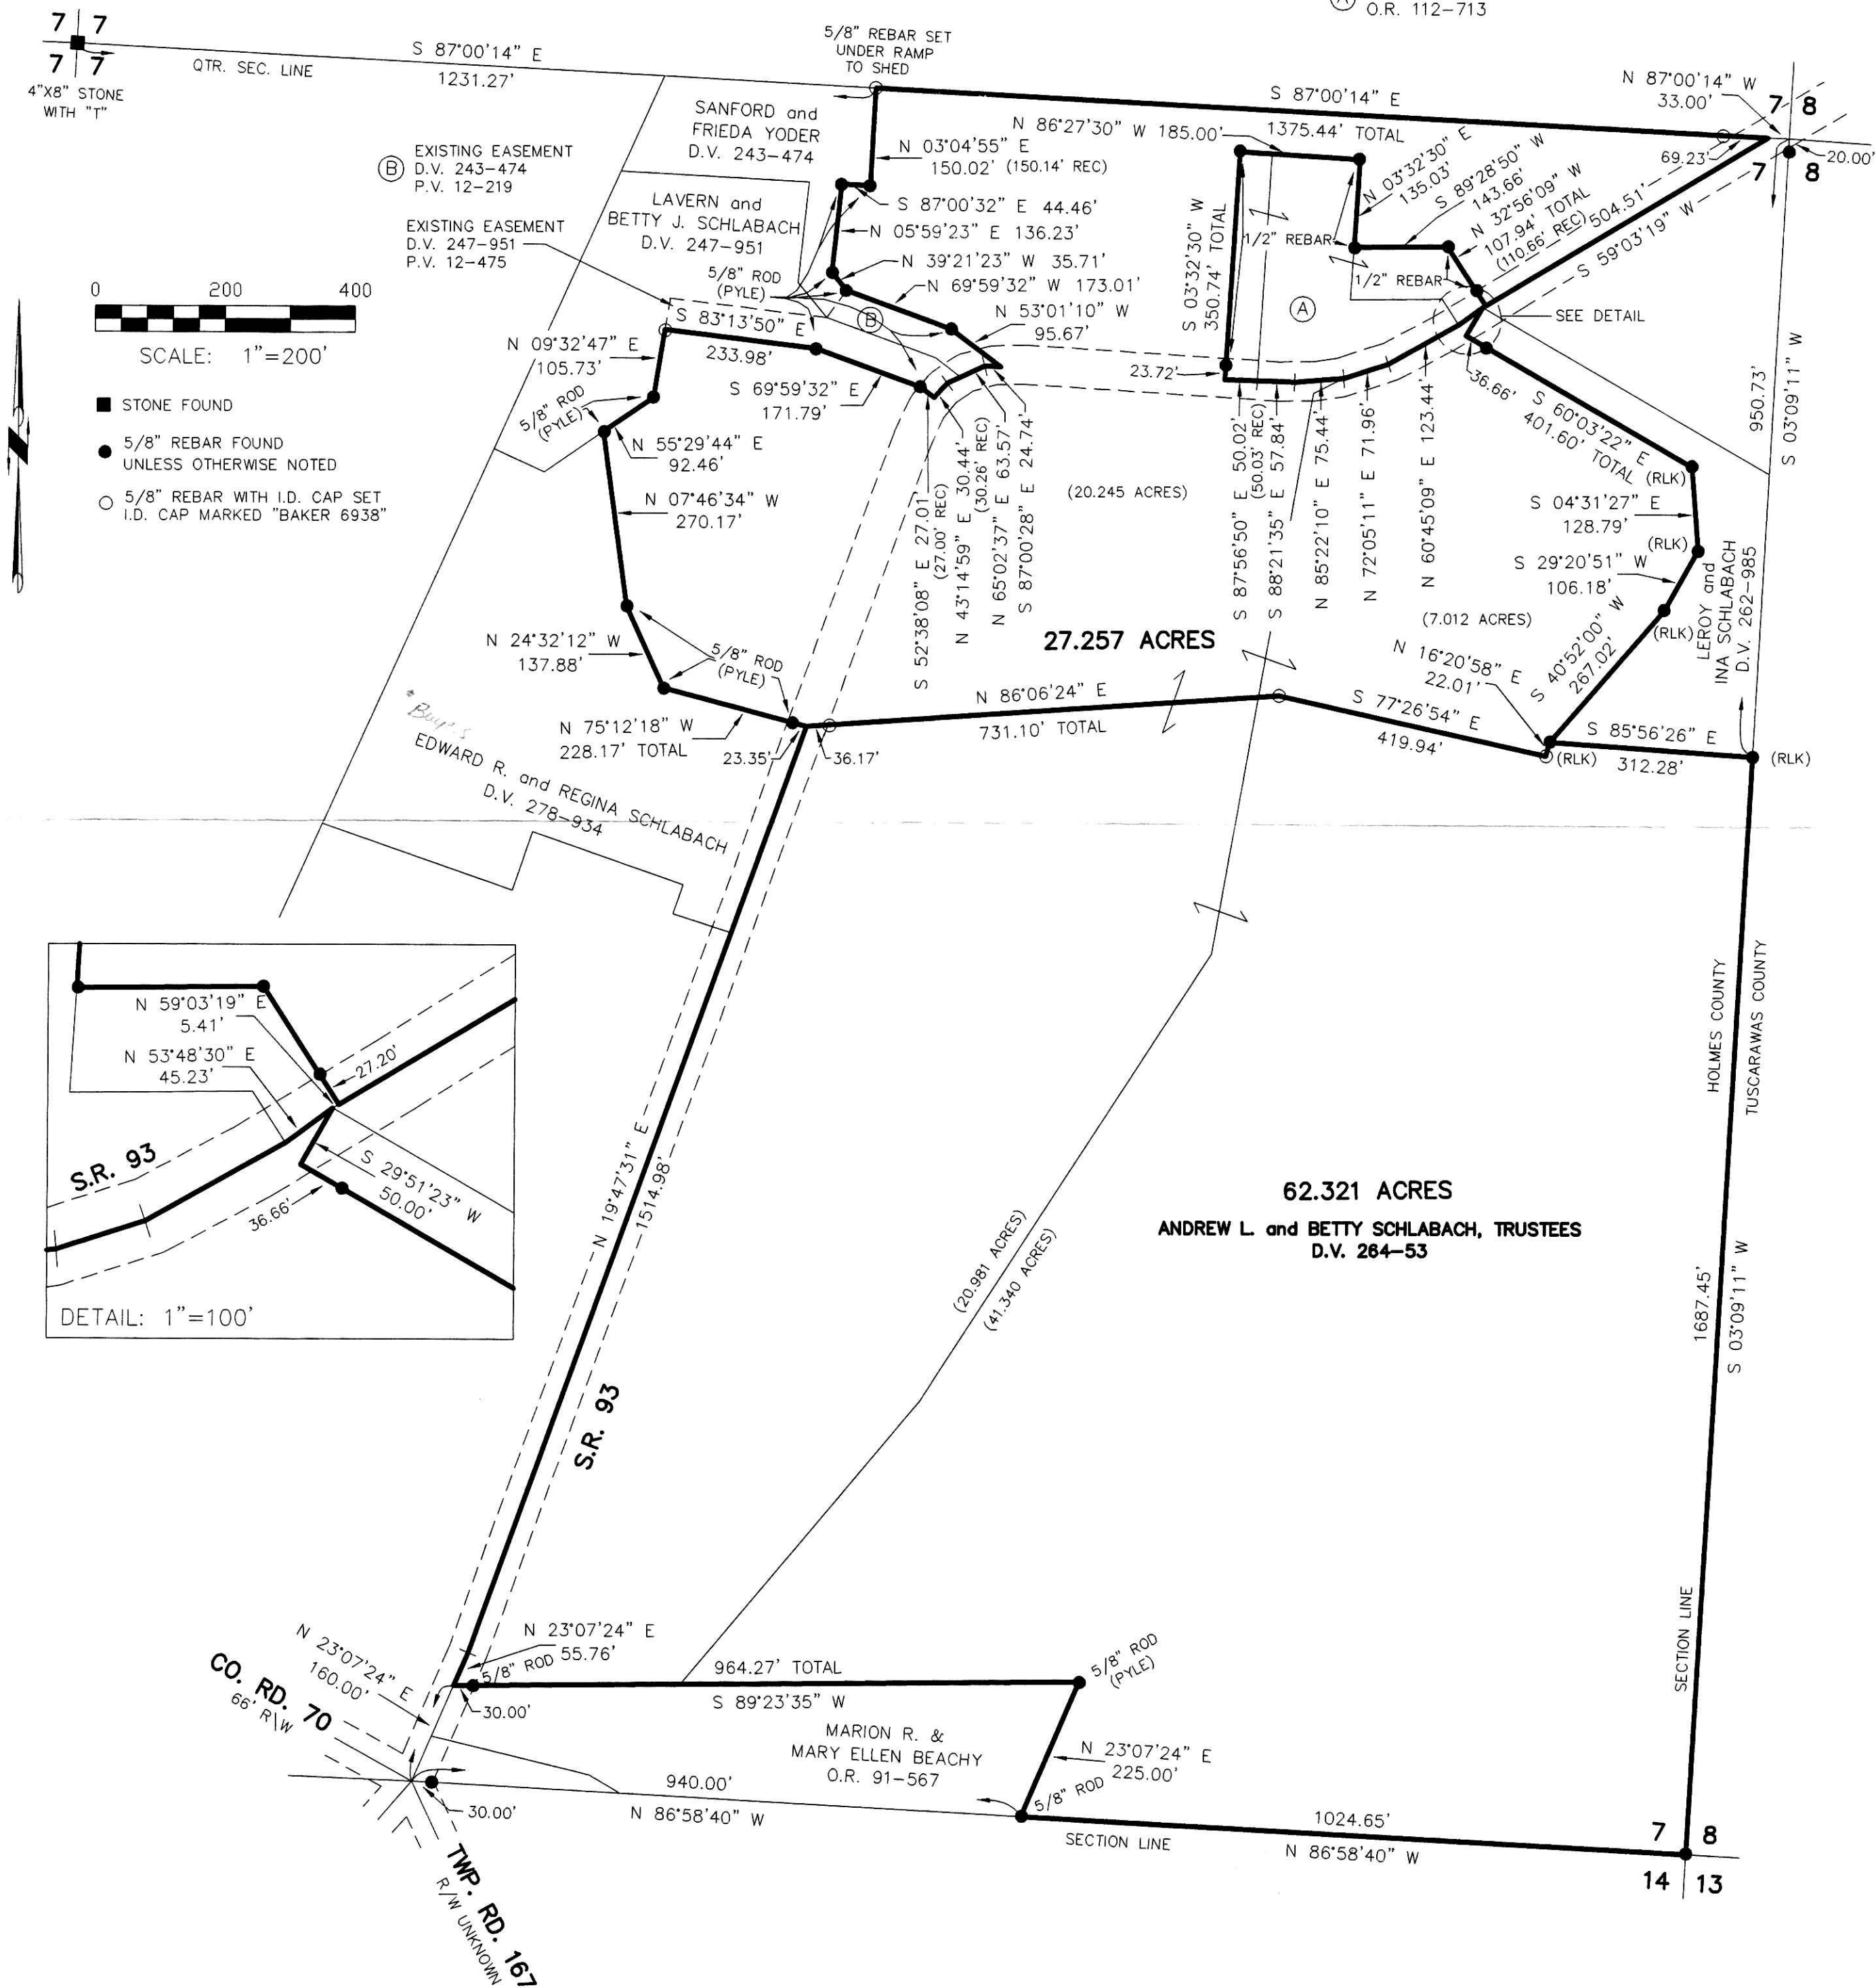

I CERTIFY THIS SURVEY TO BE CORRECT
TO THE BEST OF MY KNOWLEDGE.

Donald C. Baker
DONALD C. BAKER PS 6938
DATE: NOV. 27, 2006
KES\ALG
File Name: WORK\S-650-06\ERZ

DONALD C. BAKER SURVEYING
138 N. CLAY ST.
MILLERSBURG, OH 44654
PH. 330-674-4788
FAX: 330-674-6027

PLAT APPROVED

1/9/2007